


**METRIC**

5 0 10  
SCALE

PROJECT REFERENCE NO. R-2562C SHEET NO. U0-4

**UTILITIES BY OTHERS**

NOTE:  
ALL PROPOSED UTILITY WORK  
SHOWN ON THIS SHEET WILL  
BE DONE BY OTHERS

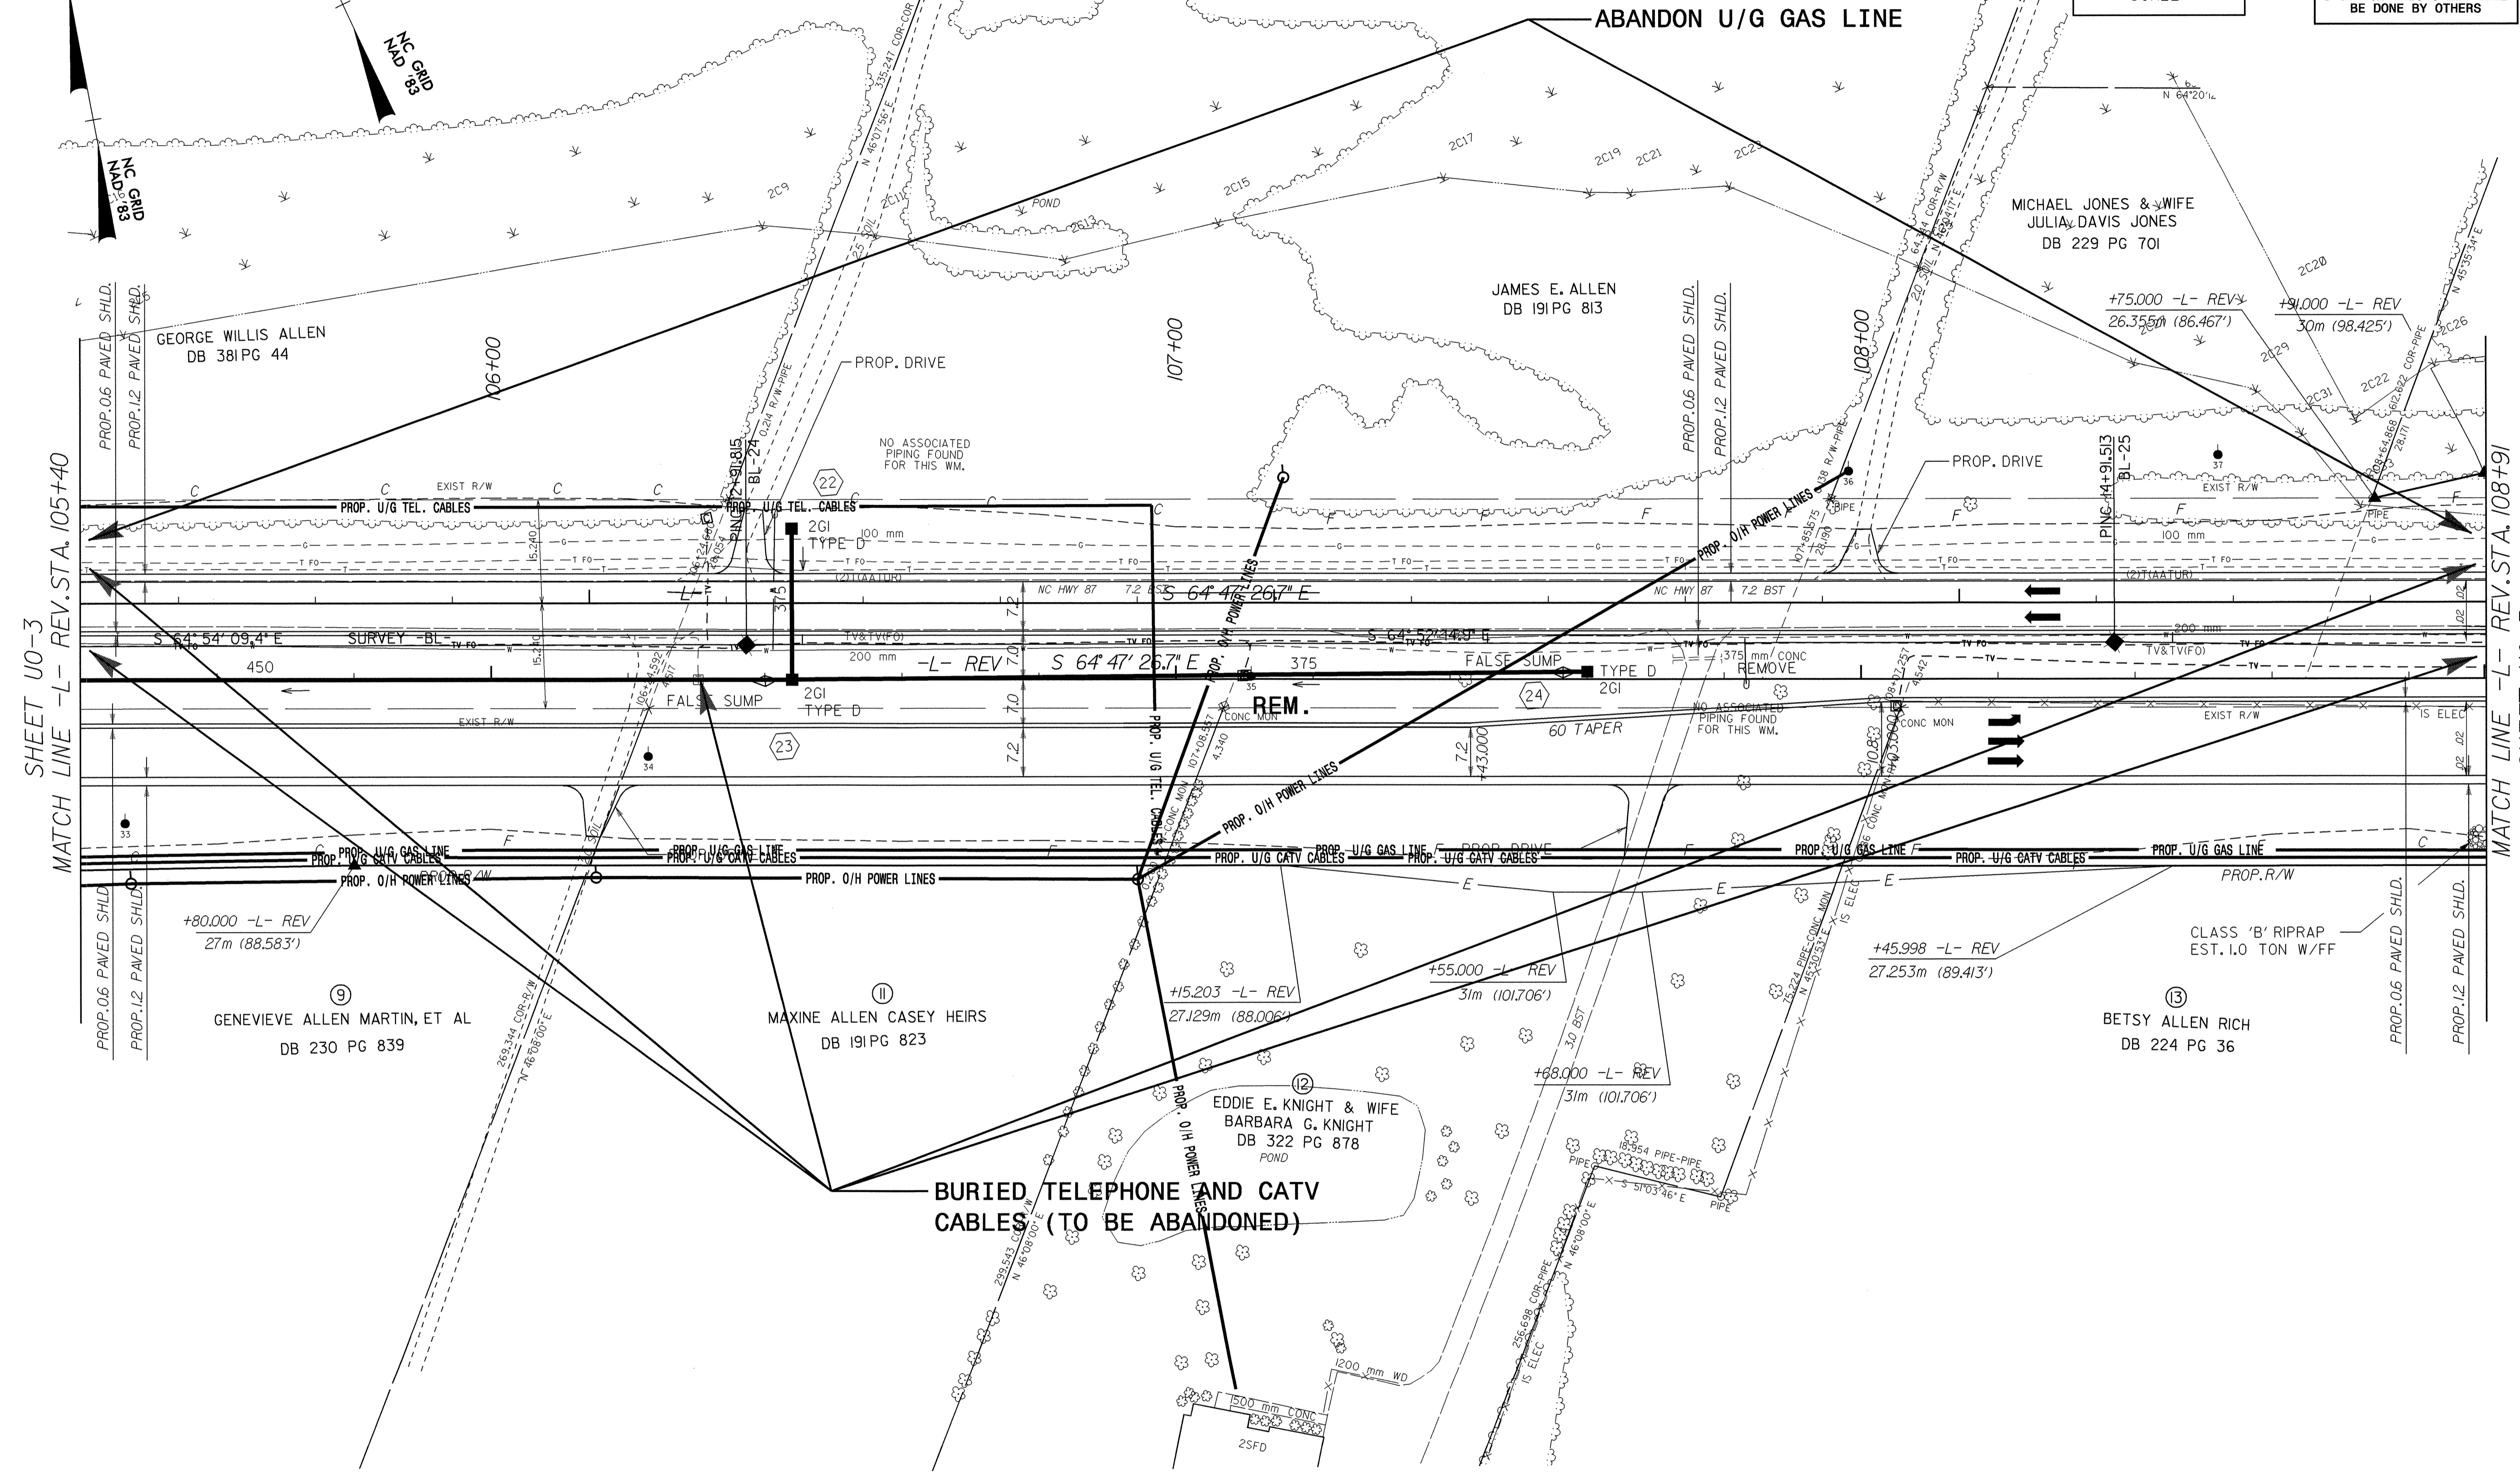

SHEET U0-3  
MATCH LINE -L- REV. STA. 105+40

MATCH LINE -L- REV. STA. 108+91  
SHEET U0-5

SEE SHEET 33 FOR -L- REV. PROFILE

29-SEP-2004 14:58  
sgadbo13 0.01 105214555