

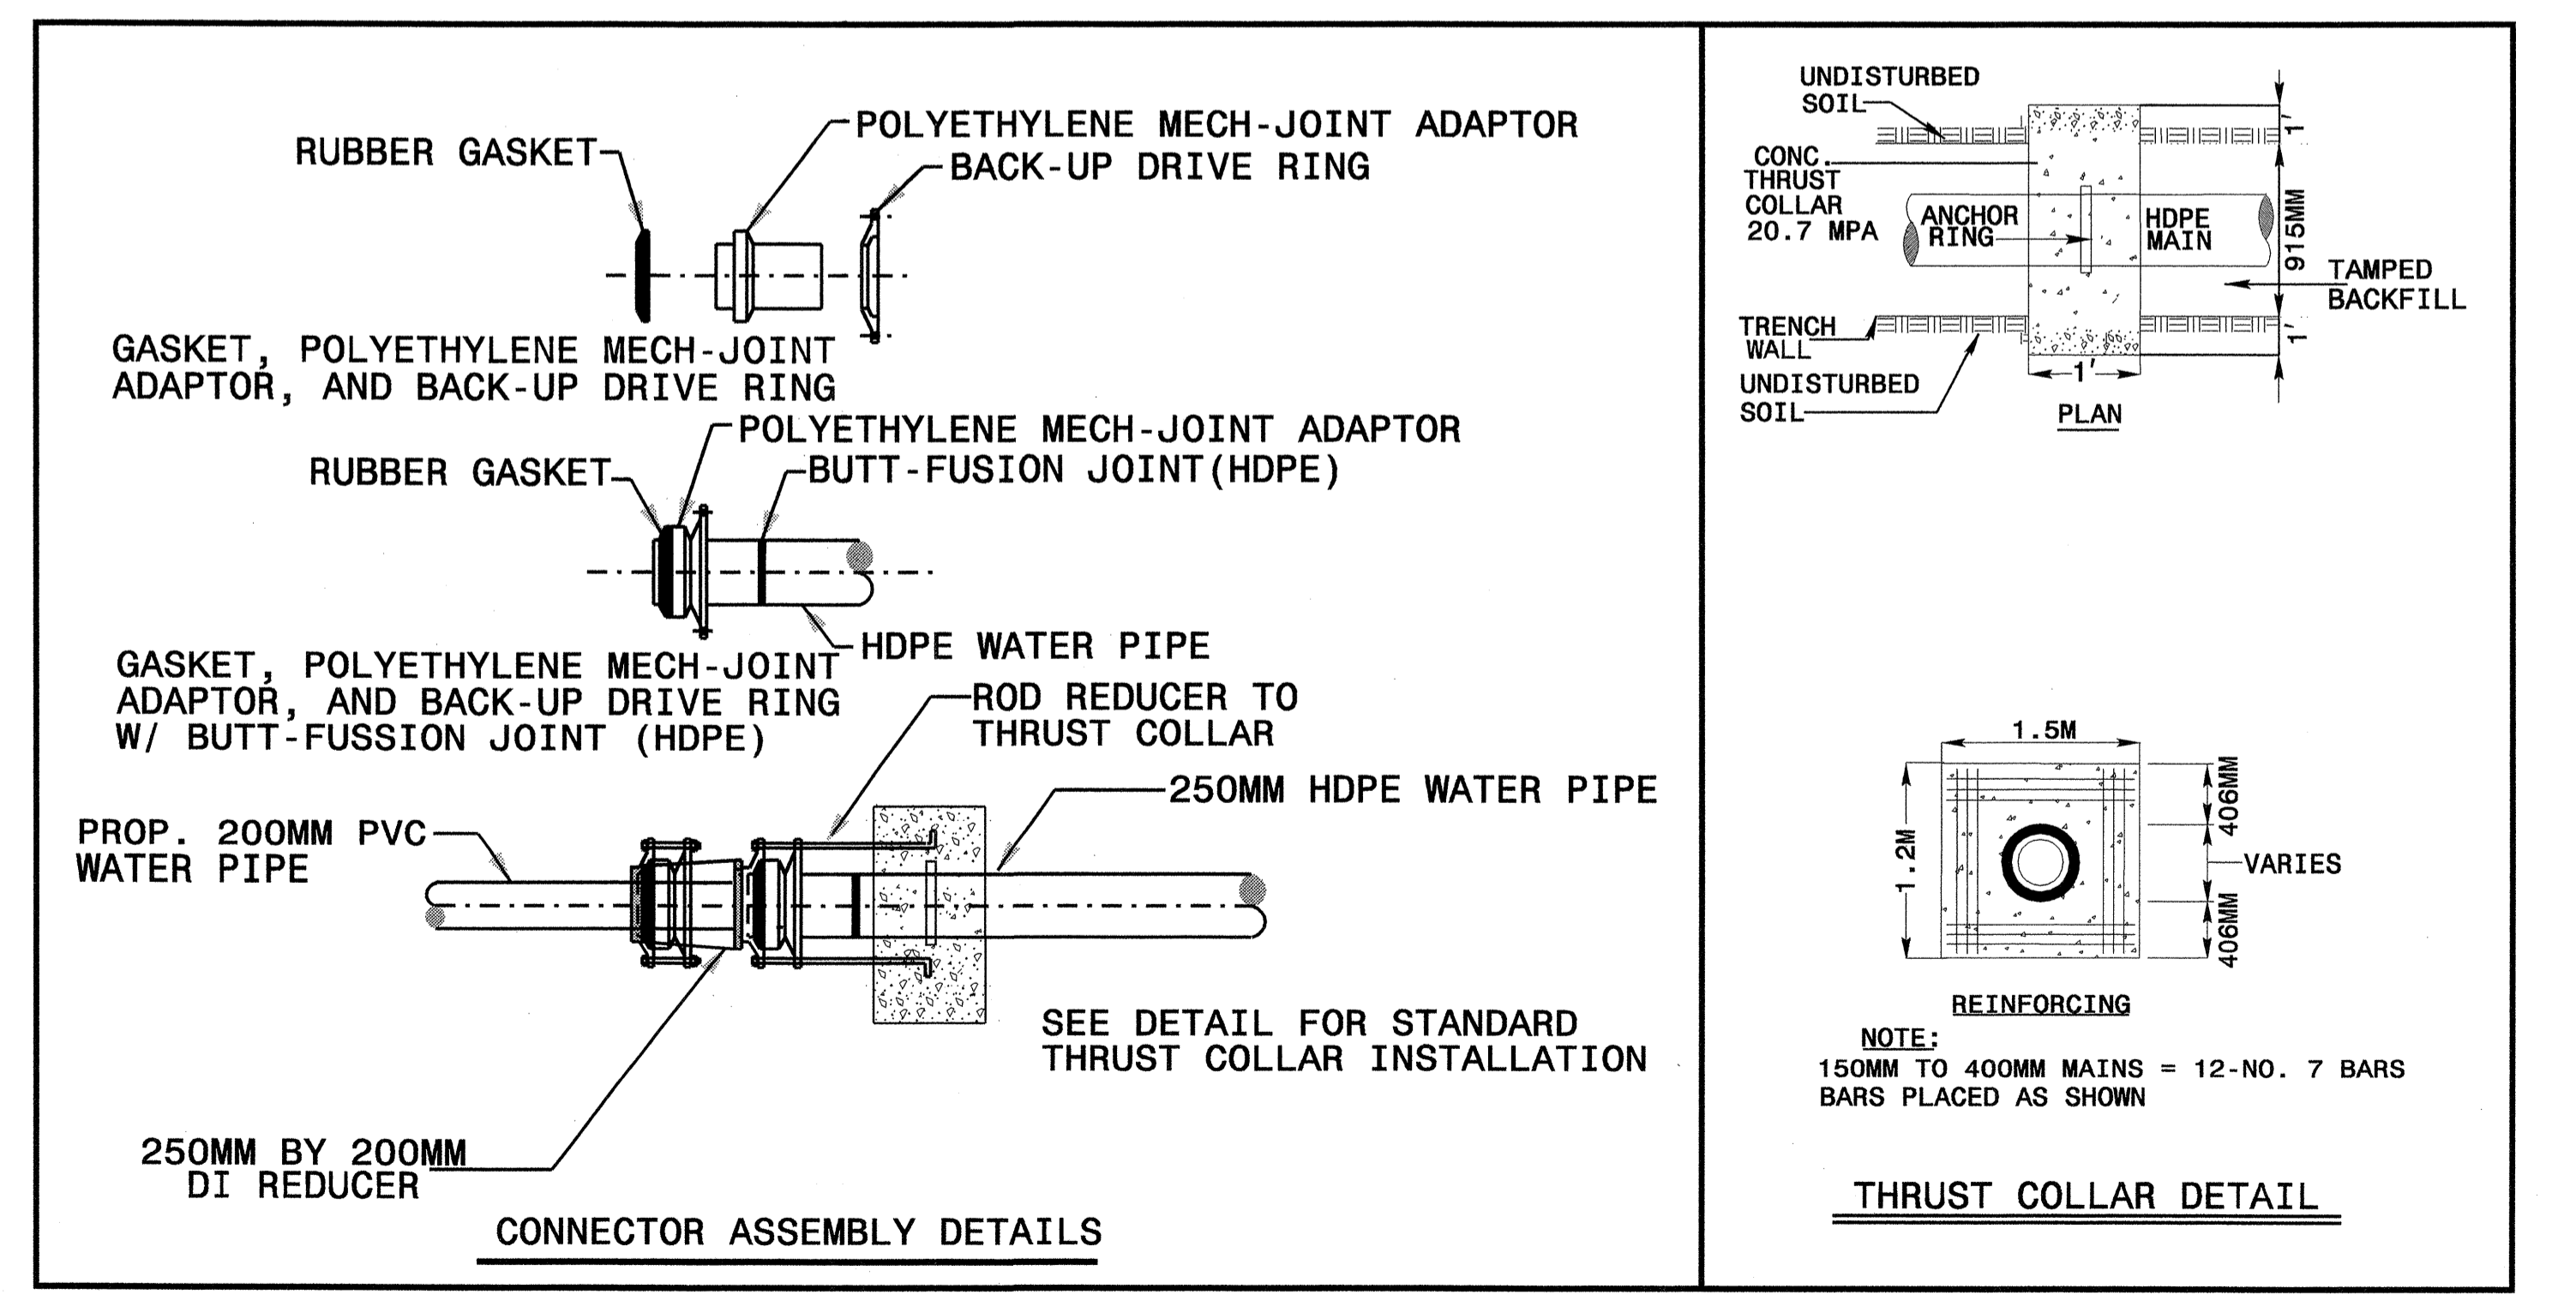


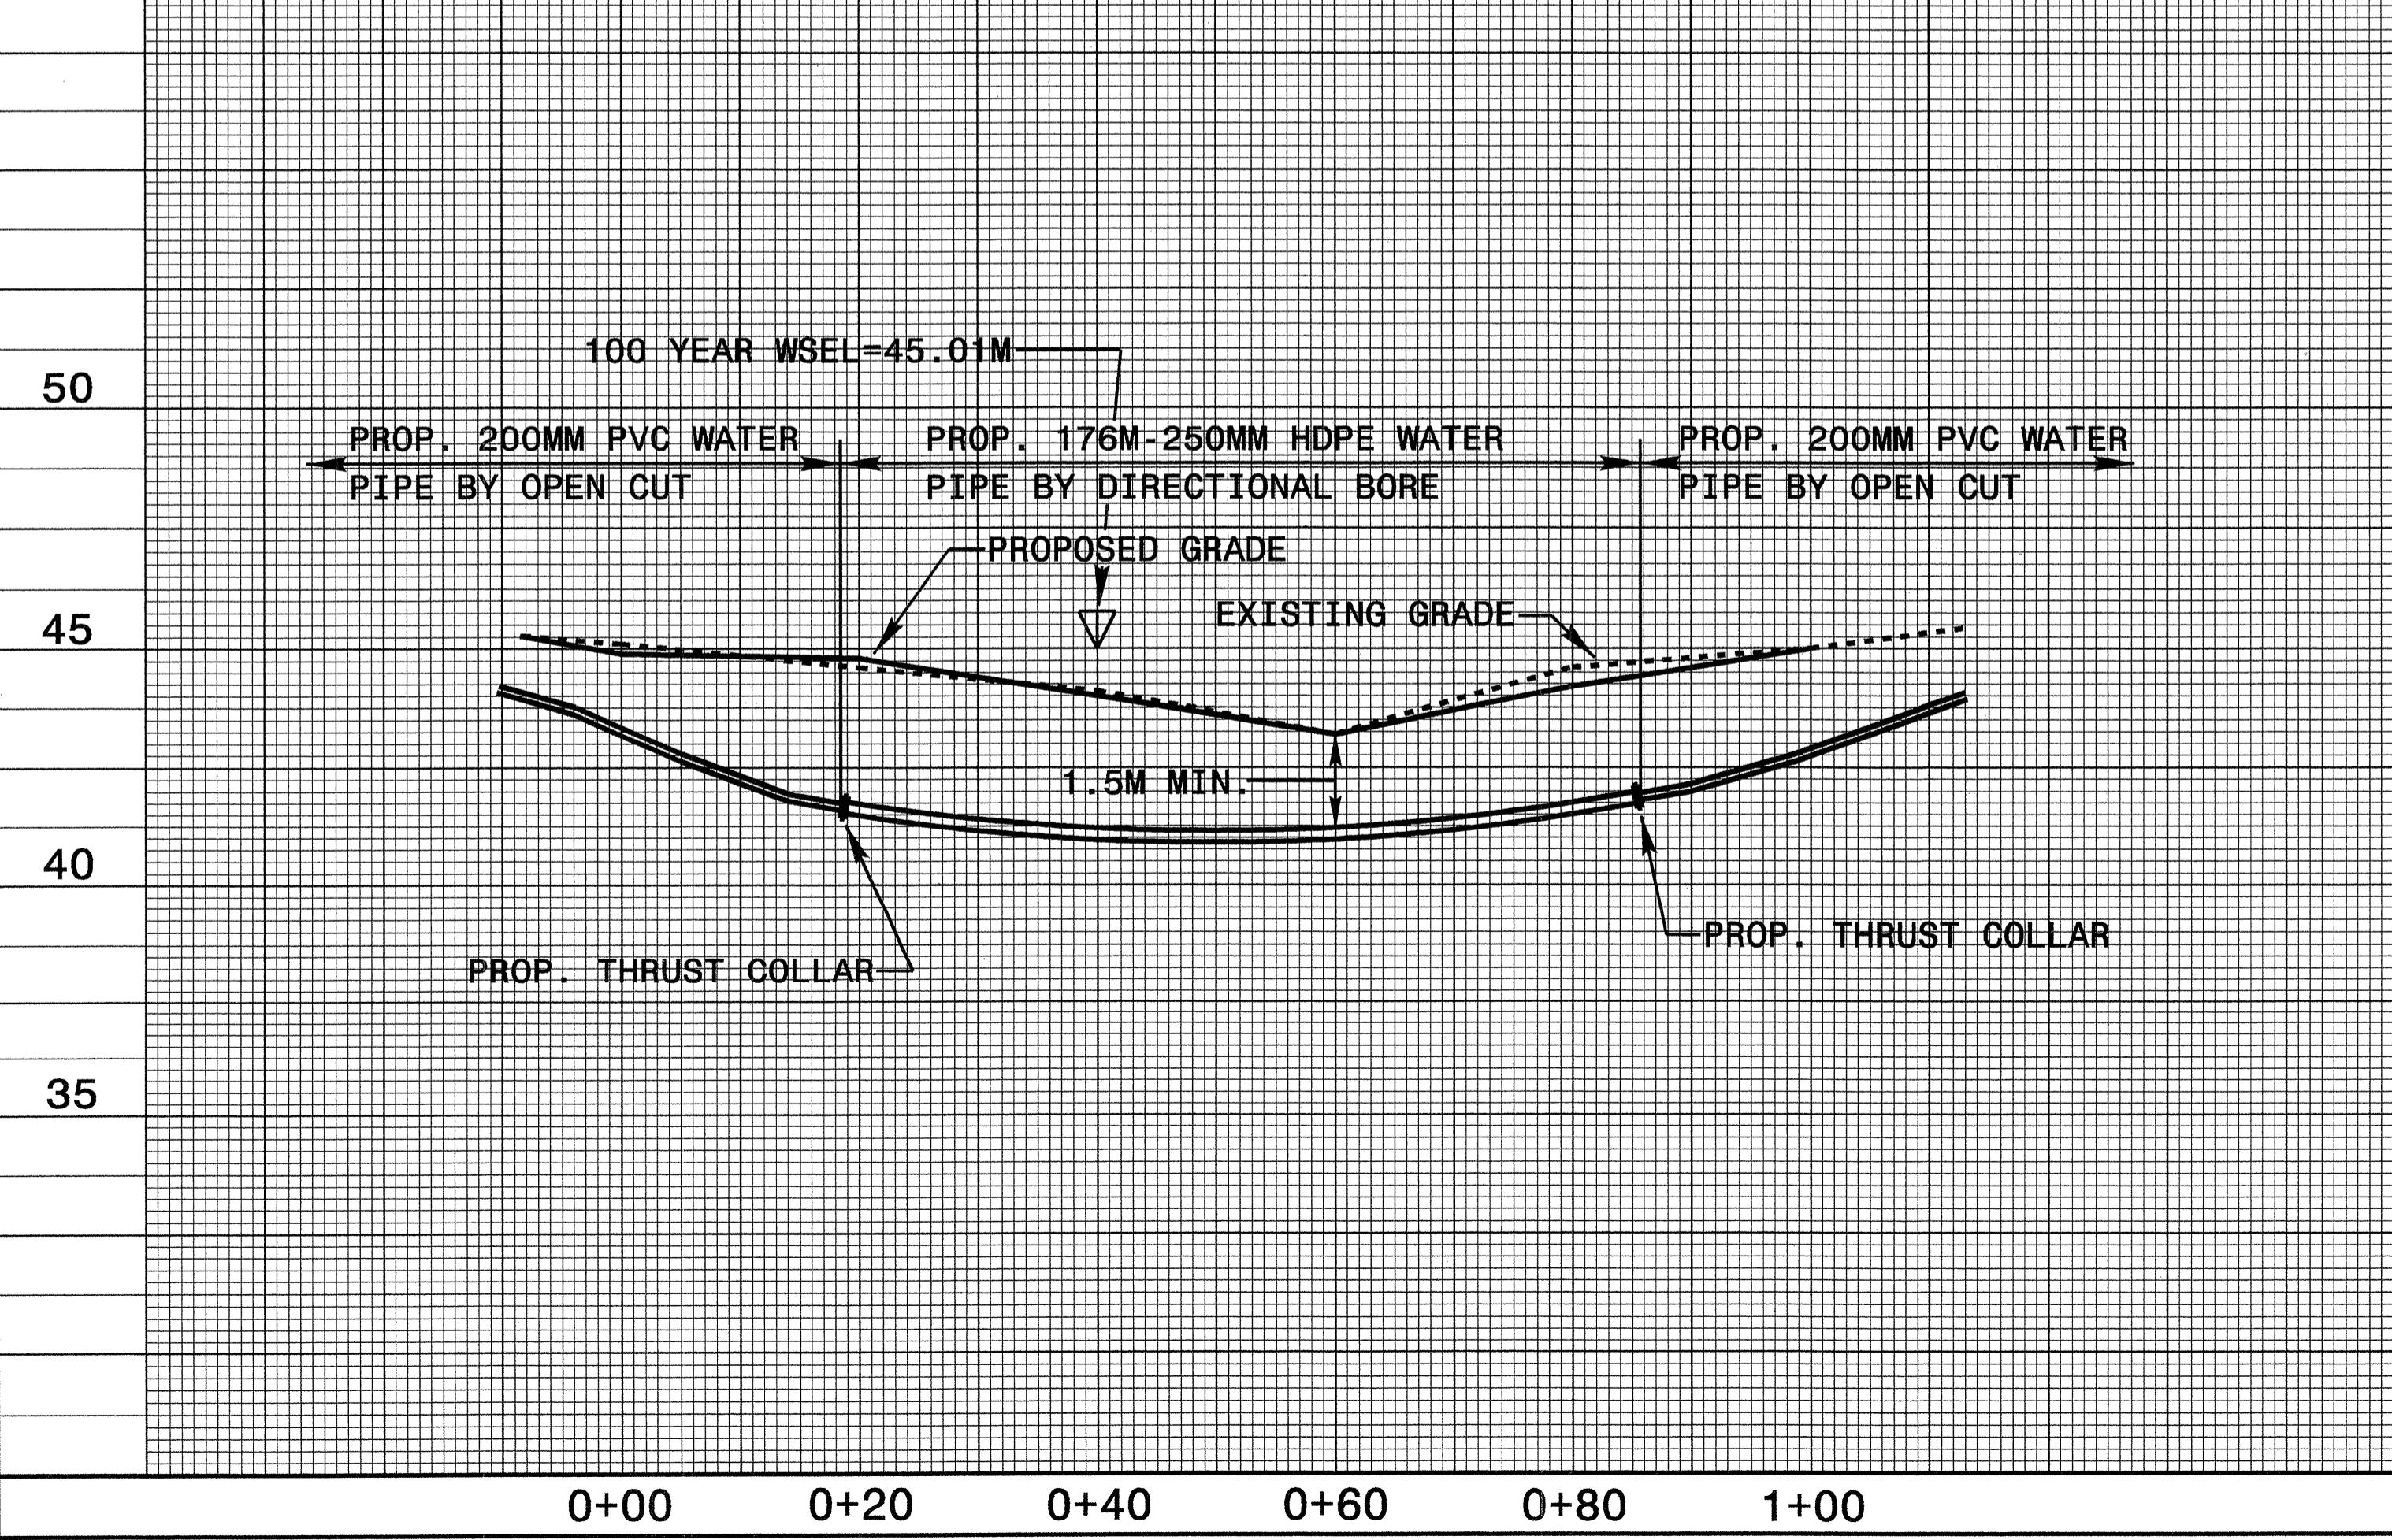

PROJECT REFERENCE NO.	R-2562C	SHEET NO.	UC-29
DESIGNED BY:	CSG		
DRAWN BY:	CSG		
CHECKED BY:			
APPROVED BY:			
REVISED:		NORTH CAROLINA DEPARTMENT OF TRANSPORTATION DESIGN SERVICES UNIT PHONE: (919) 250-4128 FAX: (919) 250-4119	

UTILITY CONSTRUCTION

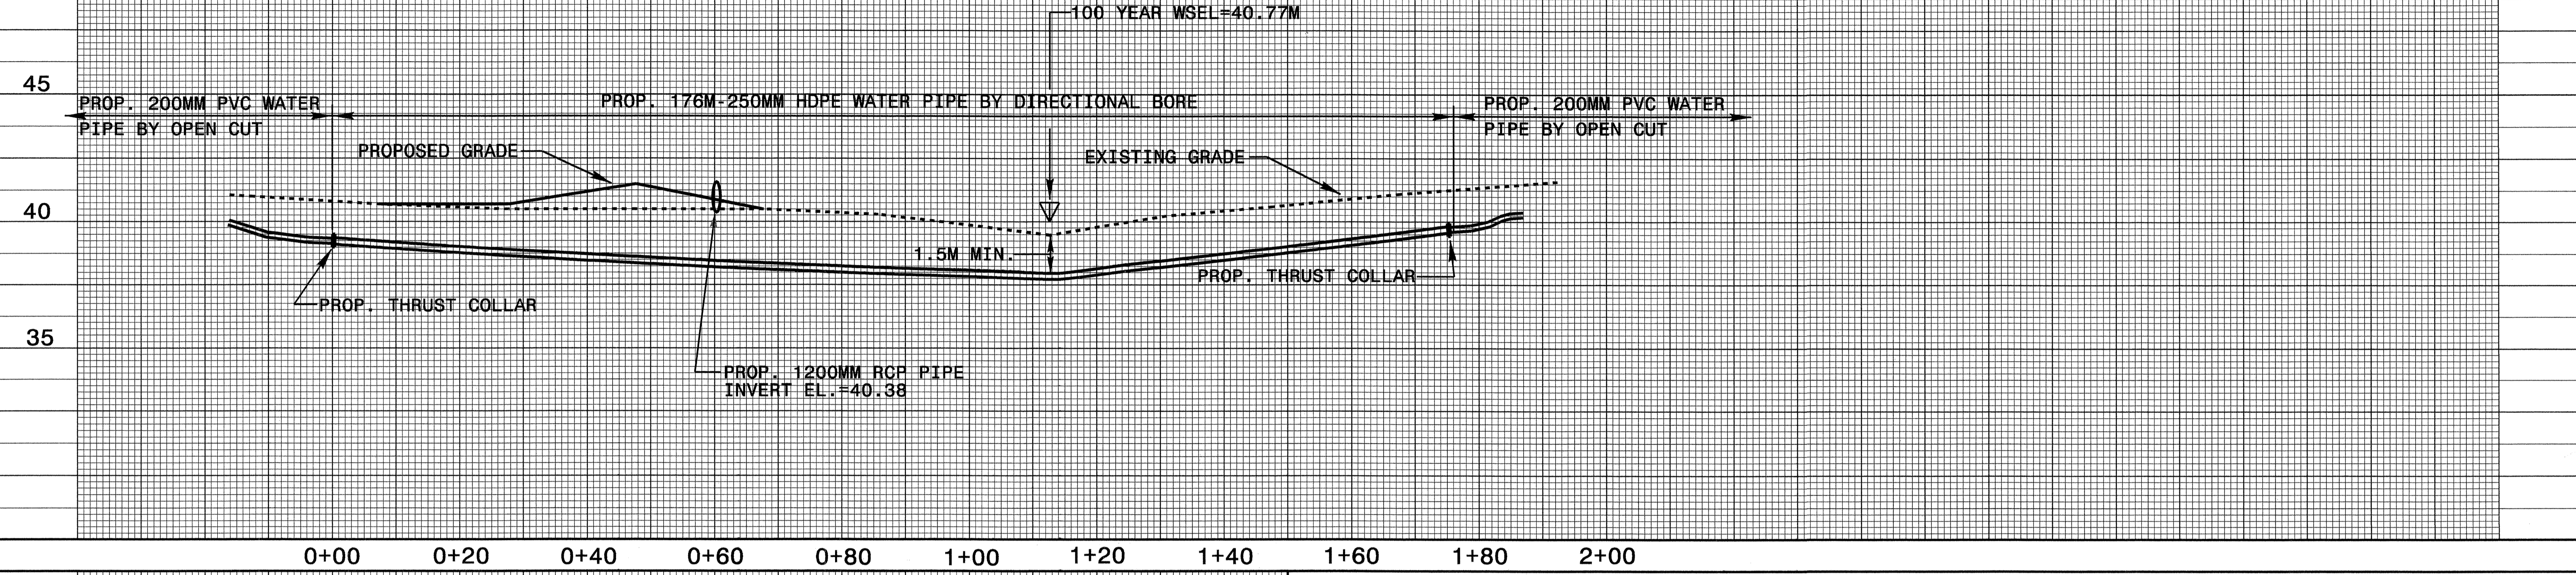

04-OCT-2004 11:58
R:\Projects\04-0000\04-0000\UTILITY\PROFILE.psh
sgm\csl\al\04-0000