
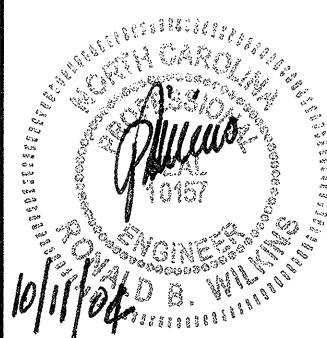
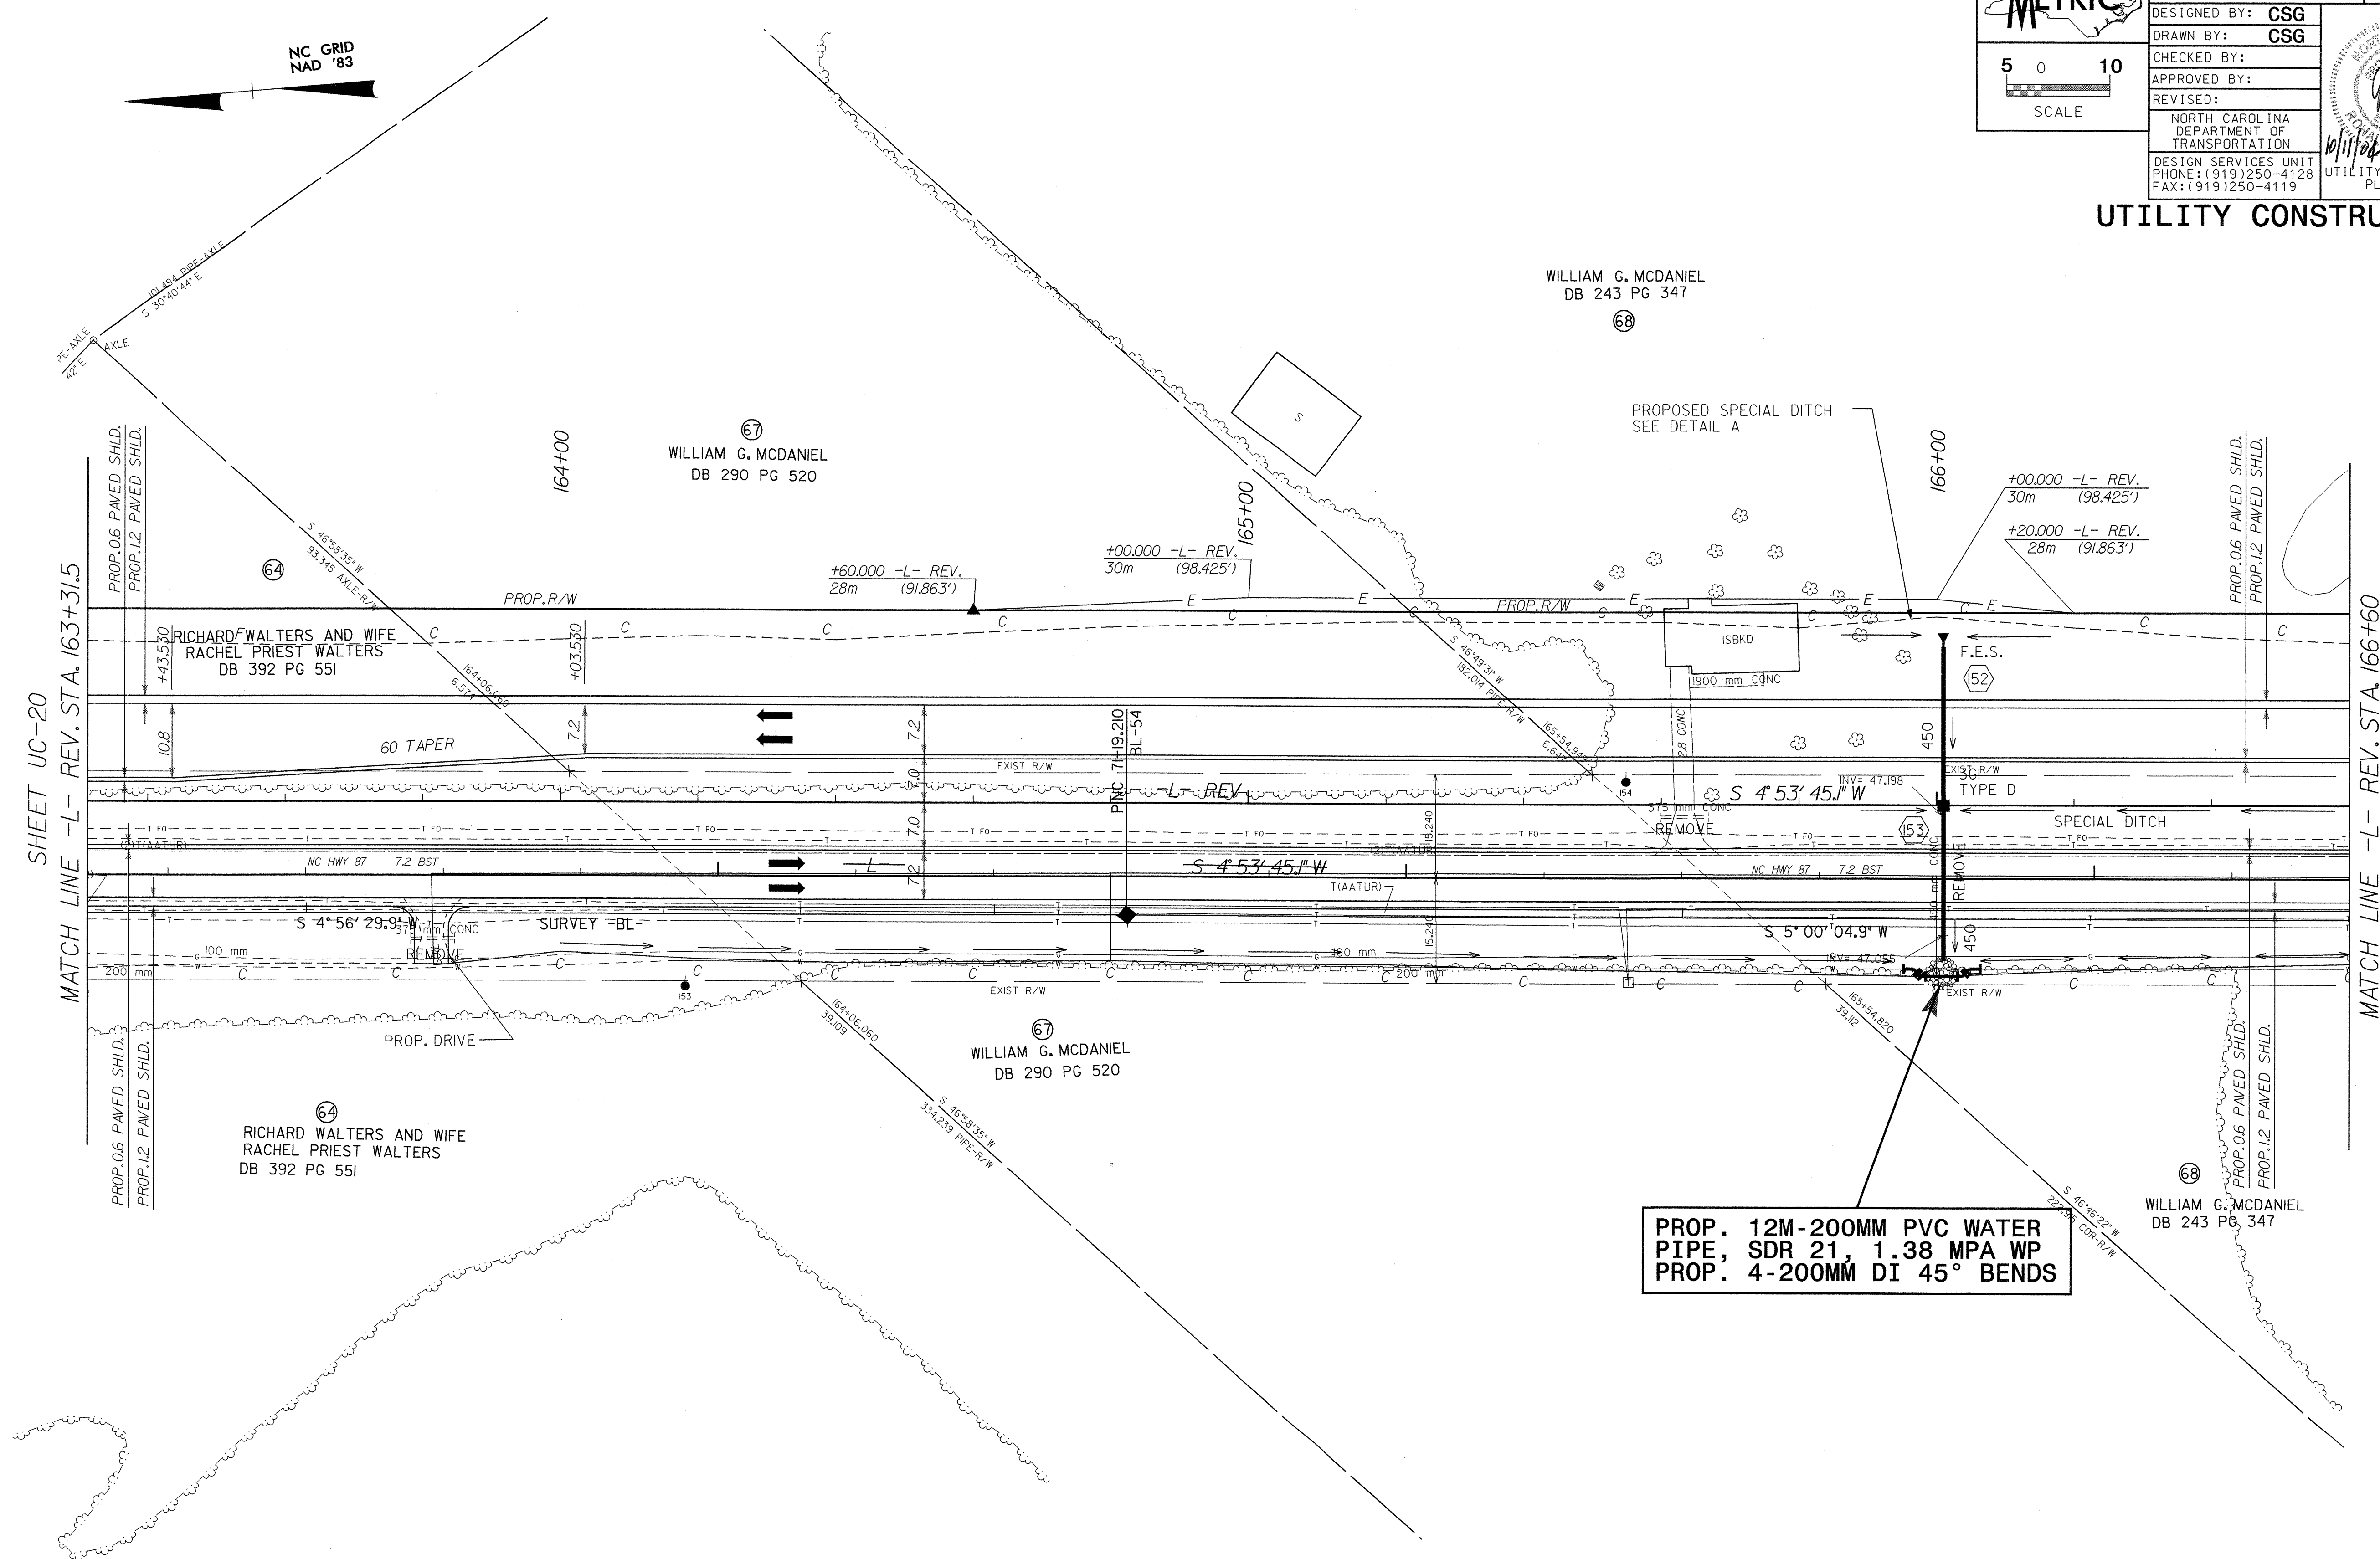


042527
I:\CCT\2004\CSG\REVISED\PLAN\UC21\UC21021.psh
supabold AT DS21555

 SCALE 5 0 10	PROJECT REFERENCE NO. R-2562C	SHEET NO. UC-21
	DESIGNED BY: CSG DRAWN BY: CSG	
CHECKED BY:		
APPROVED BY:		
REVISED:		
NORTH CAROLINA DEPARTMENT OF TRANSPORTATION		UTILITY CONSTRUCTION PLANS ONLY
DESIGN SERVICES UNIT PHONE: (919) 250-4128 FAX: (919) 250-4119		

UTILITY CONSTRUCTION



**PROP. 12M-200MM PVC WATER PIPE, SDR 21, 1.38 MPA WP
PROP. 4-200MM DI 45° BENDS**

SEE SHEET 42 FOR -L- REV. PROFILE