


PROJECT REFERENCE NO.	R-2562C	SHEET NO.	UC-17
DESIGNED BY:	CSG		
DRAWN BY:	CSG		
CHECKED BY:			
APPROVED BY:			
REVISED:		NORTH CAROLINA DEPARTMENT OF TRANSPORTATION DESIGN SERVICES UNIT PHONE: (919) 250-4128 FAX: (919) 250-4119	
		UTILITY CONSTRUCTION PLANS ONLY	

**UTILITY CONSTRUCTION**

PROP. 115M-150MM PVC WATER PIPE, SDR 21, 1.38 MPA WP  
 PROP. 1-150MM 22 1/2° DI BEND  
 PROP. 4-150MM 45° DI BENDS  
 PROP. 1-REMOVE EXISTING WATER METER

PROP. 15M-200MM PVC WATER PIPE, SDR 21, 1.38 MPA WP  
 PROP. 4-200MM 45° DI BENDS

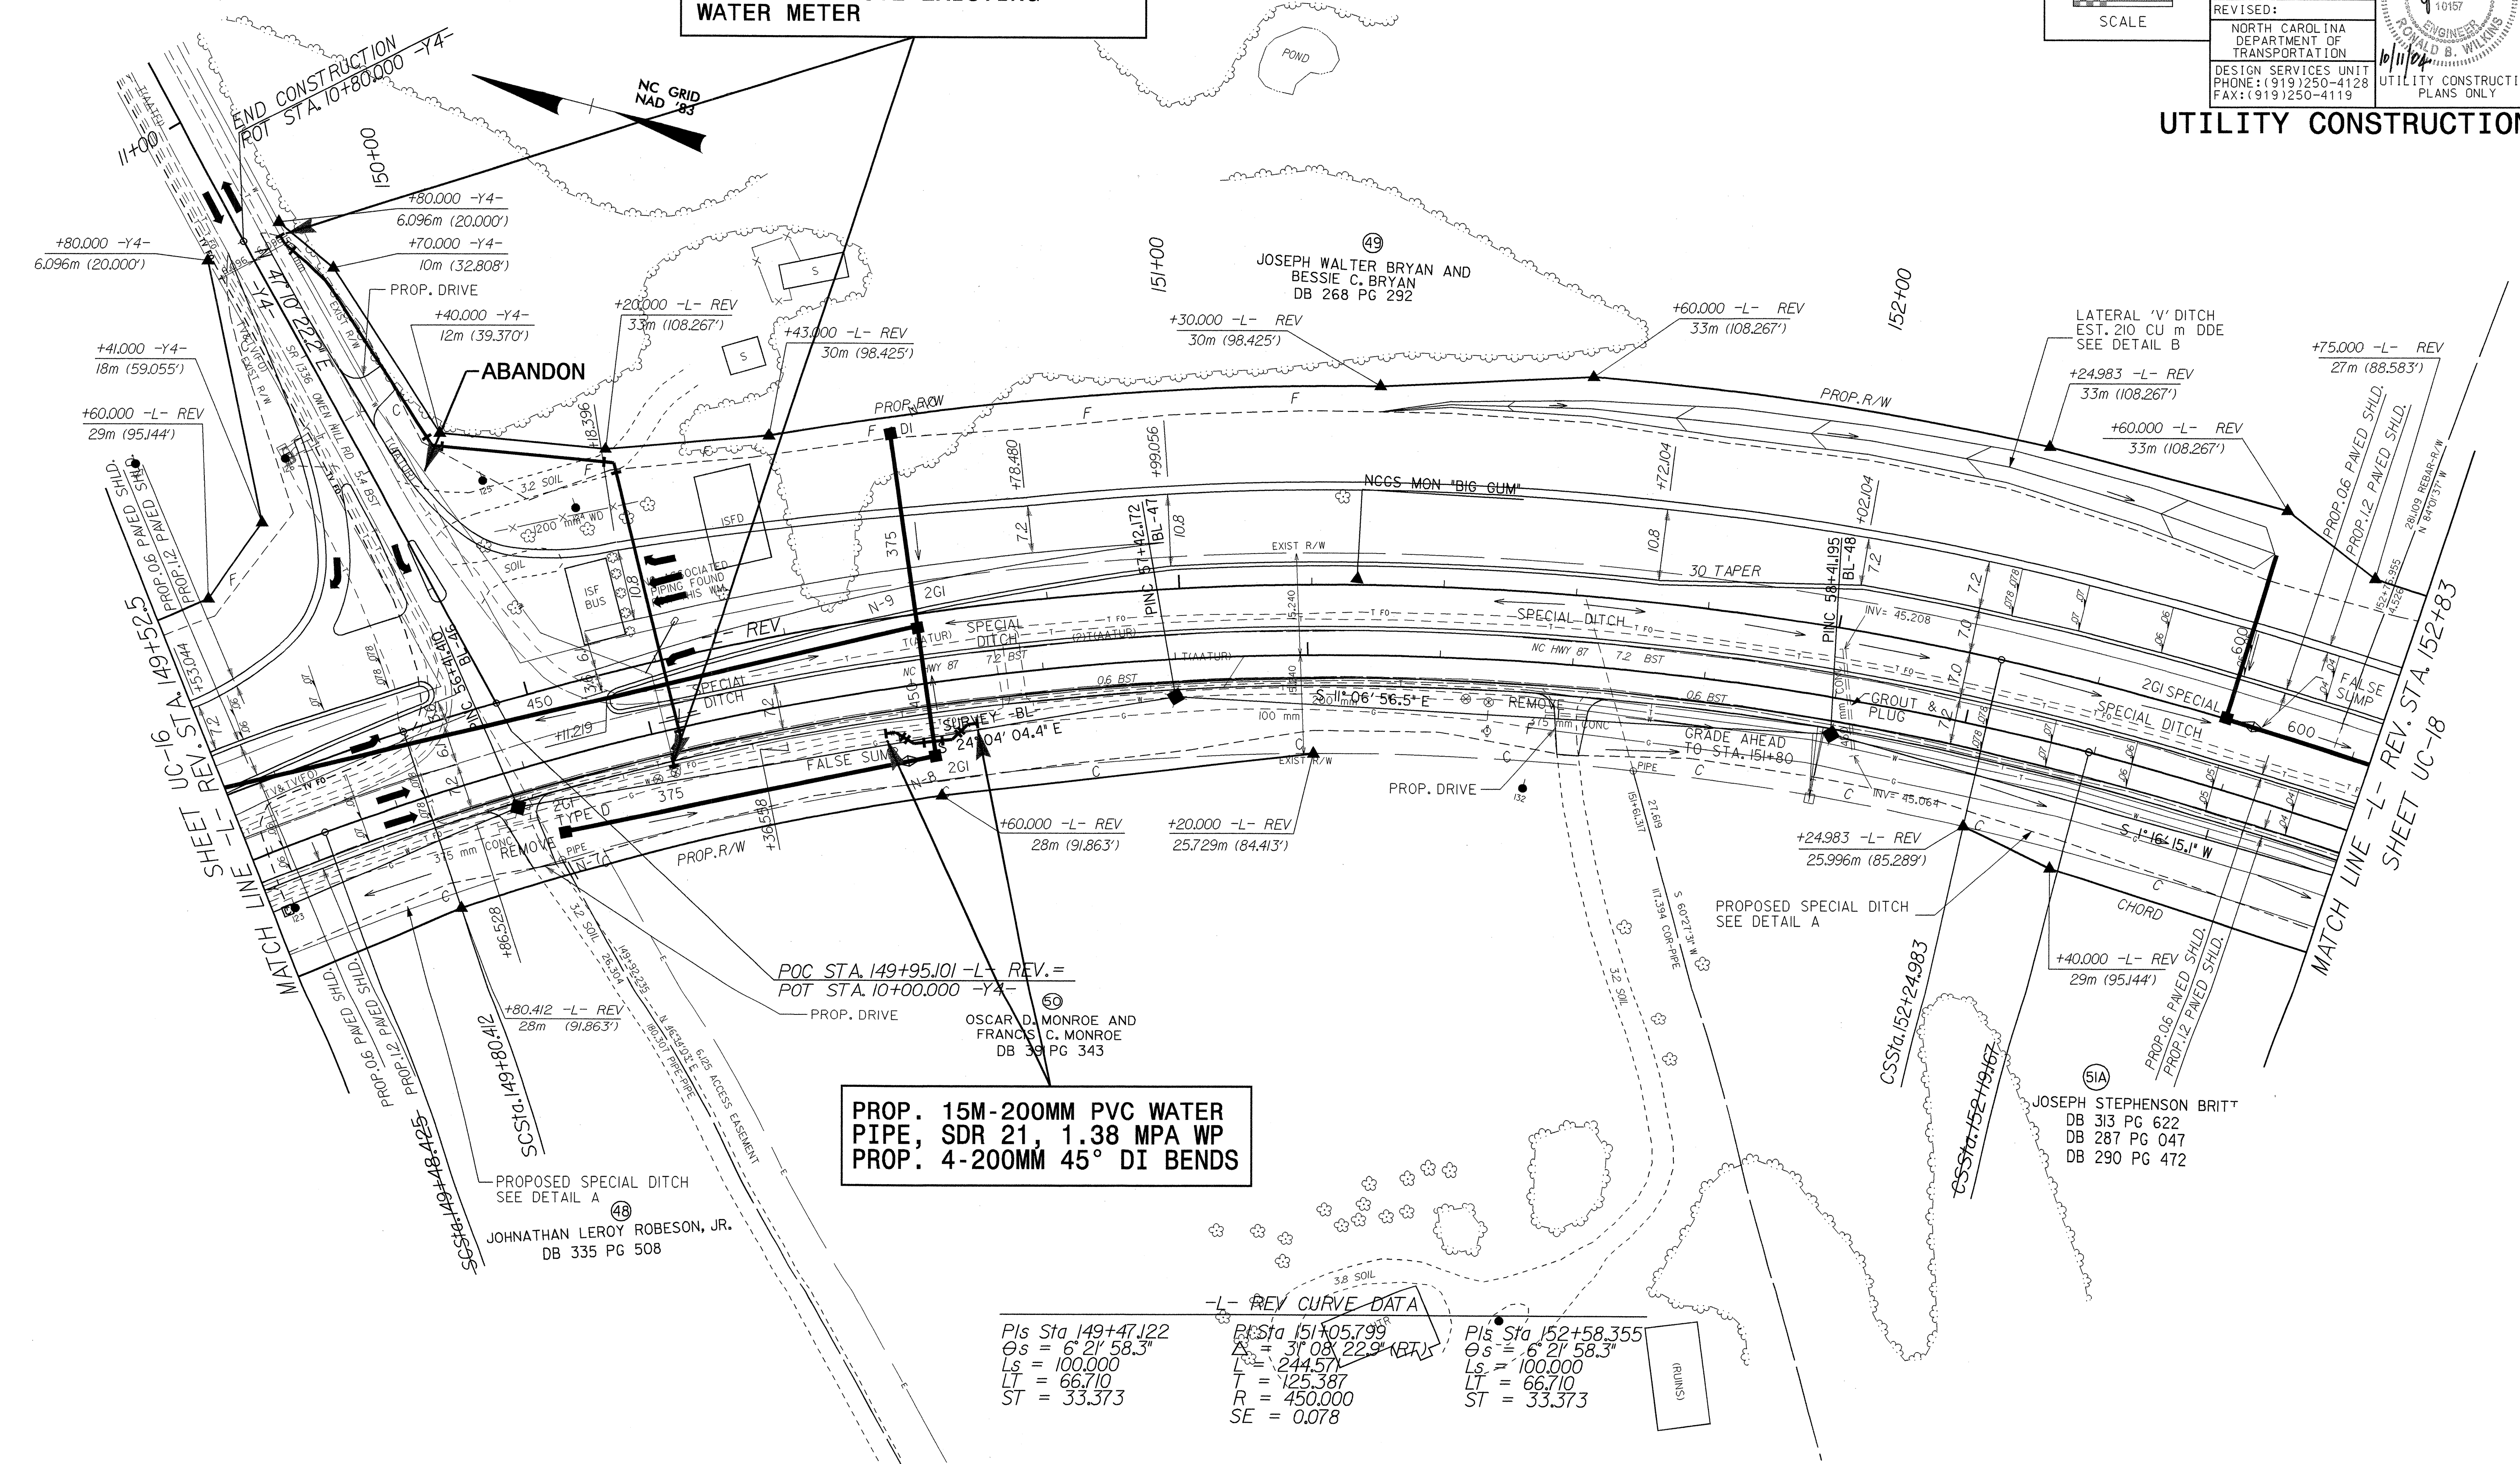

**-L- REV CURVE DATA**

Pls Sta 149+47.122	Pls Sta 151+05.799	Pls Sta 152+58.355
Os = 6' 21" 58.3"	Os = 31' 08" 22.9" (RTS)	Os = 6' 21" 58.3"
Ls = 100.000	L = 244.571	Ls = 100.000
LT = 66.710	T = 125.387	LT = 66.710
ST = 33.373	R = 450.000	ST = 33.373
	SE = 0.078	

SEE SHEET 2-B FOR -Y4- INTERSECTION DETAIL  
 SEE SHEET 40 FOR -L- REV. PROFILE  
 SEE SHEET 46 FOR -Y4- PROFILE

I:\ACT-2004-0901  
 R-2562C-17-UC-17-1707.rph  
 11/11/04 AT 10:54:55