


PROJECT REFERENCE NO.	R-2562C	SHEET NO.	UC-14
DESIGNED BY:	CSG		
DRAWN BY:	CSG		
CHECKED BY:			
APPROVED BY:			
REVISER:		NORTH CAROLINA DEPARTMENT OF TRANSPORTATION DESIGN SERVICES UNIT PHONE: (919) 250-4128 FAX: (919) 250-4119	
			UTILITY CONSTRUCTION PLANS ONLY

UTILITY CONSTRUCTION

PROP. 1-REMOVE EXISTING WATER METER

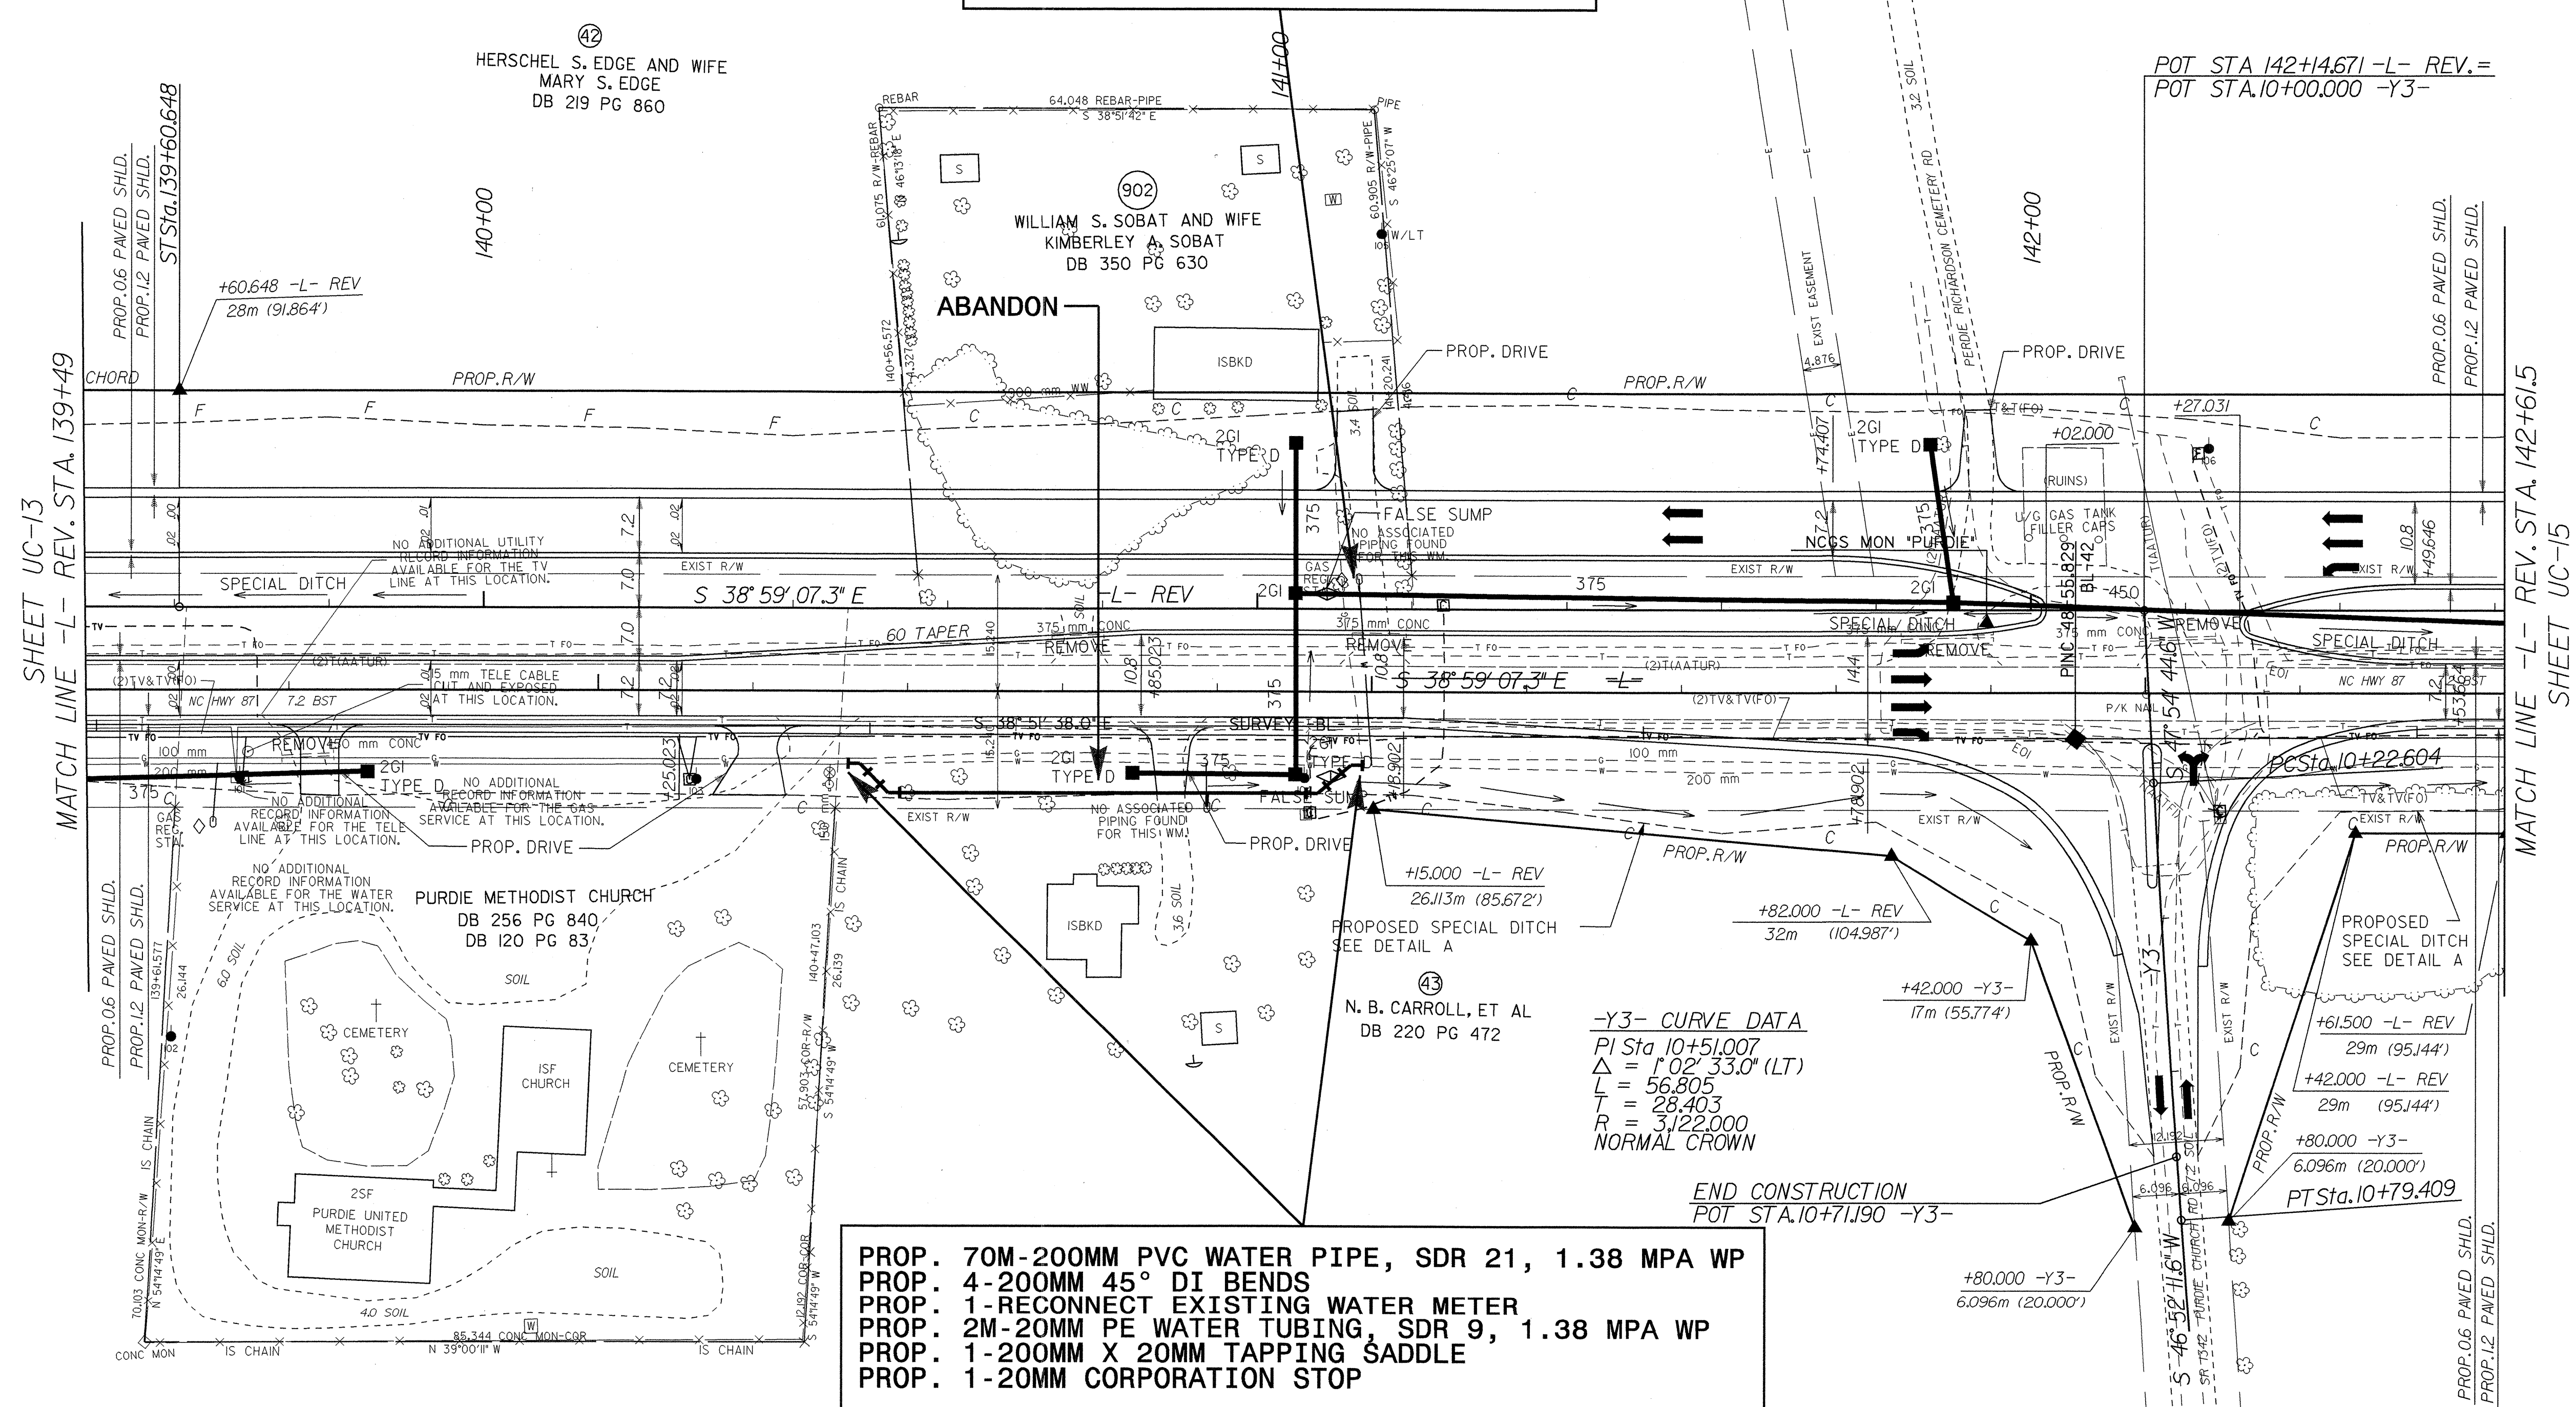

- PROP. 70M-200MM PVC WATER PIPE, SDR 21, 1.38 MPA WP
- PROP. 4-200MM 45° DI BENDS
- PROP. 1-RECONNECT EXISTING WATER METER
- PROP. 2M-20MM PE WATER TUBING, SDR 9, 1.38 MPA WP
- PROP. 1-200MM X 20MM TAPPING SADDLE
- PROP. 1-20MM CORPORATION STOP

