


PROJECT REFERENCE NO.	R-2562C	SHEET NO.	UC-13
DESIGNED BY:	CSG		
DRAWN BY:	CSG		
CHECKED BY:			
APPROVED BY:			
REVISER:		NORTH CAROLINA DEPARTMENT OF TRANSPORTATION DESIGN SERVICES UNIT PHONE: (919) 250-4128 FAX: (919) 250-4119	

UTILITY CONSTRUCTION

SHEET UC-13
MATCH LINE -L- REV. STA. 136+11.5

MATCH LINE -L- REV. STA. 139+49
SHEET UC-14

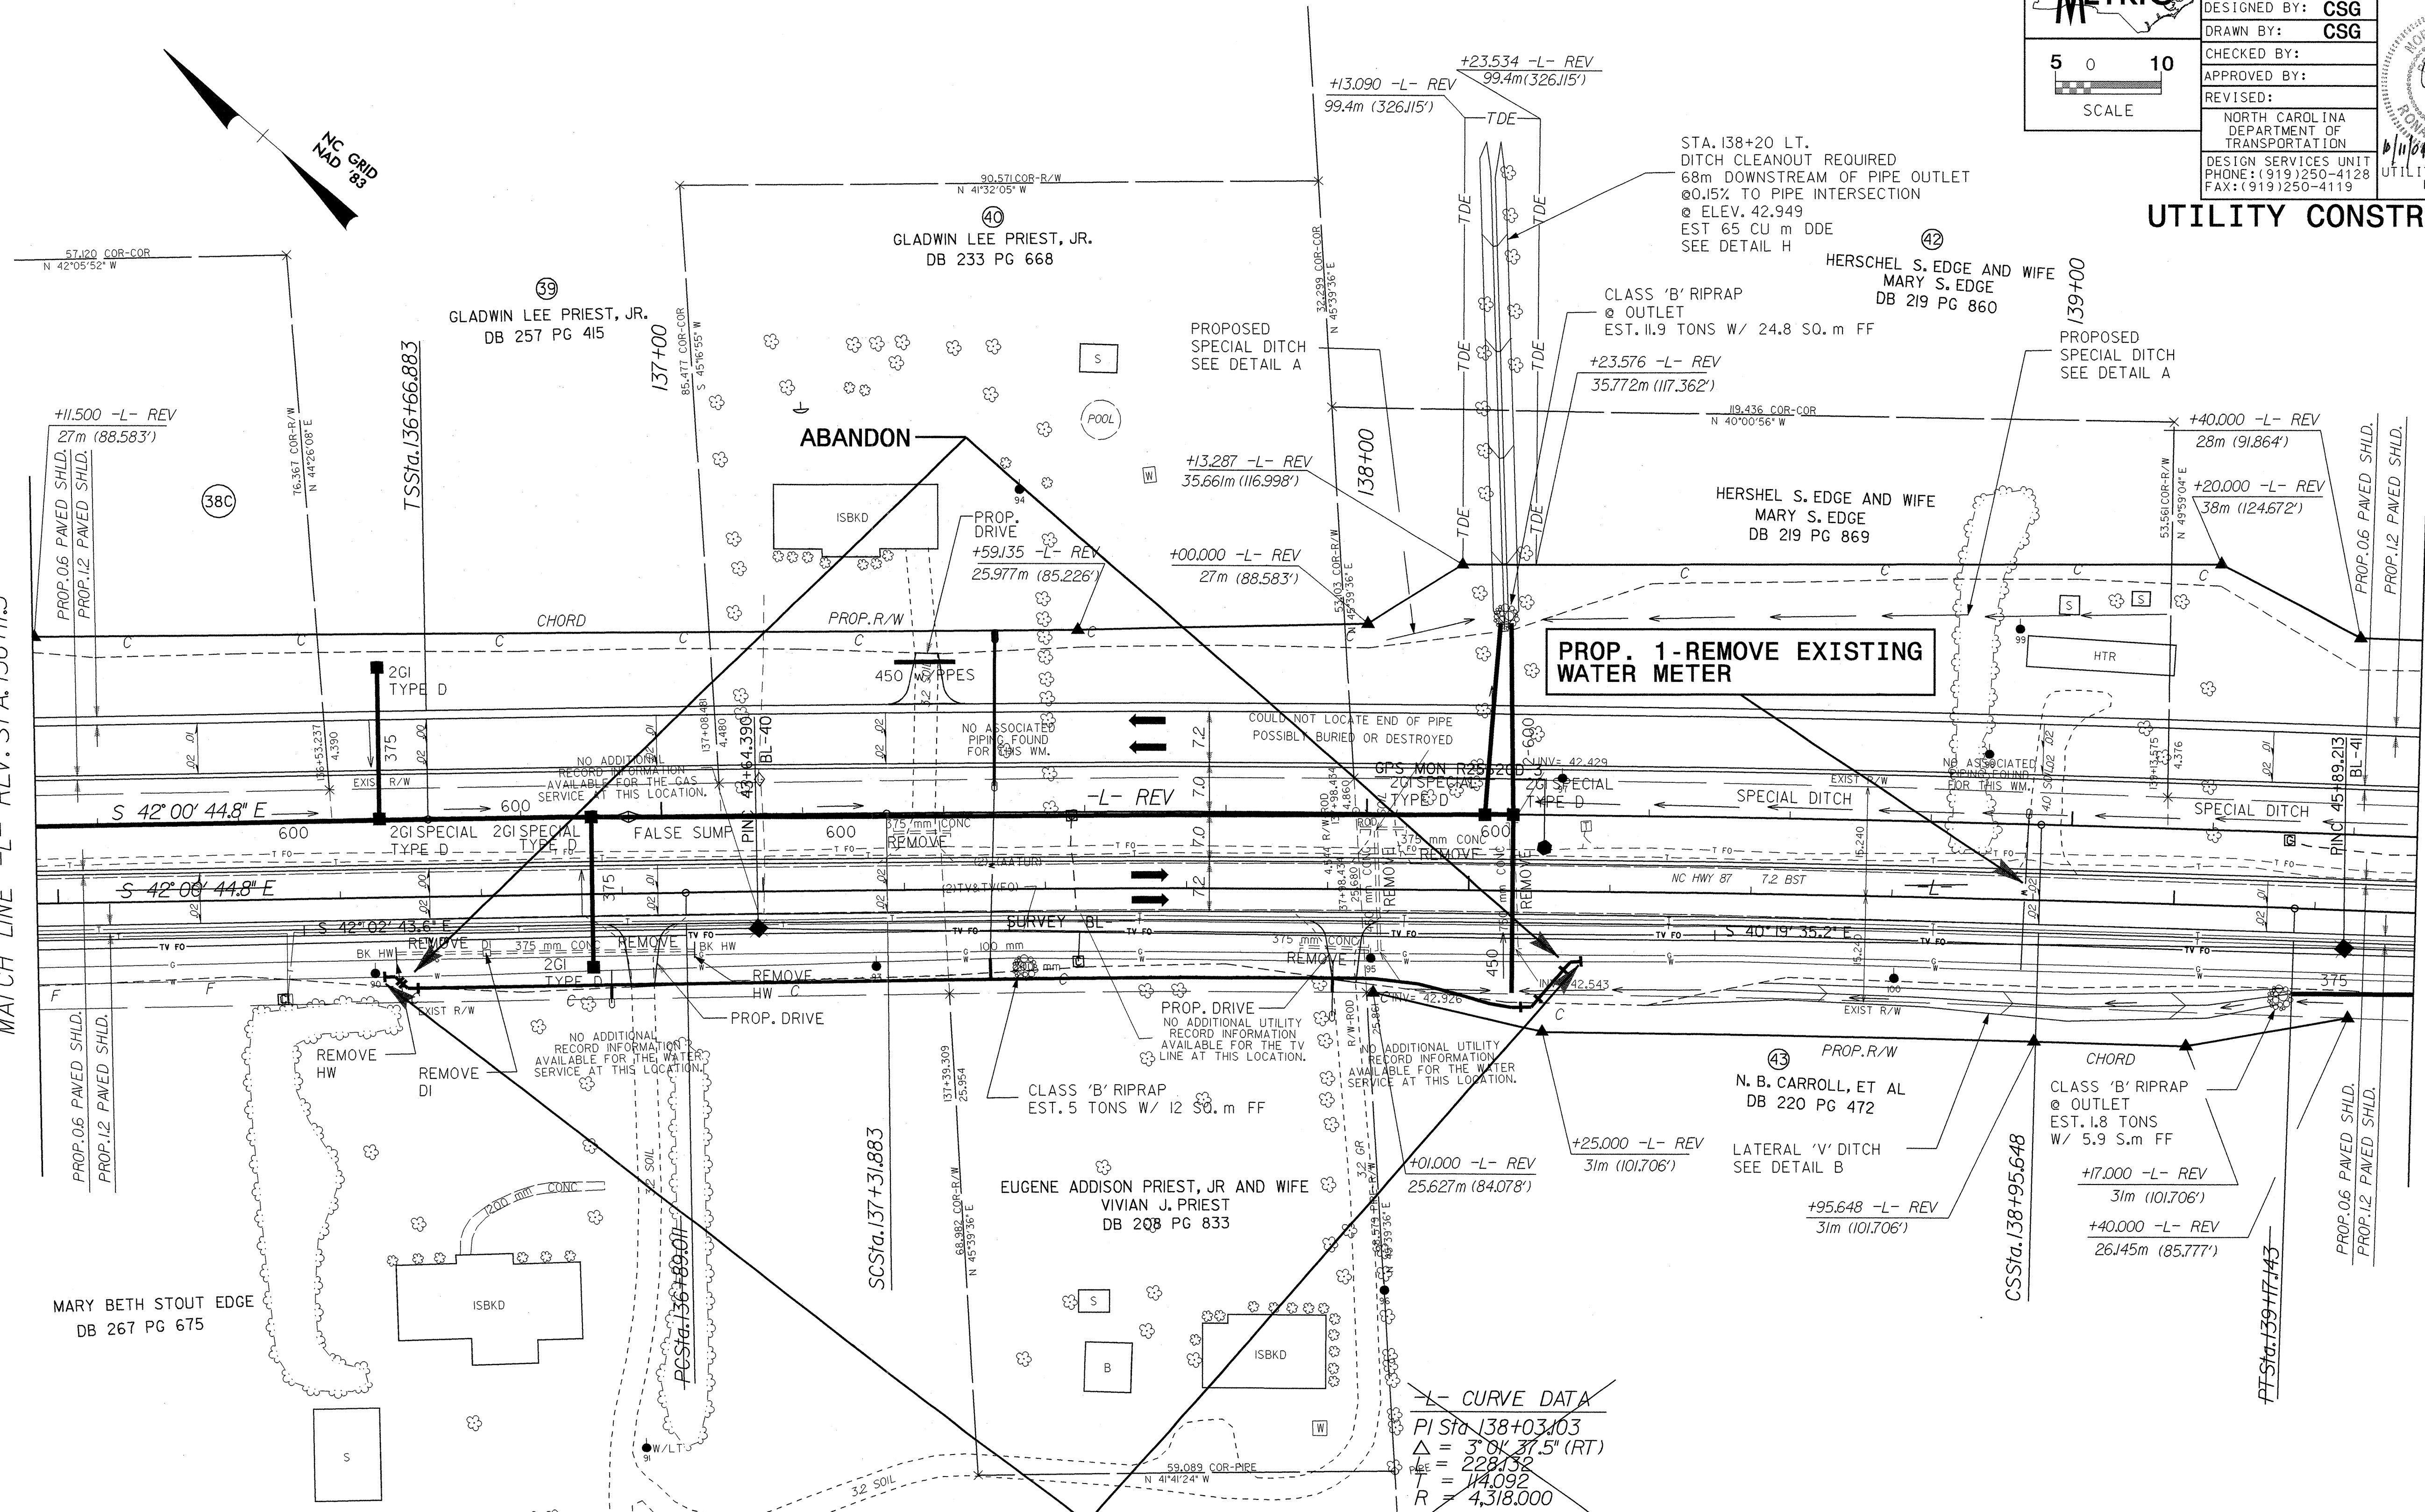

- PROP. 174M-200MM PVC WATER PIPE, SDR 21, 1.38 MPA WP
- PROP. 4-200MM 45° DI BENDS
- PROP. 1-RELOCATE EXISTING WATER METER
- PROP. 2-RECONNECT EXISTING WATER METER
- PROP. 25M-20MM PE WATER TUBING, SDR 9, 1.38 MPA WP
- PROP. 3-200MM X 20MM TAPPING SADDLE
- PROP. 3-20MM CORPORATION STOP

SEE SHEET 38 FOR -L- REV. PROFILE

10/01/2004 08:30
R:\Projects\2562C\Drawings\UC-13.dwg
s:\p\041013.dwg
Project: UC-13