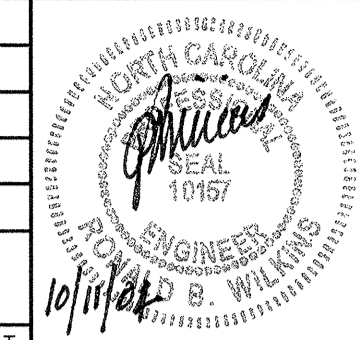



NORTH CAROLINA DEPARTMENT OF TRANSPORTATION
DESIGN SERVICES UNIT
PHONE: (919) 250-4128
FAX: (919) 250-4119

METRIC

5 0 10
SCALE

PROJECT REFERENCE NO.	R-2562C	SHEET NO.	UC-12
DESIGNED BY:	CSG		
DRAWN BY:	CSG		
CHECKED BY:			
APPROVED BY:			
REVISED:		UTILITY CONSTRUCTION PLANS ONLY	
NORTH CAROLINA DEPARTMENT OF TRANSPORTATION DESIGN SERVICES UNIT PHONE: (919) 250-4128 FAX: (919) 250-4119			

UTILITY CONSTRUCTION

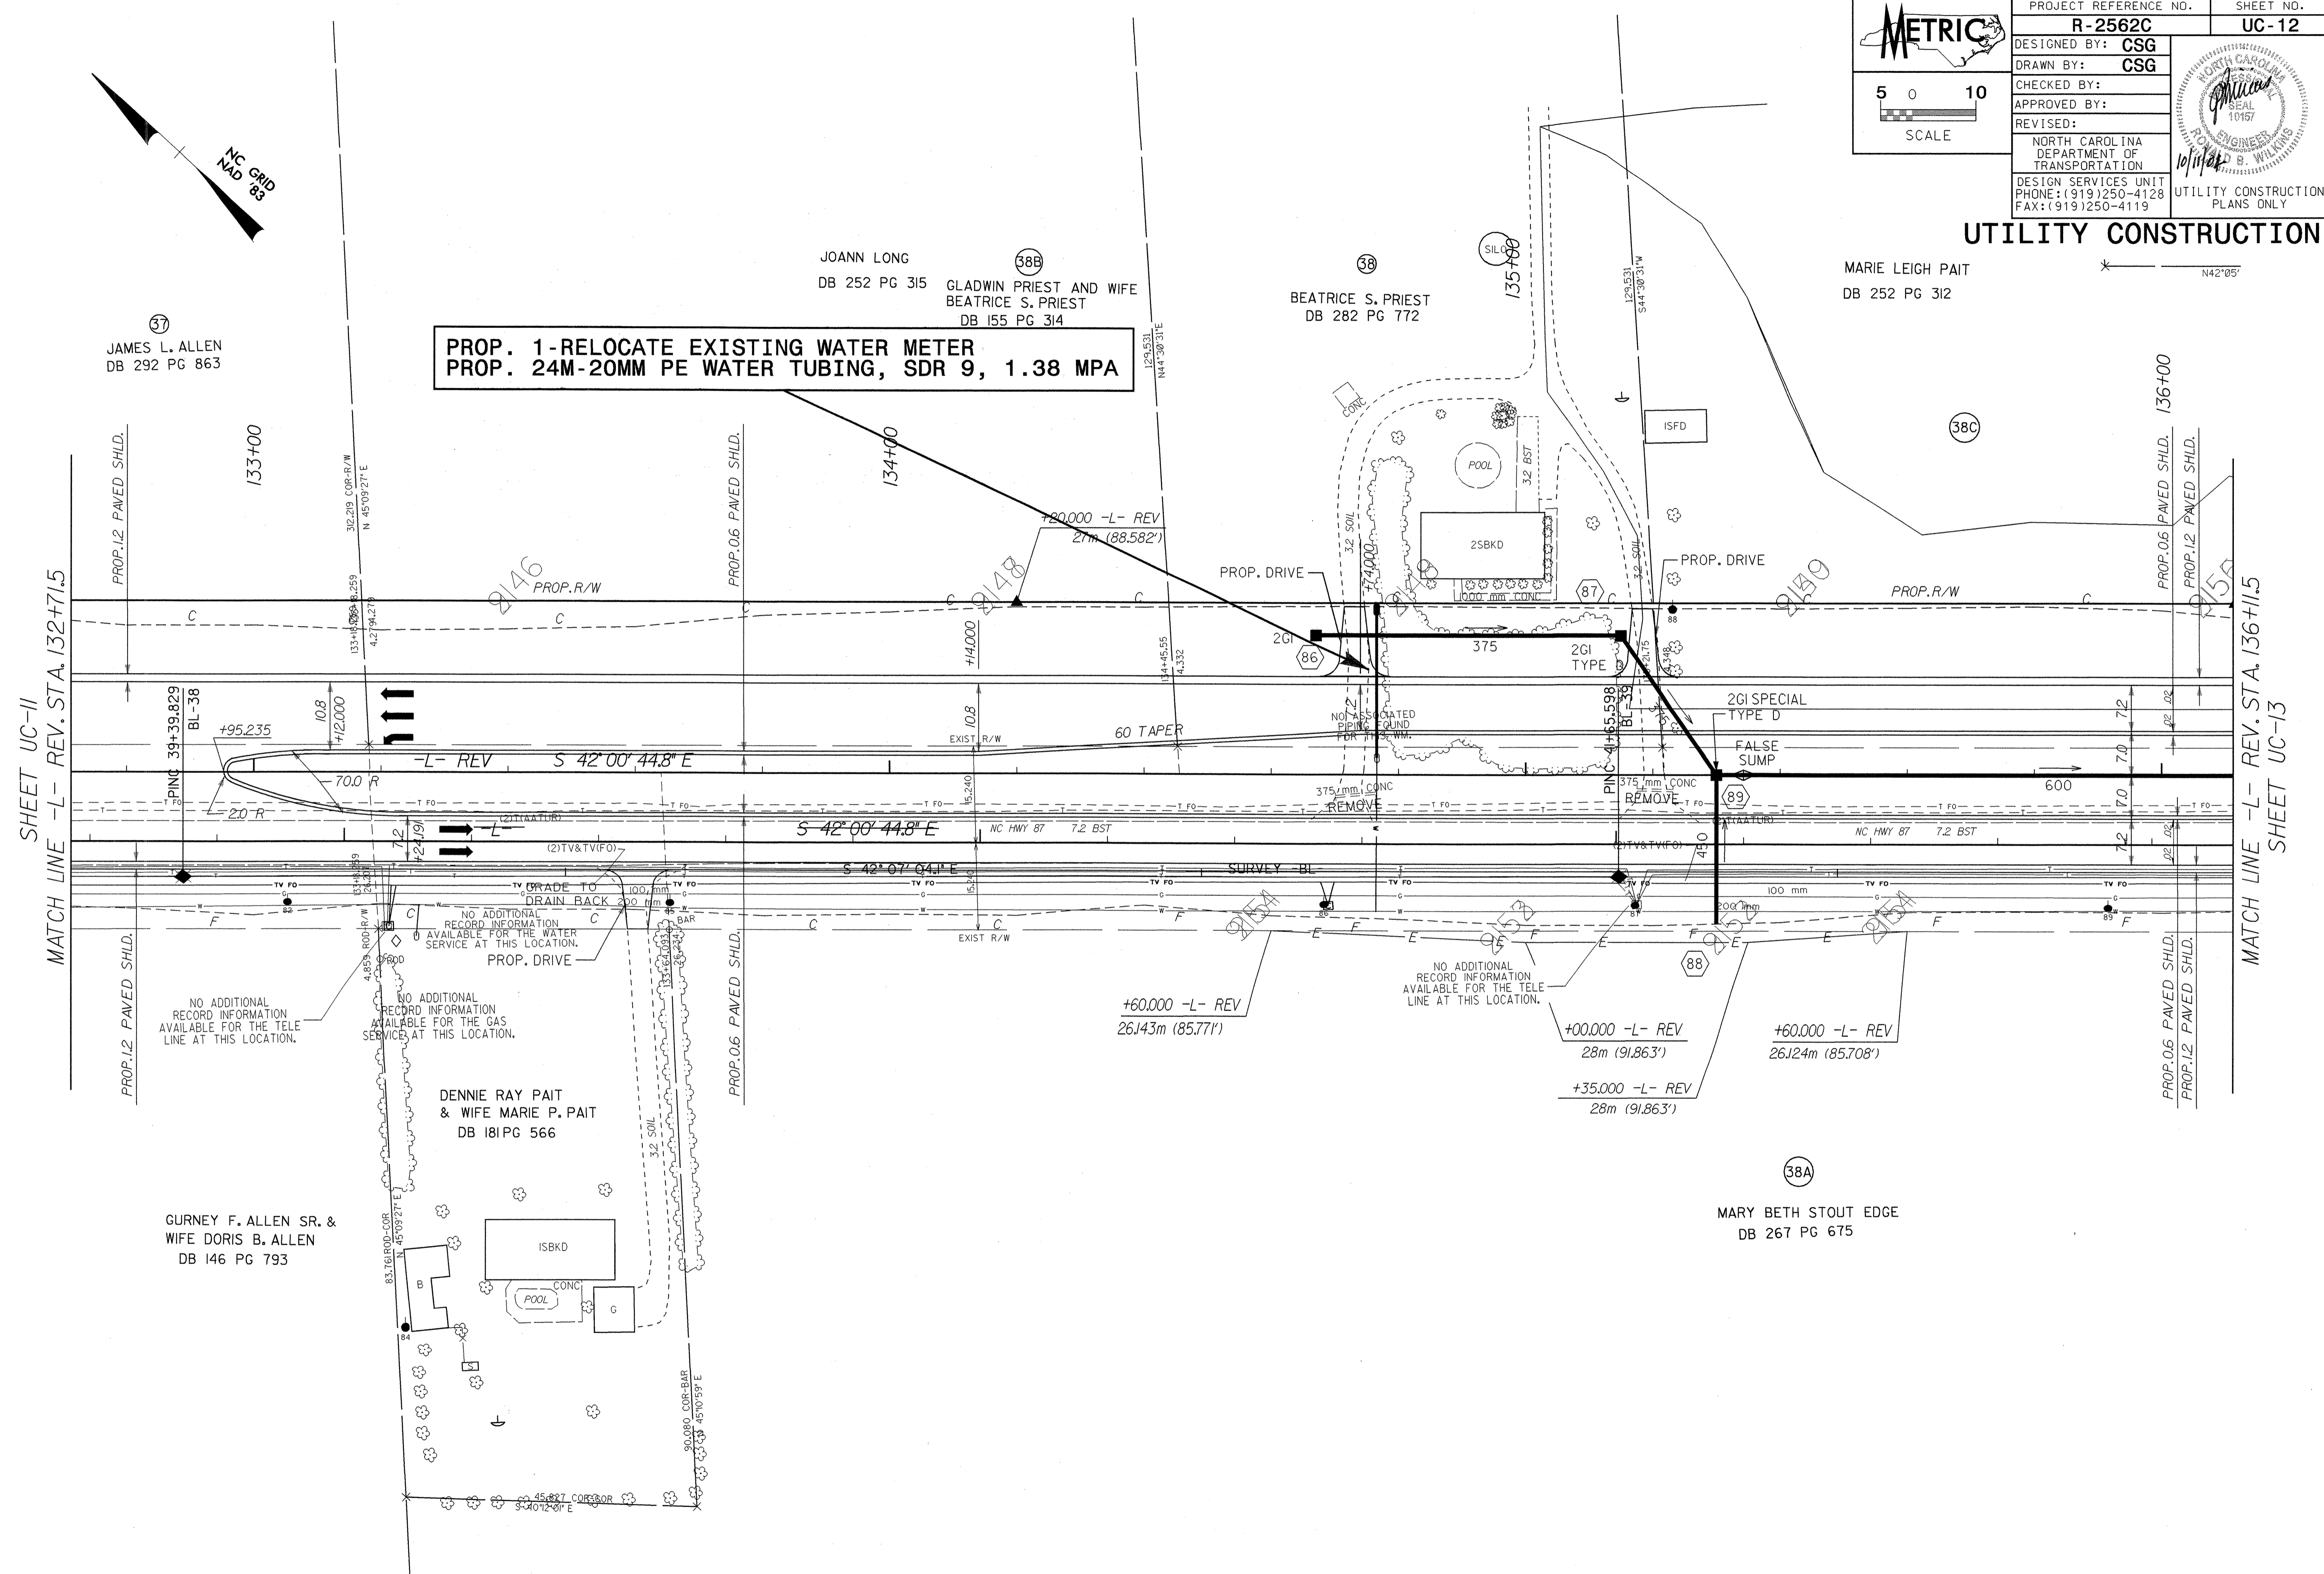

SEE SHEET 37 FOR -L- REV. PROFILE