


PROJECT REFERENCE NO.	SHEET NO.
R-2562C	UC-10
DESIGNED BY: CSG	
DRAWN BY: CSG	
CHECKED BY:	
APPROVED BY:	
REVISER:	NORTH CAROLINA DEPARTMENT OF TRANSPORTATION DESIGN SERVICES UNIT PHONE: (919) 250-4128 FAX: (919) 250-4119
UTILITY CONSTRUCTION PLANS ONLY	

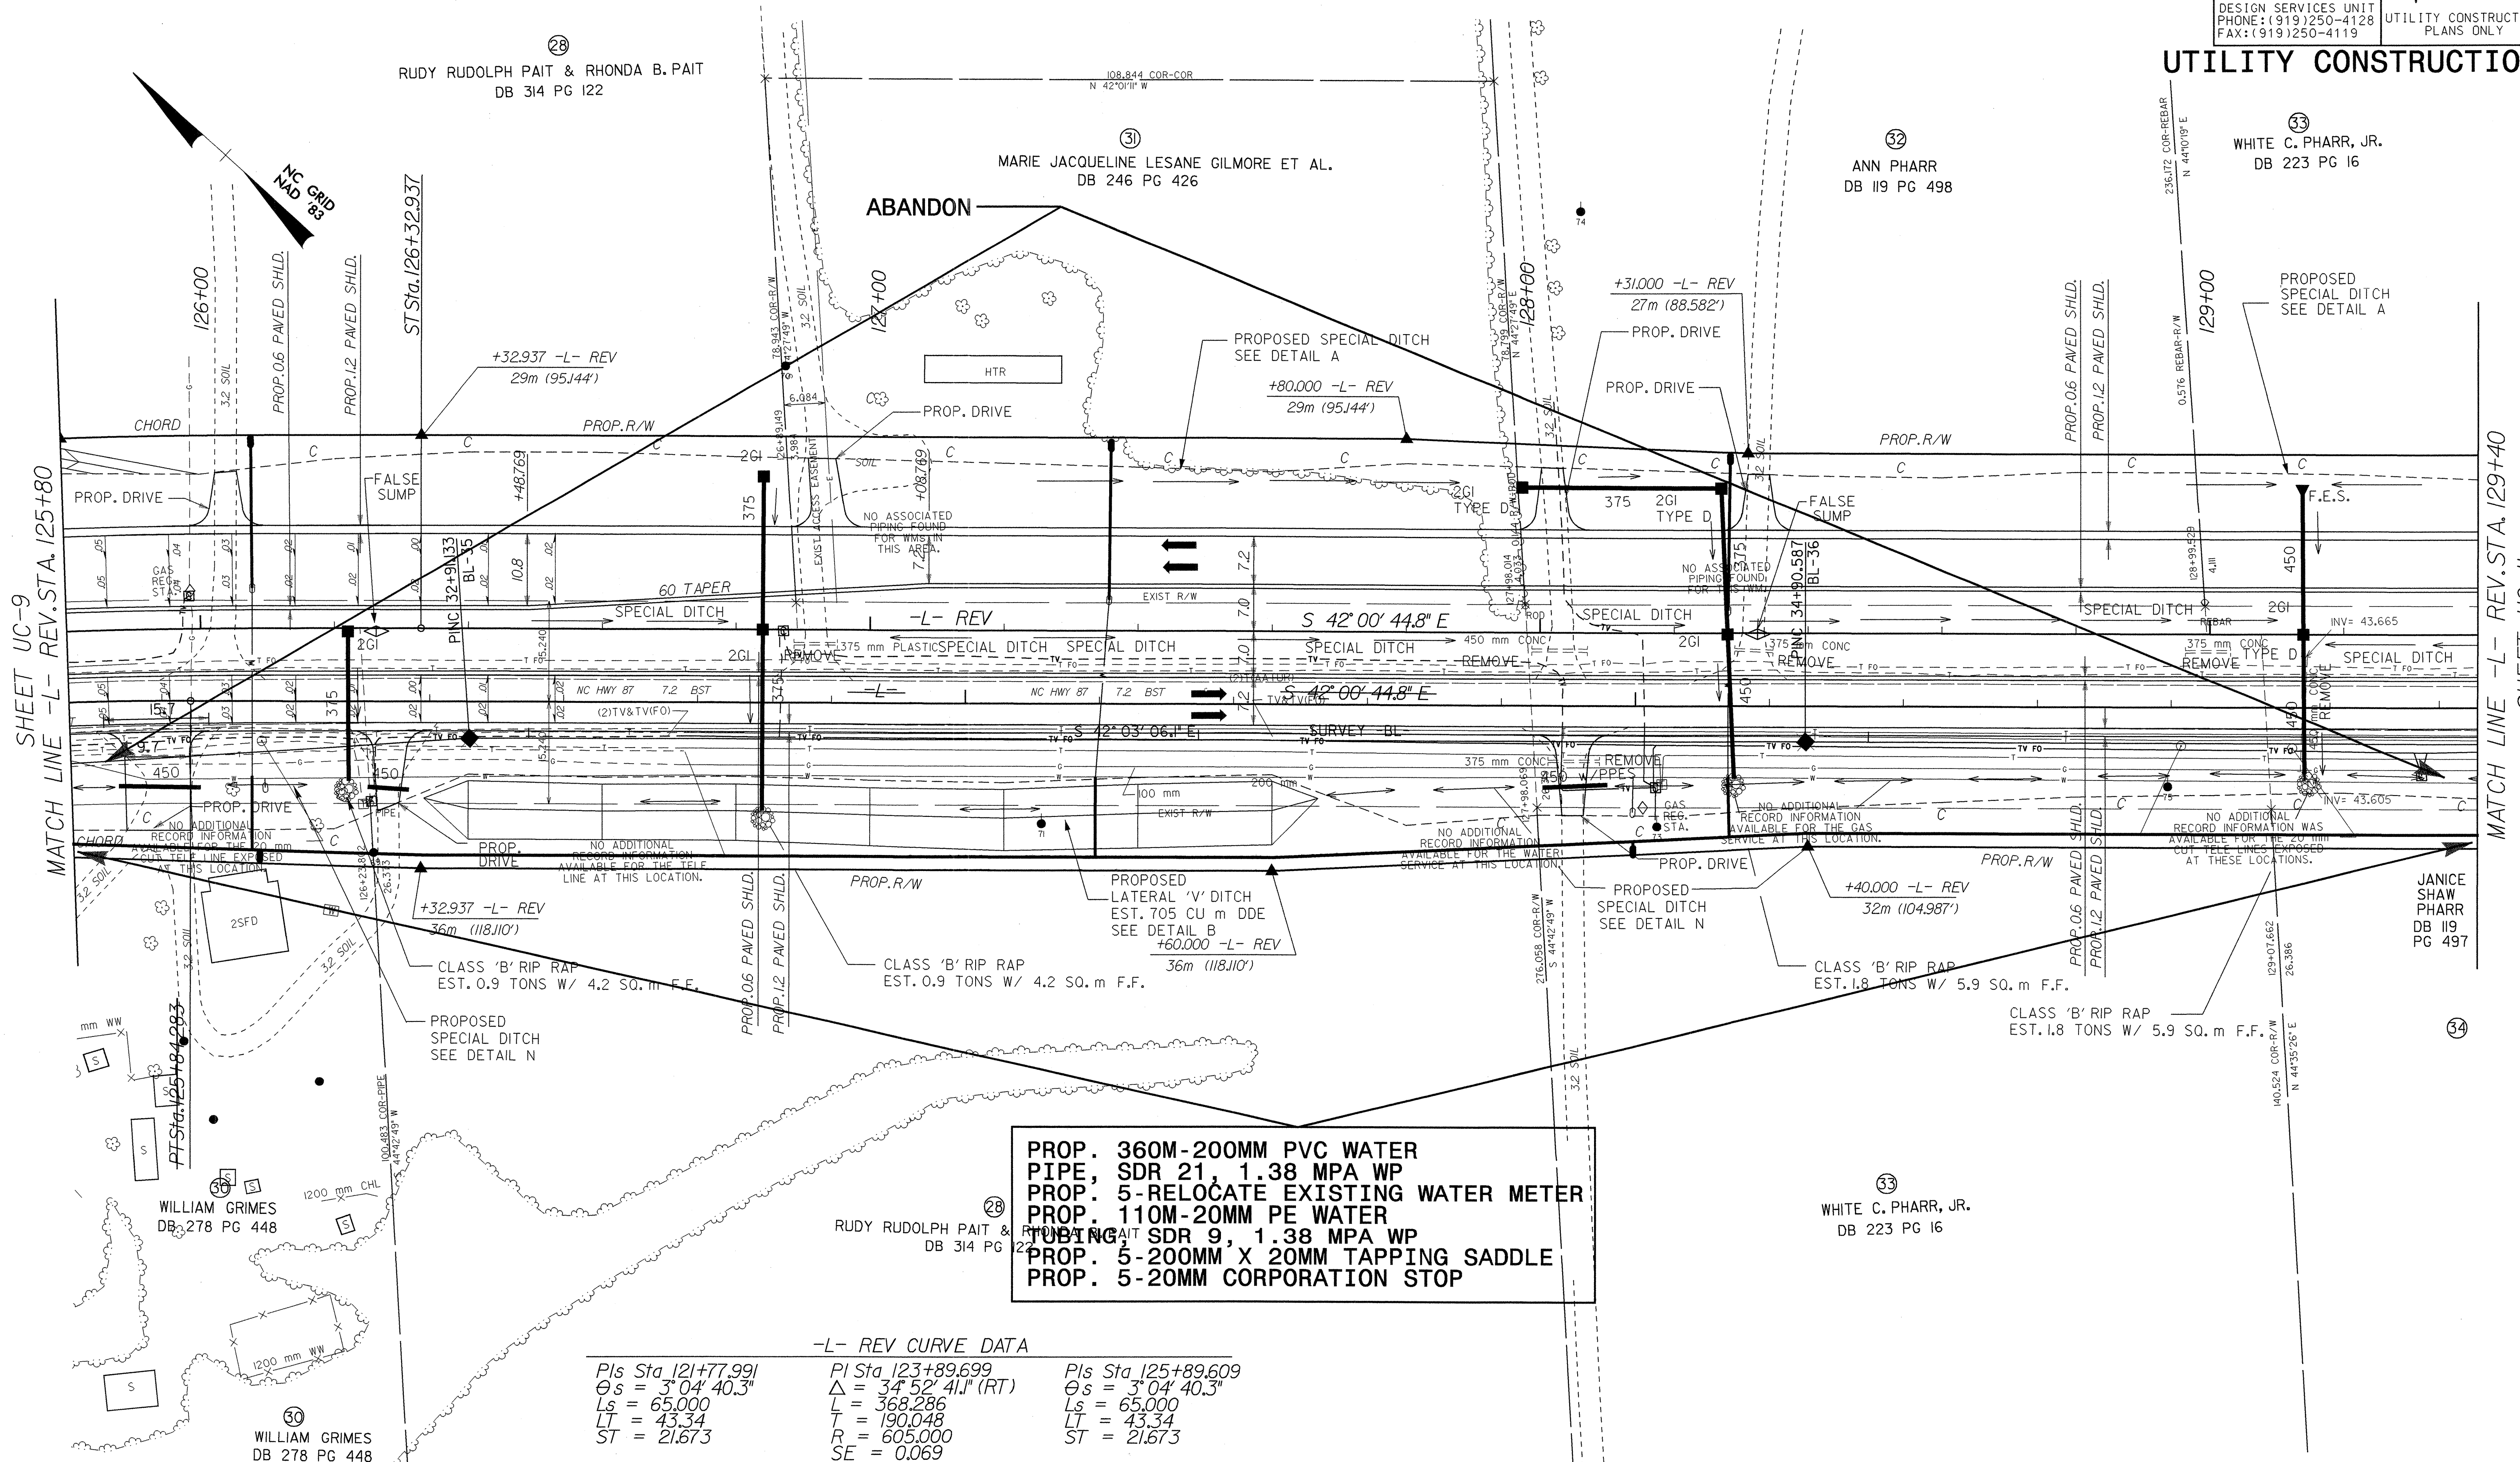

PROP. 360M-200MM PVC WATER PIPE, SDR 21, 1.38 MPA WP
 PROP. 5-RELOCATE EXISTING WATER METER
 PROP. 110M-20MM PE WATER TUBING SDR 9, 1.38 MPA WP
 PROP. 5-200MM X 20MM TAPPING SADDLE
 PROP. 5-20MM CORPORATION STOP

-L- REV CURVE DATA

Pls Sta 121+77.991 $\theta_s = 3^{\circ} 04' 40.3''$ $L_s = 65.000$ $LT = 43.34$ $ST = 21.673$	Pls Sta 123+89.699 $\Delta = 34^{\circ} 52' 41.1''$ (RT) $L = 368.286$ $T = 190.048$ $R = 605.000$ $SE = 0.069$	Pls Sta 125+89.609 $\theta_s = 3^{\circ} 04' 40.3''$ $L_s = 65.000$ $LT = 43.34$ $ST = 21.673$
--	--	--

SEE SHEET 36 FOR -L- REV. PROFILE

11-OCT-2004 08:39
 sepab311.ctb
 P:\proj\1010010.dwg
 P:\proj\1010010.dsh