



04257

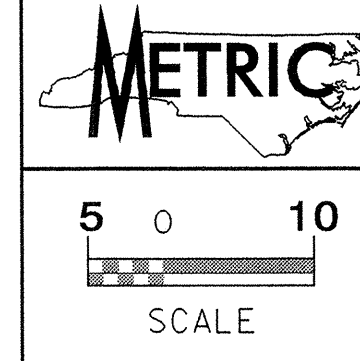

PROJECT REFERENCE NO.	R-2562C	SHEET NO.	UC-9
DESIGNED BY:	CSG		
DRAWN BY:	CSG		
CHECKED BY:			
APPROVED BY:			
REVISER:		NORTH CAROLINA DEPARTMENT OF TRANSPORTATION DESIGN SERVICES UNIT PHONE: (919) 250-4128 FAX: (919) 250-4119	
<b>UTILITY CONSTRUCTION</b>			

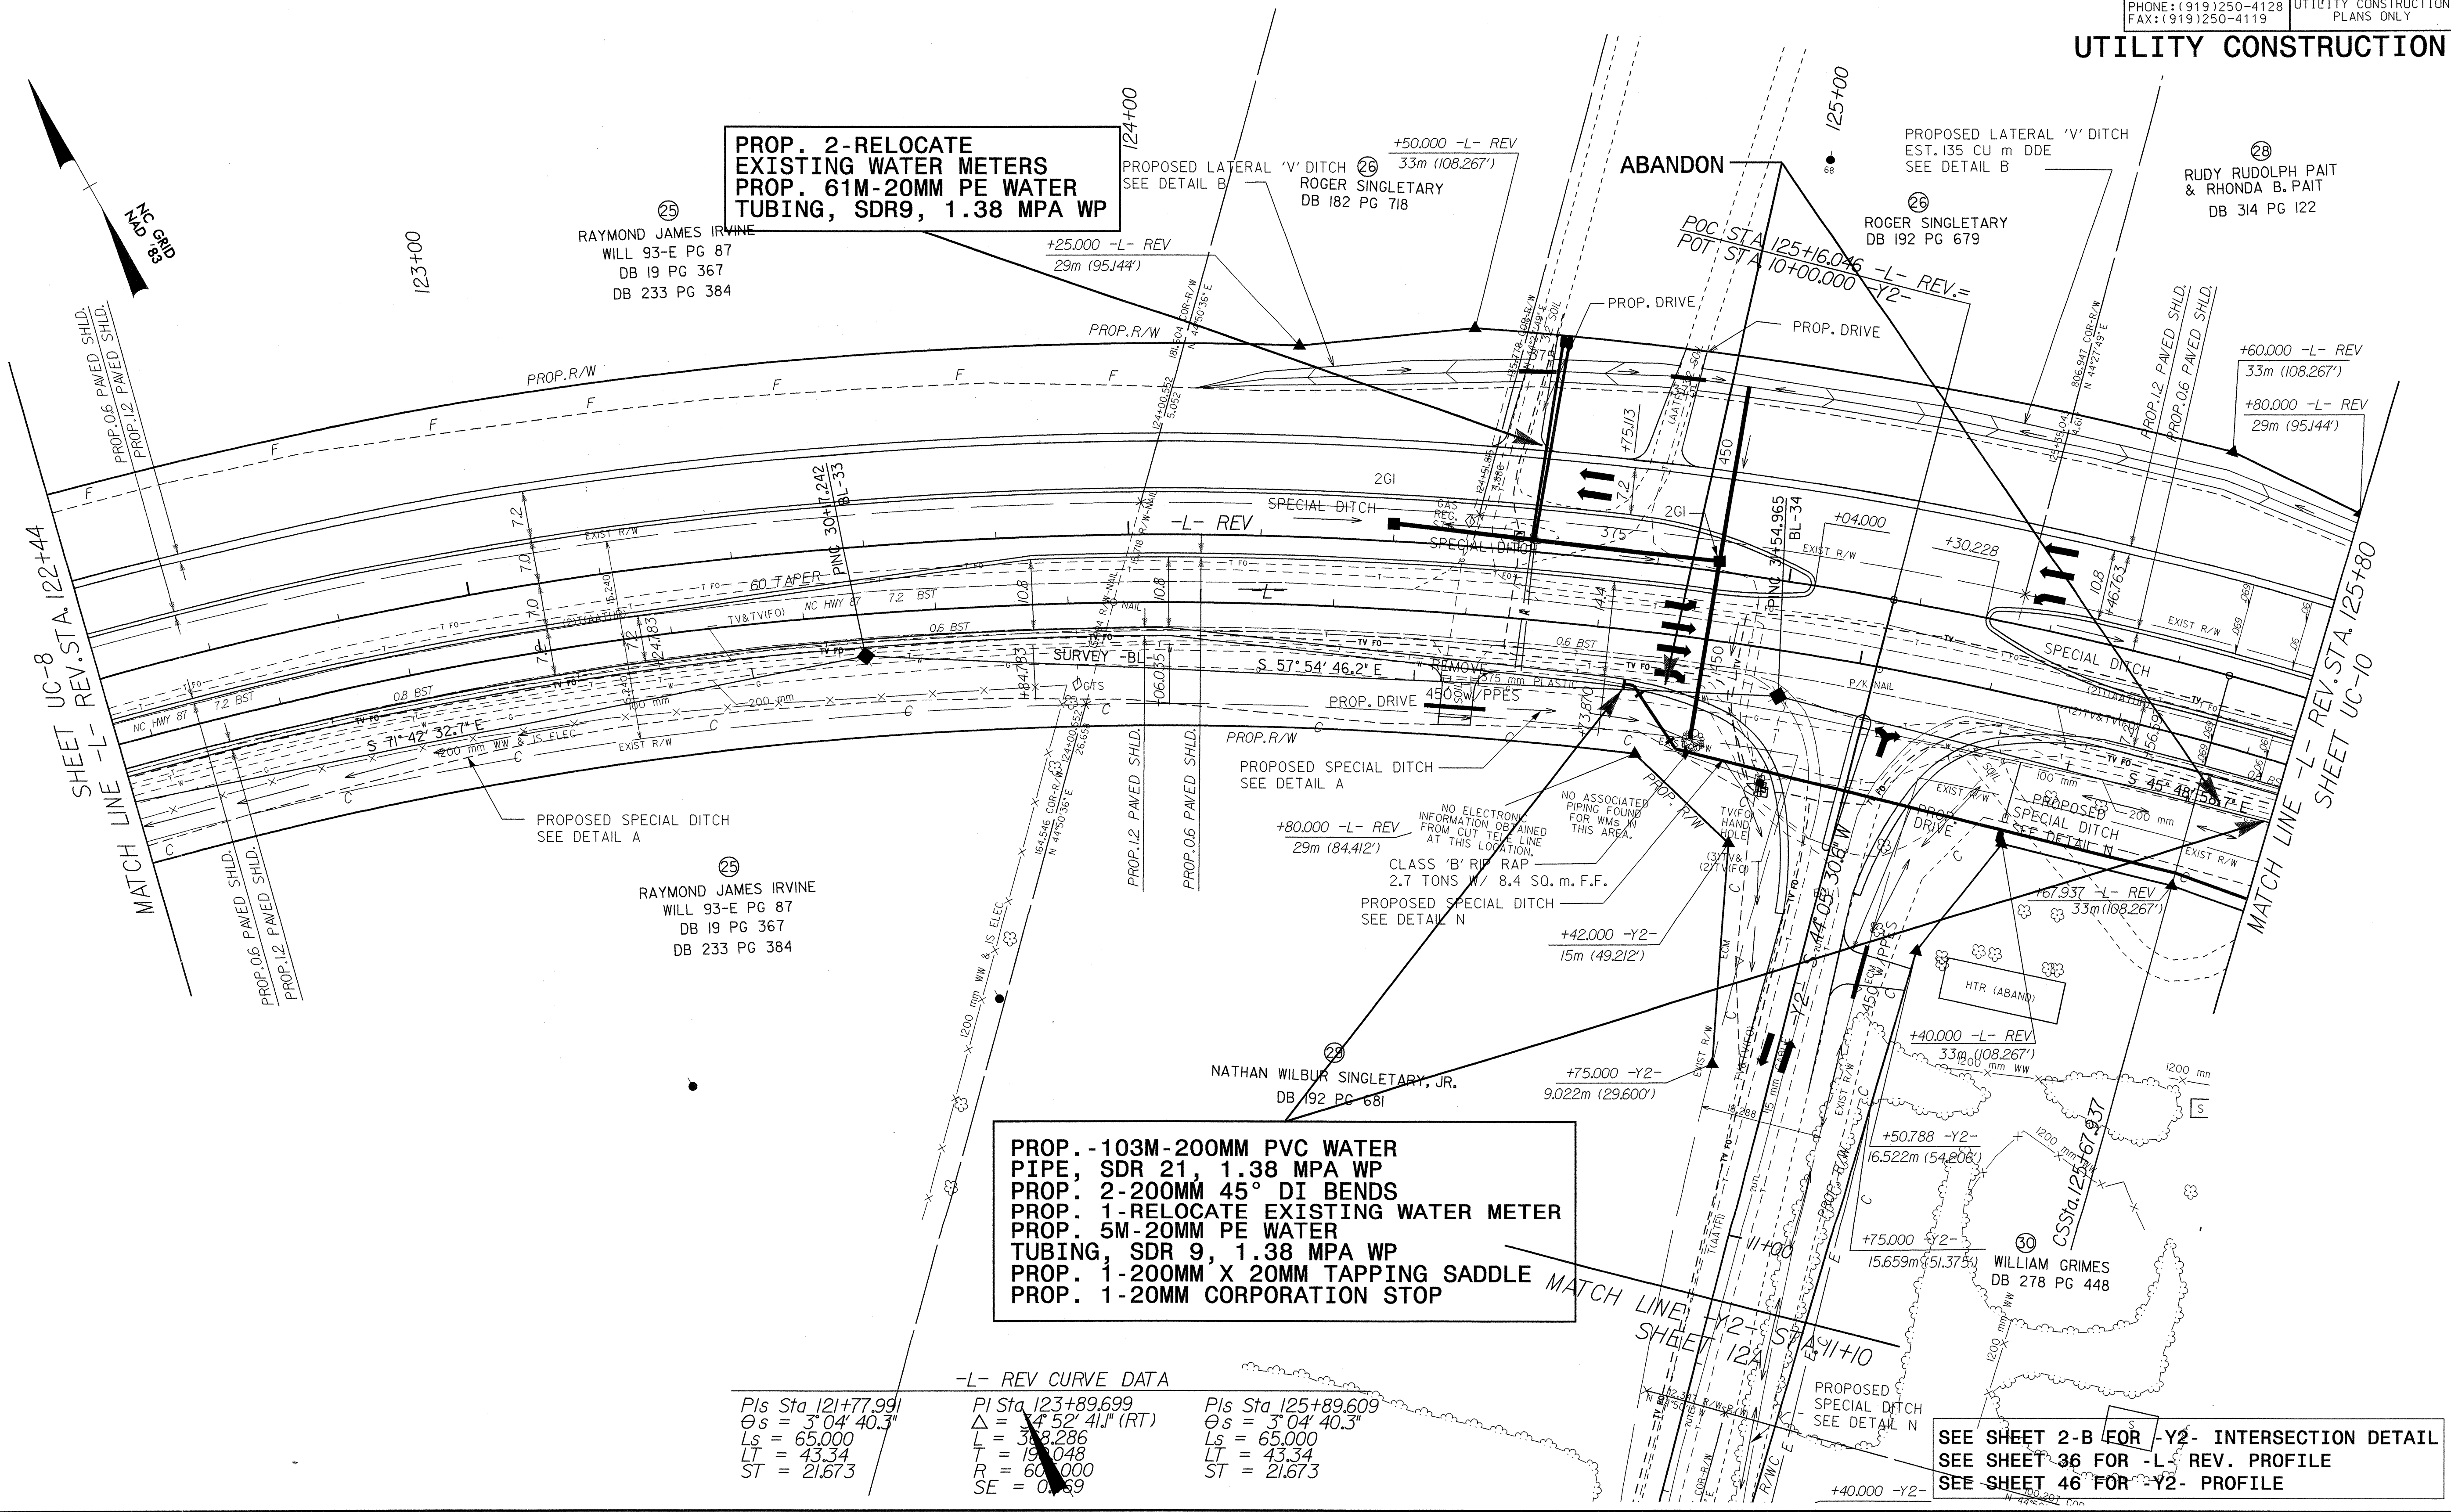

SEE SHEET 2-B FOR -Y2- INTERSECTION DETAIL  
 SEE SHEET 36 FOR -L- REV. PROFILE  
 SEE SHEET 46 FOR -Y2- PROFILE

150715014 0828  
 R:\01\150715014\150715014\Proj\UC9089.dwg  
 sgdawson