



042597

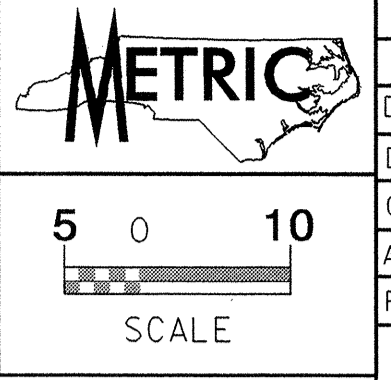

PROJECT REFERENCE NO.	R-2562C	SHEET NO.	UC-4
DESIGNED BY:	CSG		
DRAWN BY:	CSG		
CHECKED BY:			
APPROVED BY:			
REVISED:			
NORTH CAROLINA DEPARTMENT OF TRANSPORTATION		UTILITY CONSTRUCTION PLANS ONLY	
DESIGN SERVICES UNIT PHONE: (919)250-4128 FAX: (919)250-4119			

UTILITY CONSTRUCTION

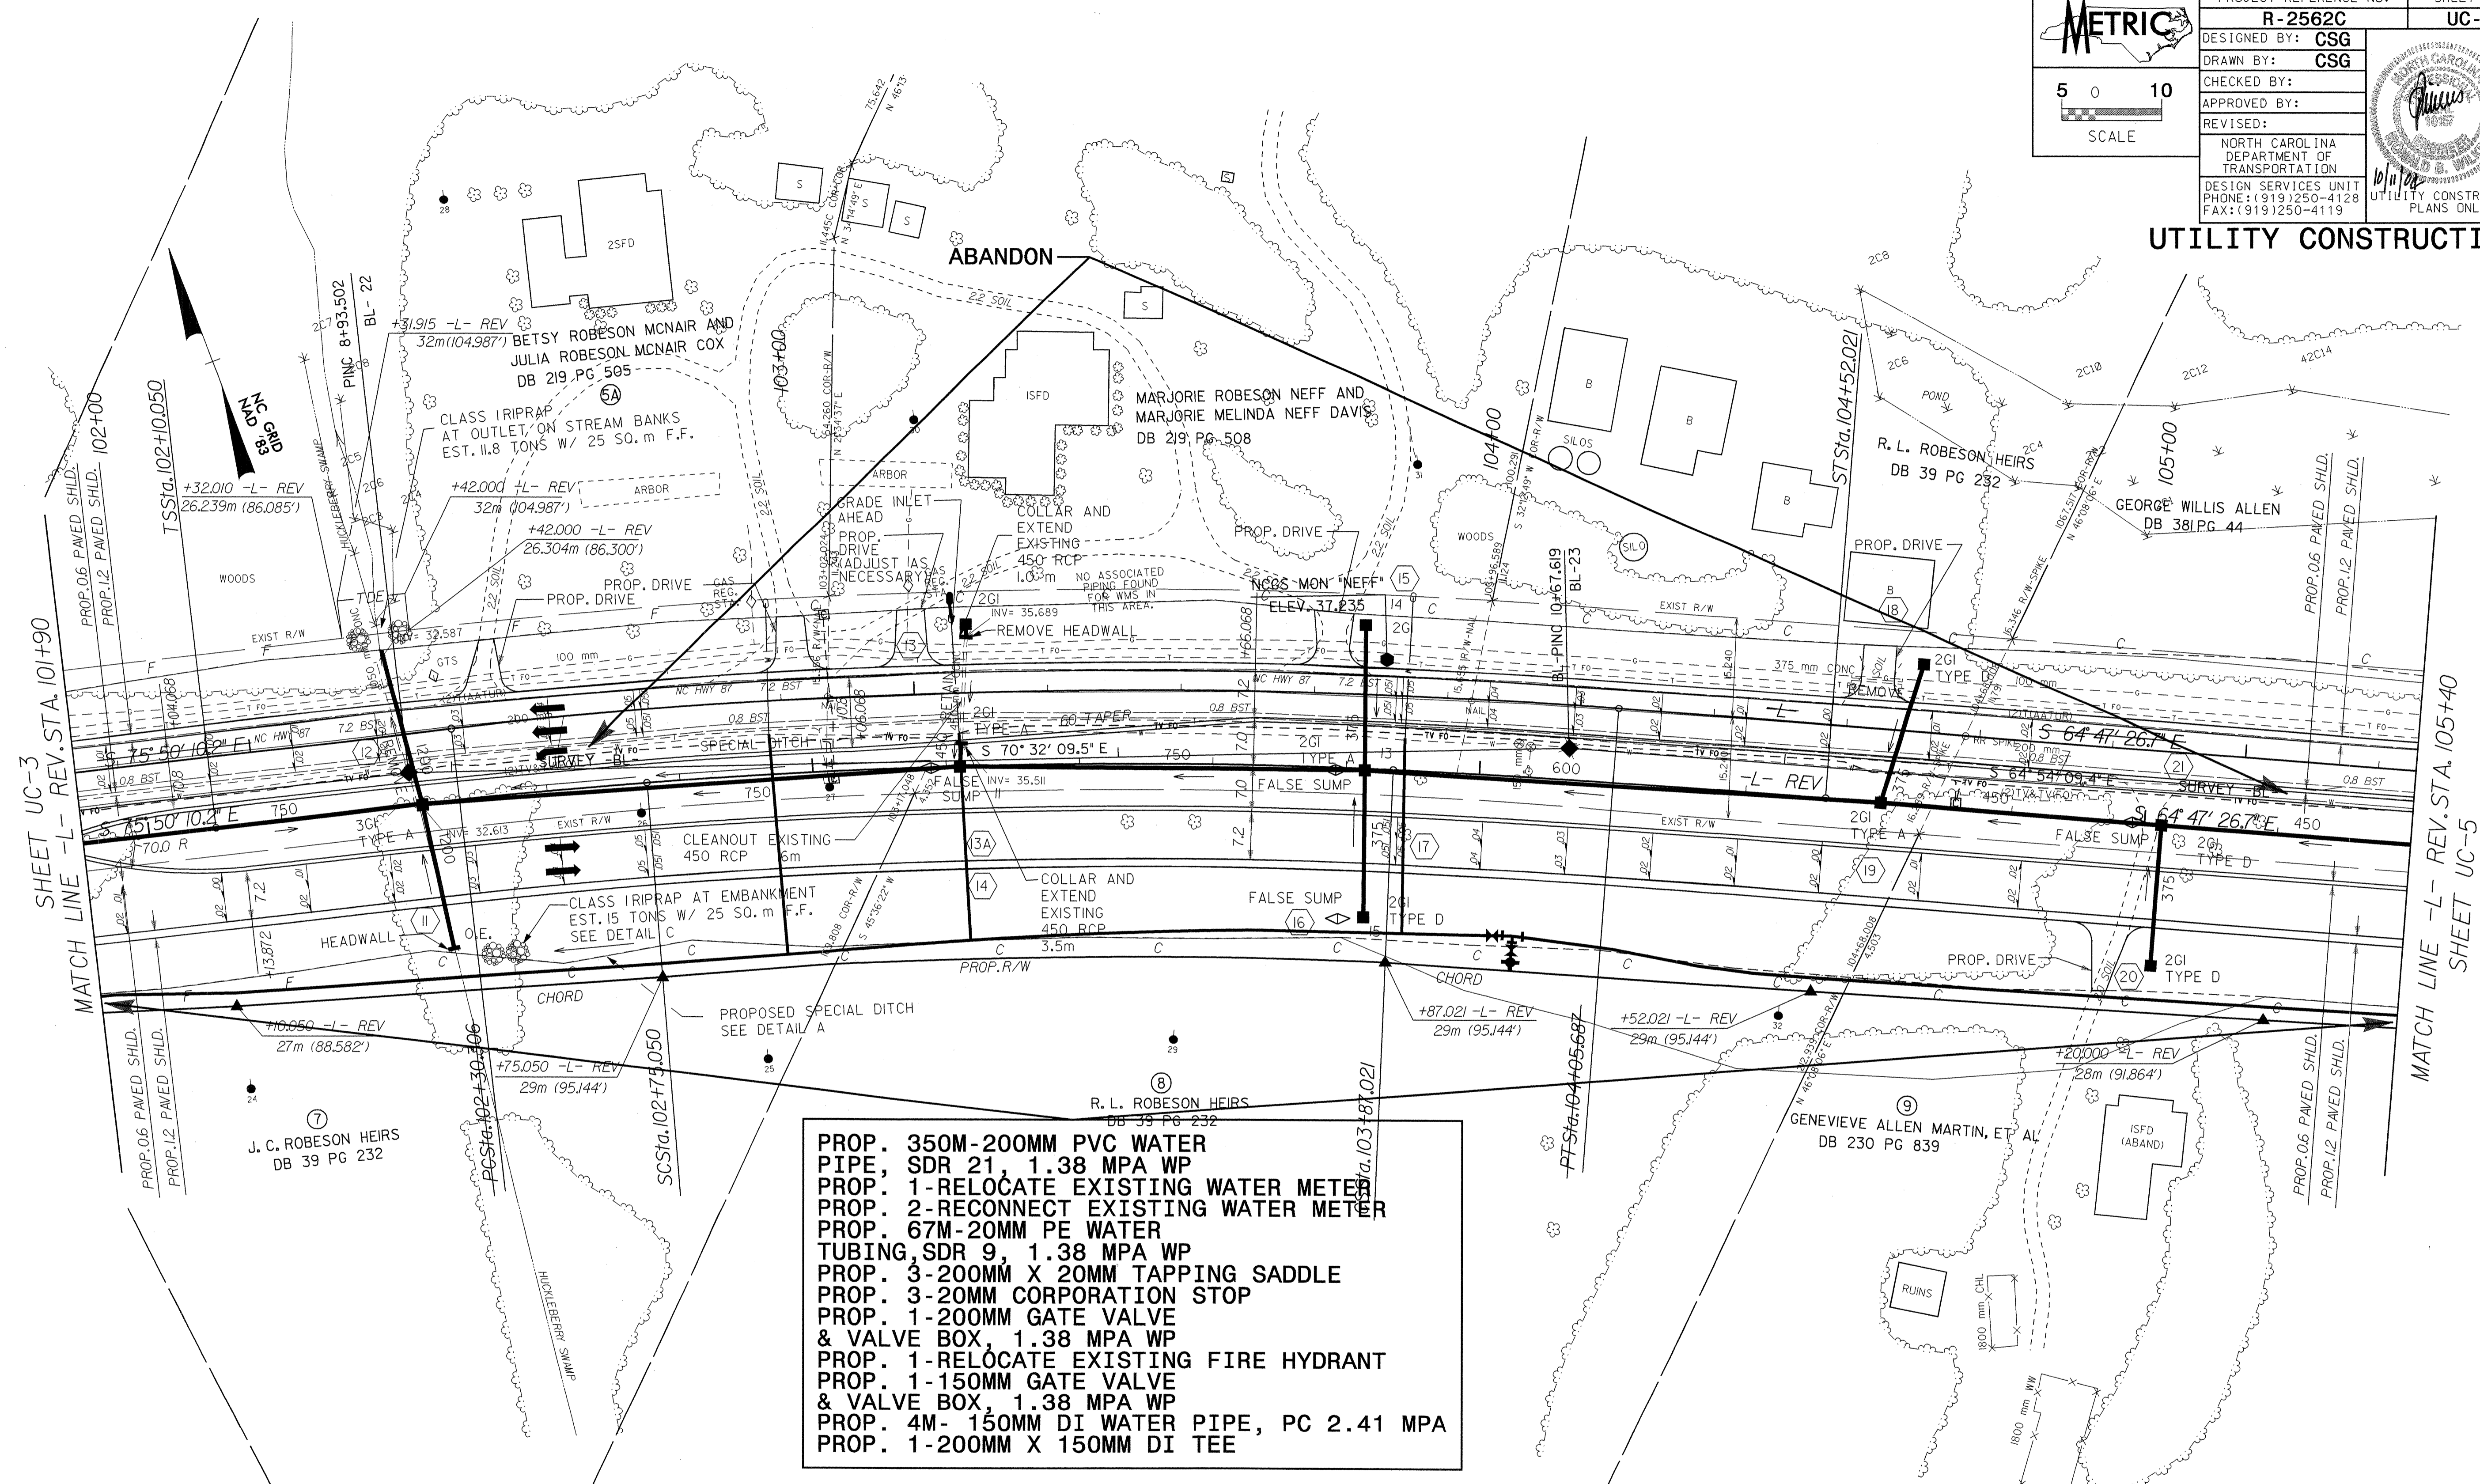

- PROP. 350M-200MM PVC WATER PIPE, SDR 21, 1.38 MPA WP
- PROP. 1-RELOCATE EXISTING WATER METER
- PROP. 2-RECONNECT EXISTING WATER METER
- PROP. 67M-20MM PE WATER TUBING, SDR 9, 1.38 MPA WP
- PROP. 3-200MM X 20MM TAPPING SADDLE
- PROP. 3-20MM CORPORATION STOP
- PROP. 1-200MM GATE VALVE & VALVE BOX, 1.38 MPA WP
- PROP. 1-RELOCATE EXISTING FIRE HYDRANT
- PROP. 1-150MM GATE VALVE & VALVE BOX, 1.38 MPA WP
- PROP. 4M- 150MM DI WATER PIPE, PC 2.41 MPA
- PROP. 1-200MM X 150MM DI TEE

SEE SHEET 33 FOR -L- REV. PROFILE

16-07-2004 08:38
s:\projects\16-07-2004\16-07-2004\16-07-2004.dwg
996666.d