

STATE OF NORTH CAROLINA
DIVISION OF HIGHWAYS

METRIC
ALL DIMENSIONS IN
THESE PLANS ARE IN METERS
AND/OR MILLIMETERS
UNLESS OTHERWISE SHOWN



T.I.P. NO.	SHEET NO.
R-2562C	UC-1

**UTILITY CONSTRUCTION PLANS
BLADEN COUNTY**

**LOCATION: NC 87 FROM NC 131
TO SR 1191 (OLD NC 41)**

TYPE OF WORK: UTILITY RELOCATION

TIP: R-2562C

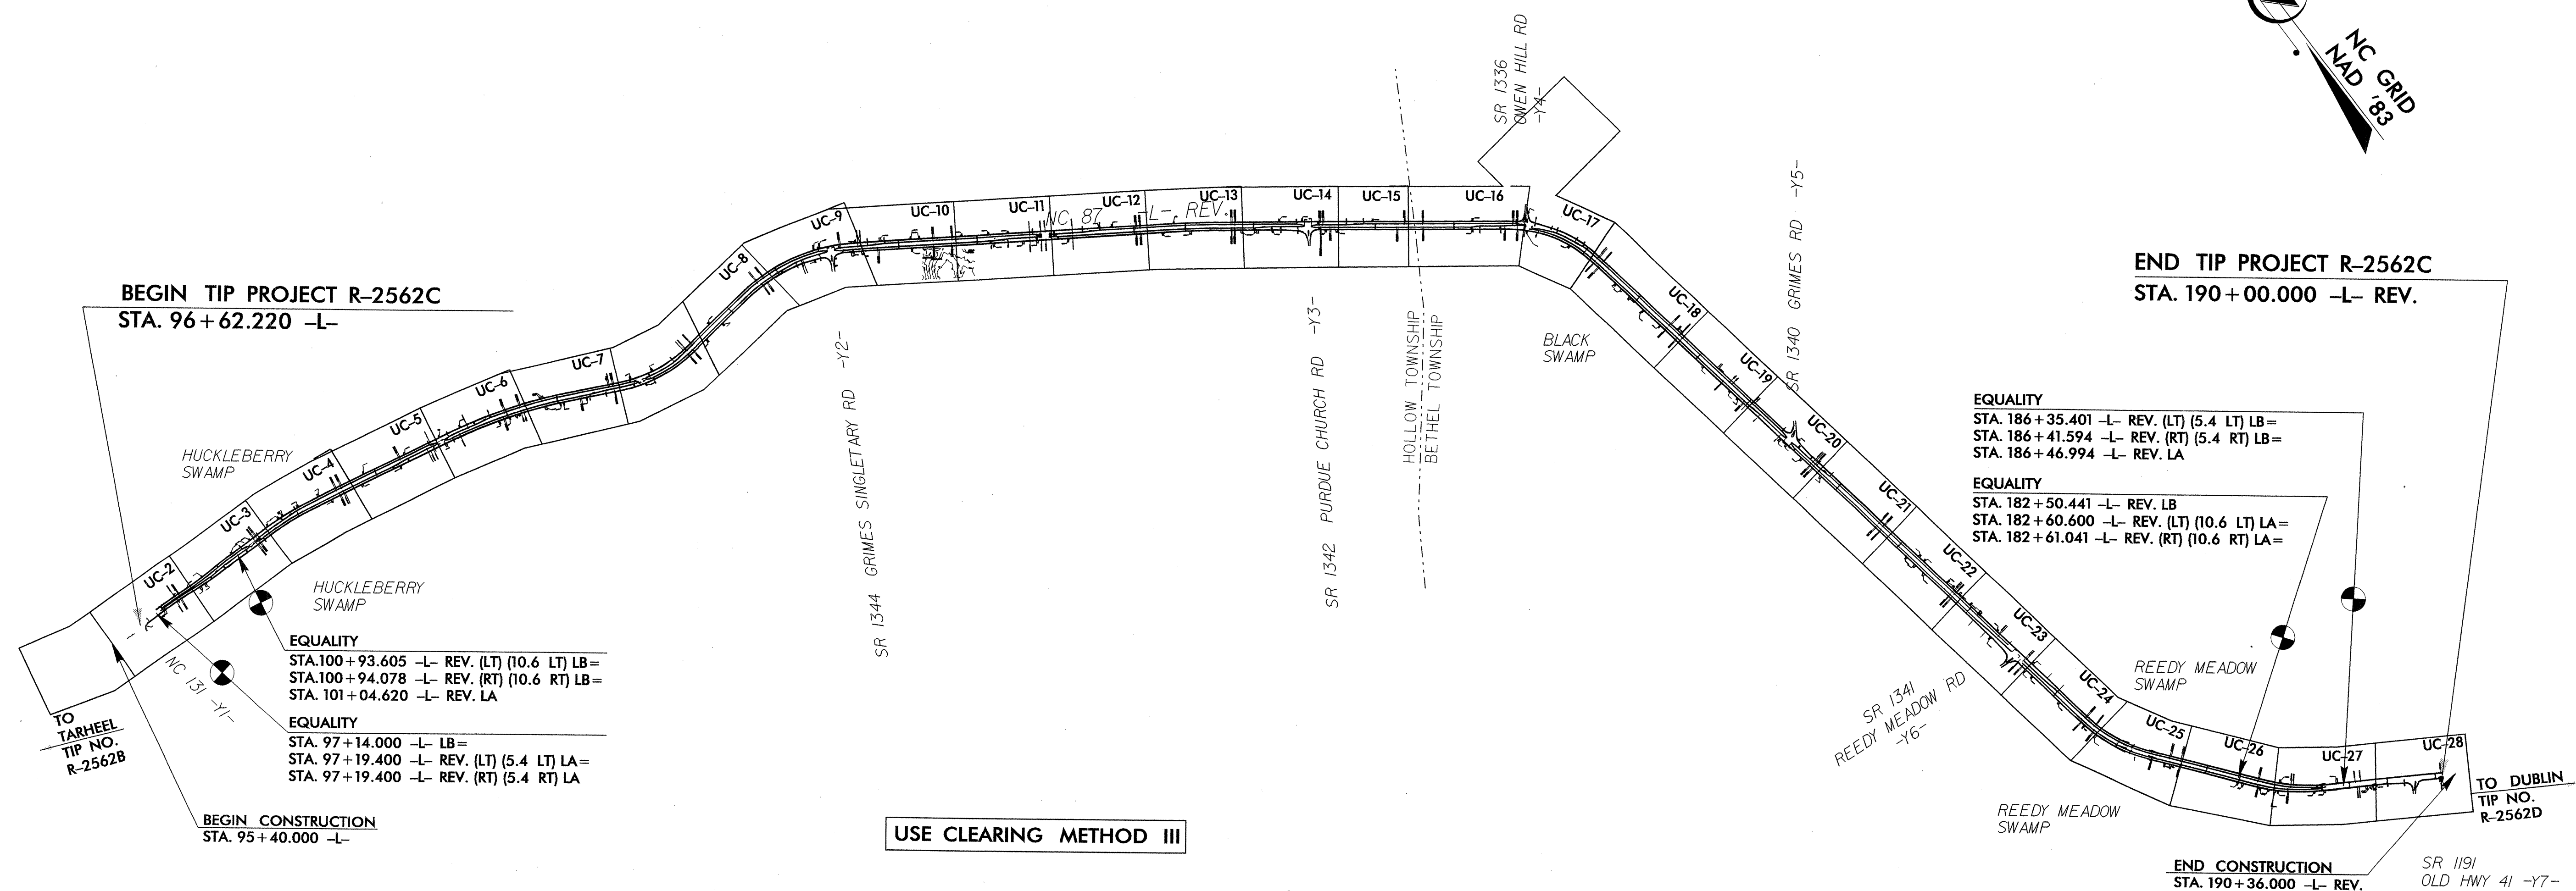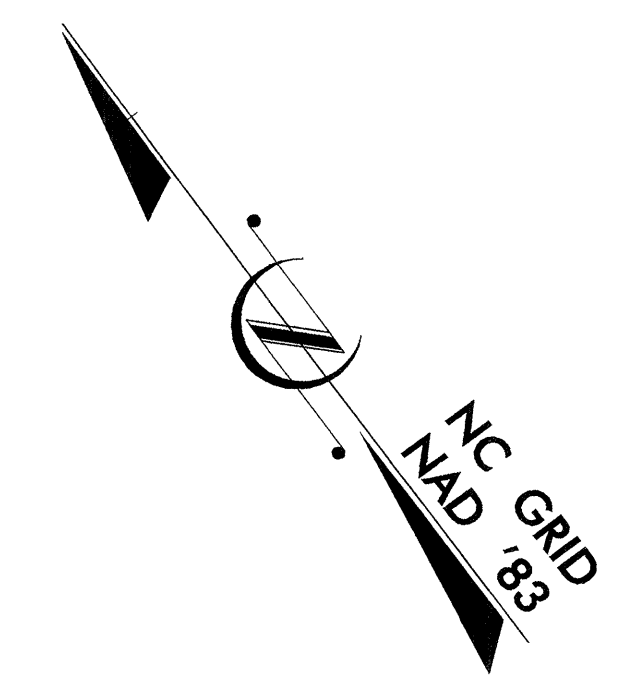


NCDOT CONTACT: Mr. S.D. Blevins, P.E., Engineering Coordinator

INDEX OF SHEETS	
SHEET NO.	DESCRIPTION
UC-1	TITLE SHEET
UC-2 THRU UC-28	UTILITY CONSTRUCTION PLAN SHEETS
UC-29	PROFILE SHEET(S)
UC-30	DETAILS SHEET(S)

WATER AND SEWER OWNERS ON PROJECT

- (1) WATER-TAR HEEL WATER CORPORATION
- (2) WATER-BLADEN COUNTY OPERATIONAL SERVICES

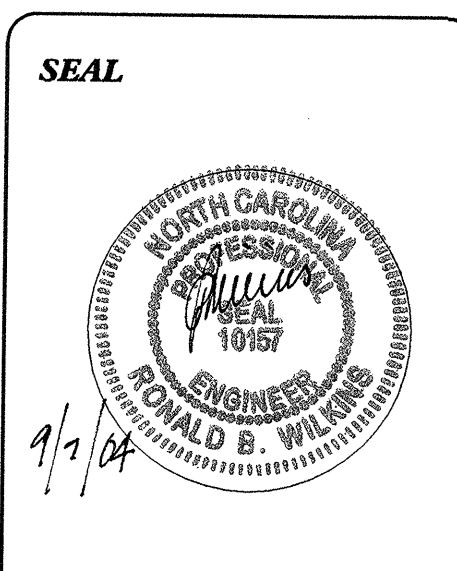

PREPARED IN THE OFFICE OF:
**DIVISION OF HIGHWAYS
PROJECT SERVICES
UTILITY SECTION**

1591 MAIL SERVICES CENTER
RALEIGH NC 27699-1591
PHONE (919) 250-4128
FAX (919) 250-4119

Roger Worthington, P.E. UTILITIES SECTION ENGINEER
R. B. WILKINS, P.E. UTILITIES SQUAD LEADER PROJECT ENGINEER
STEVE GODBOLD UTILITIES PROJECT DESIGNER