


PROJECT REFERENCE NO. R-2562C SHEET NO. X-157

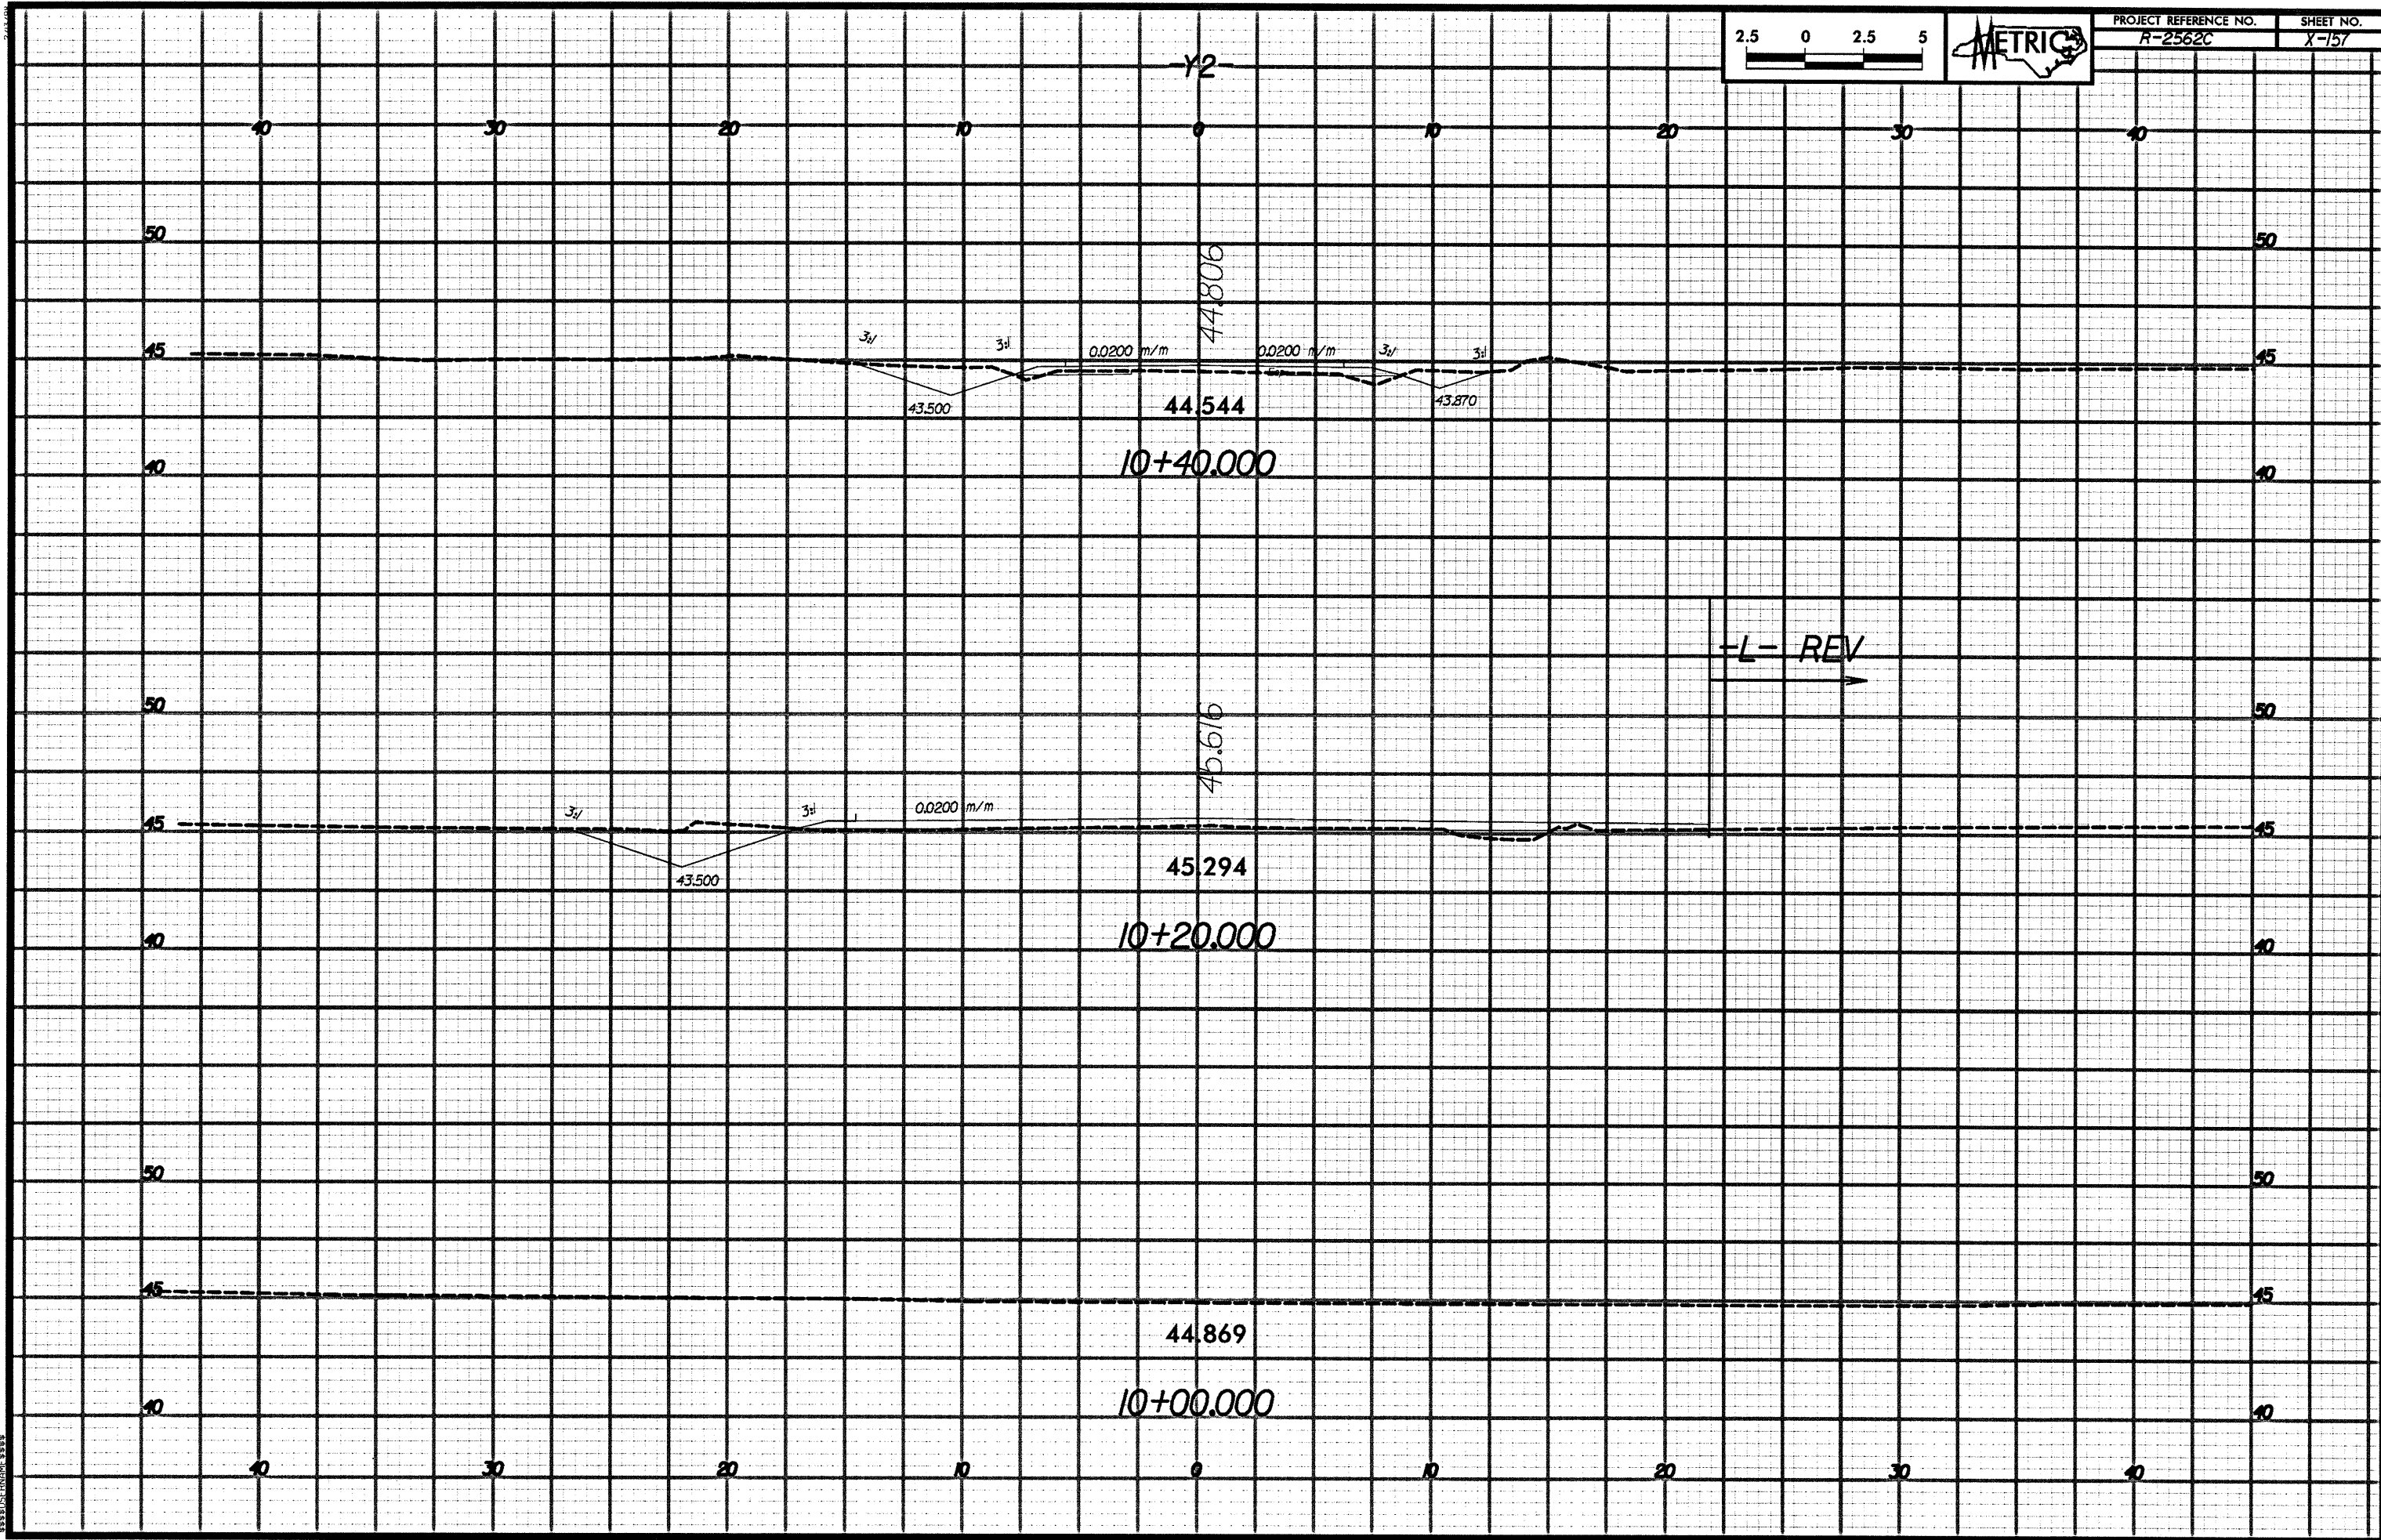

