



-L- REV.

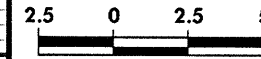

PROJECT REFERENCE NO. R-2562C SHEET NO. X-143

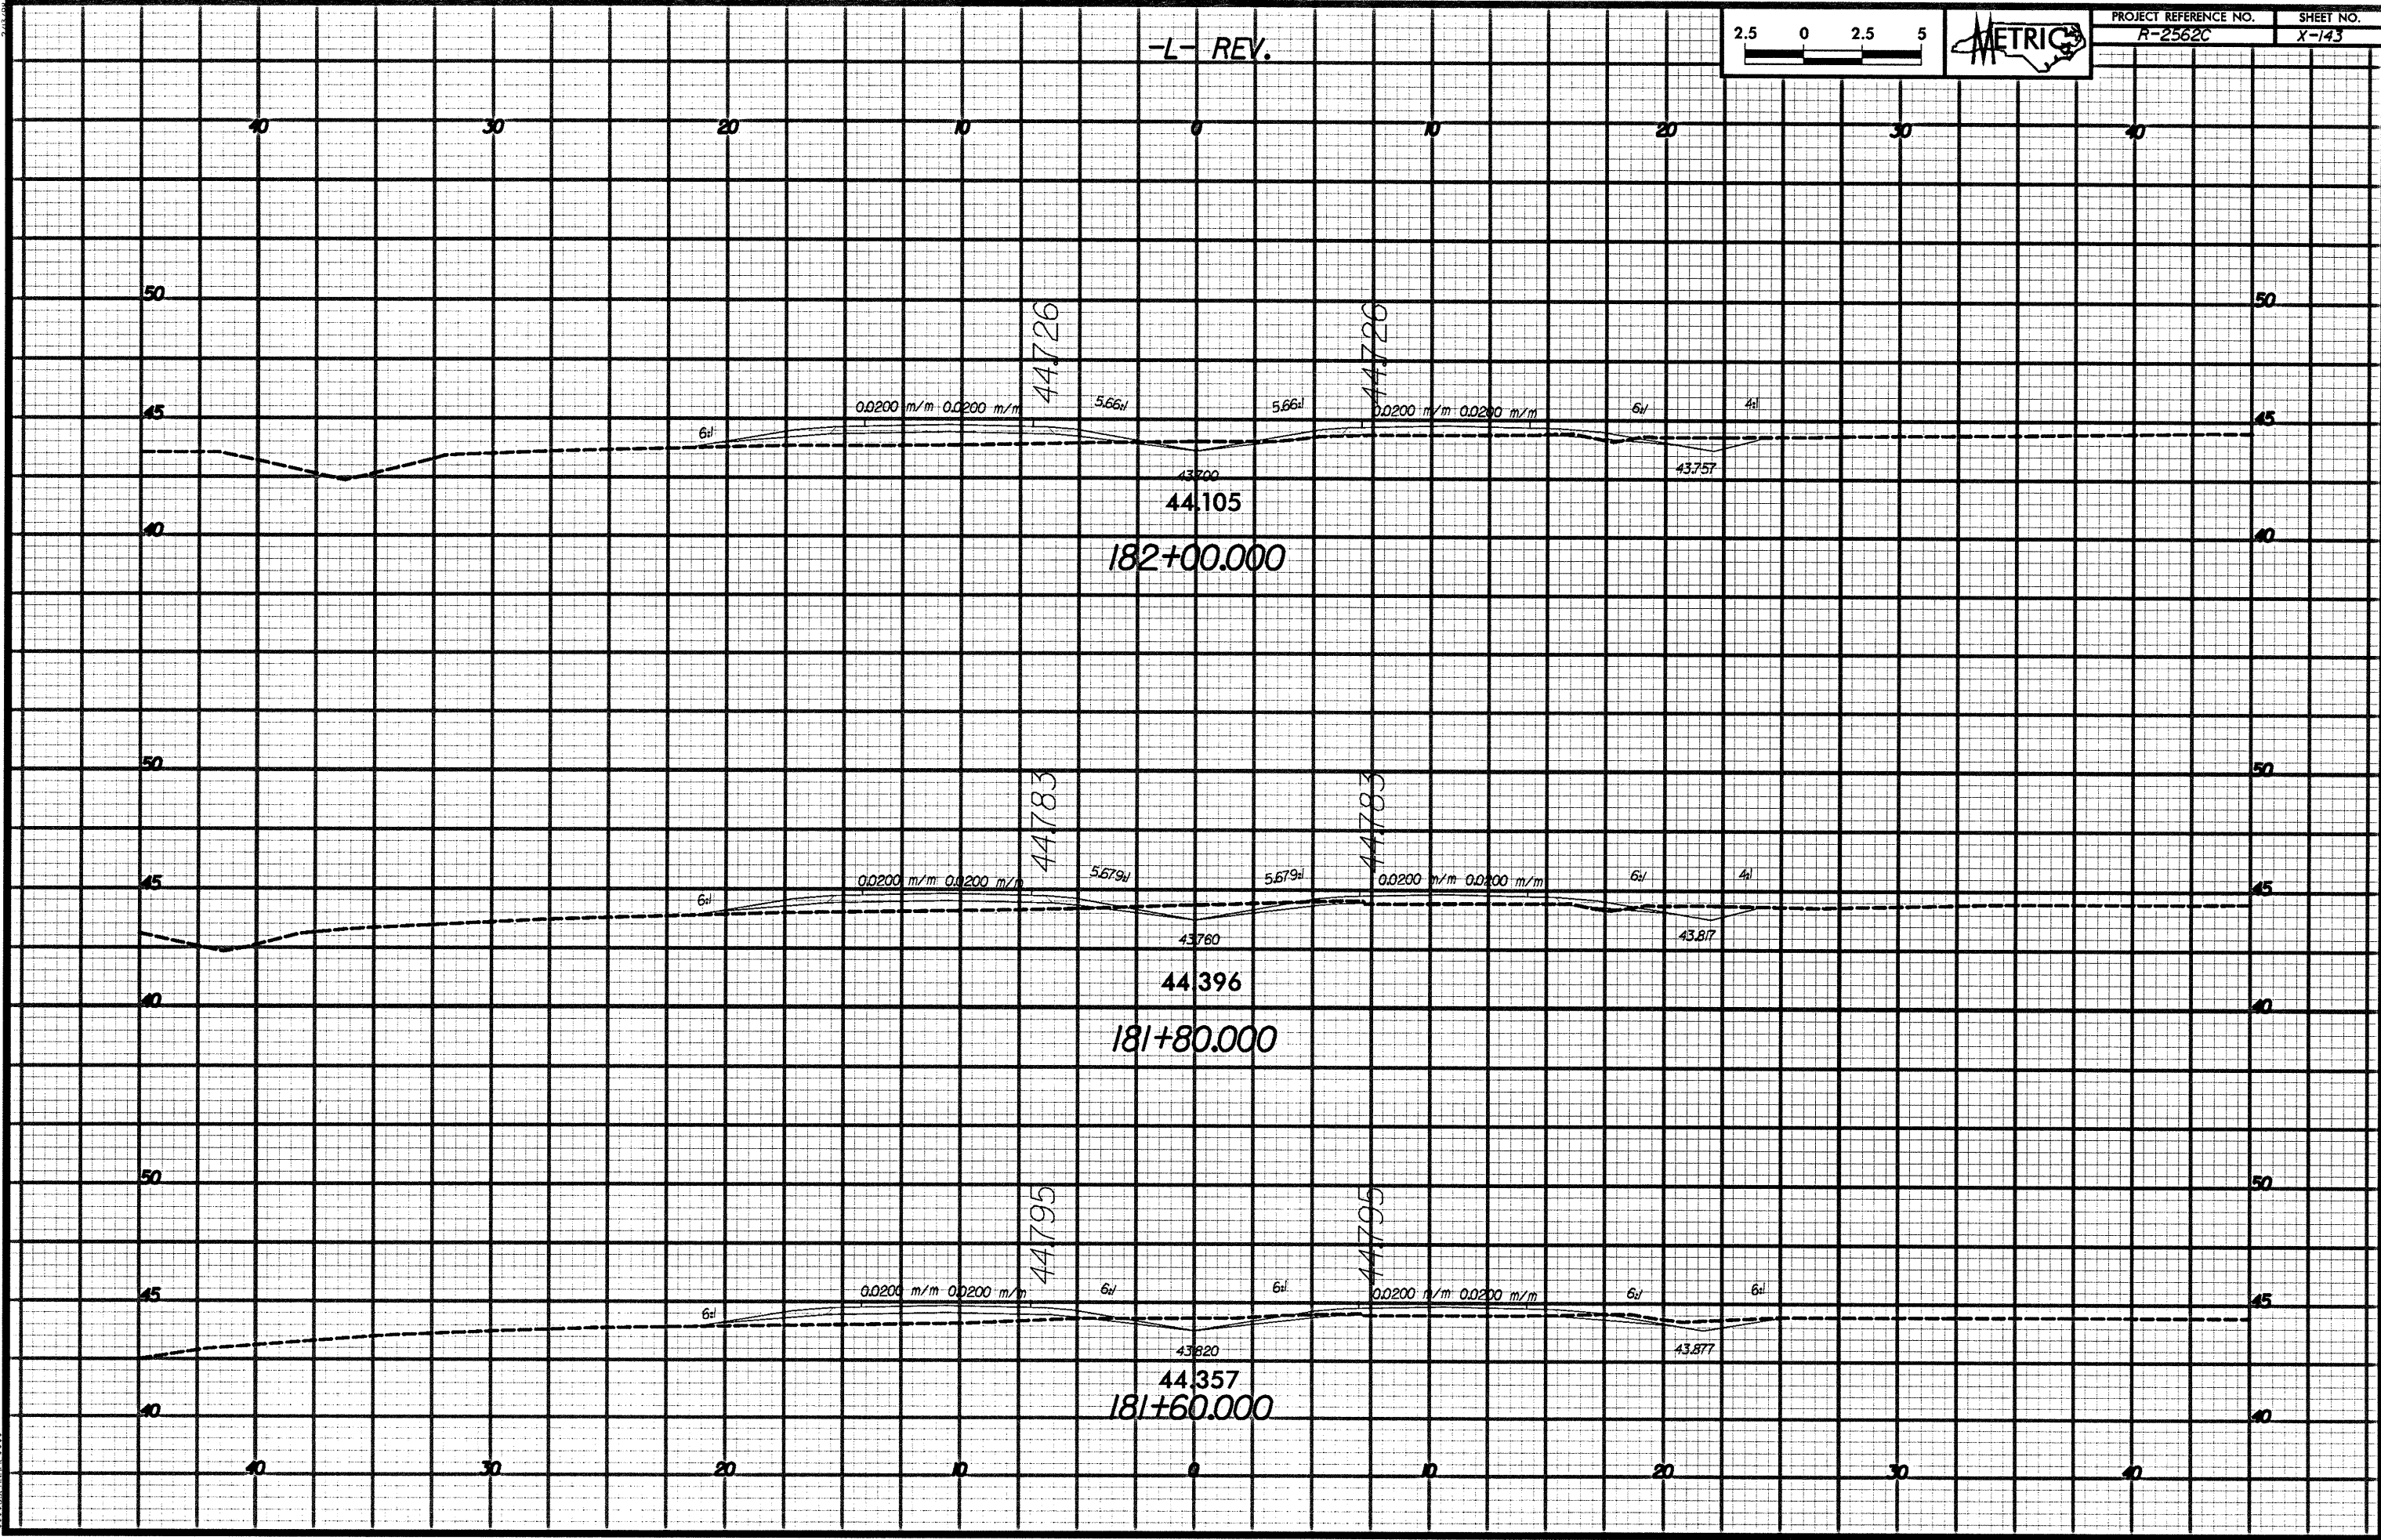

