



-1- REV.

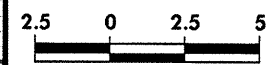

PROJECT REFERENCE NO.  
R-2562C

SHEET NO.  
X-137

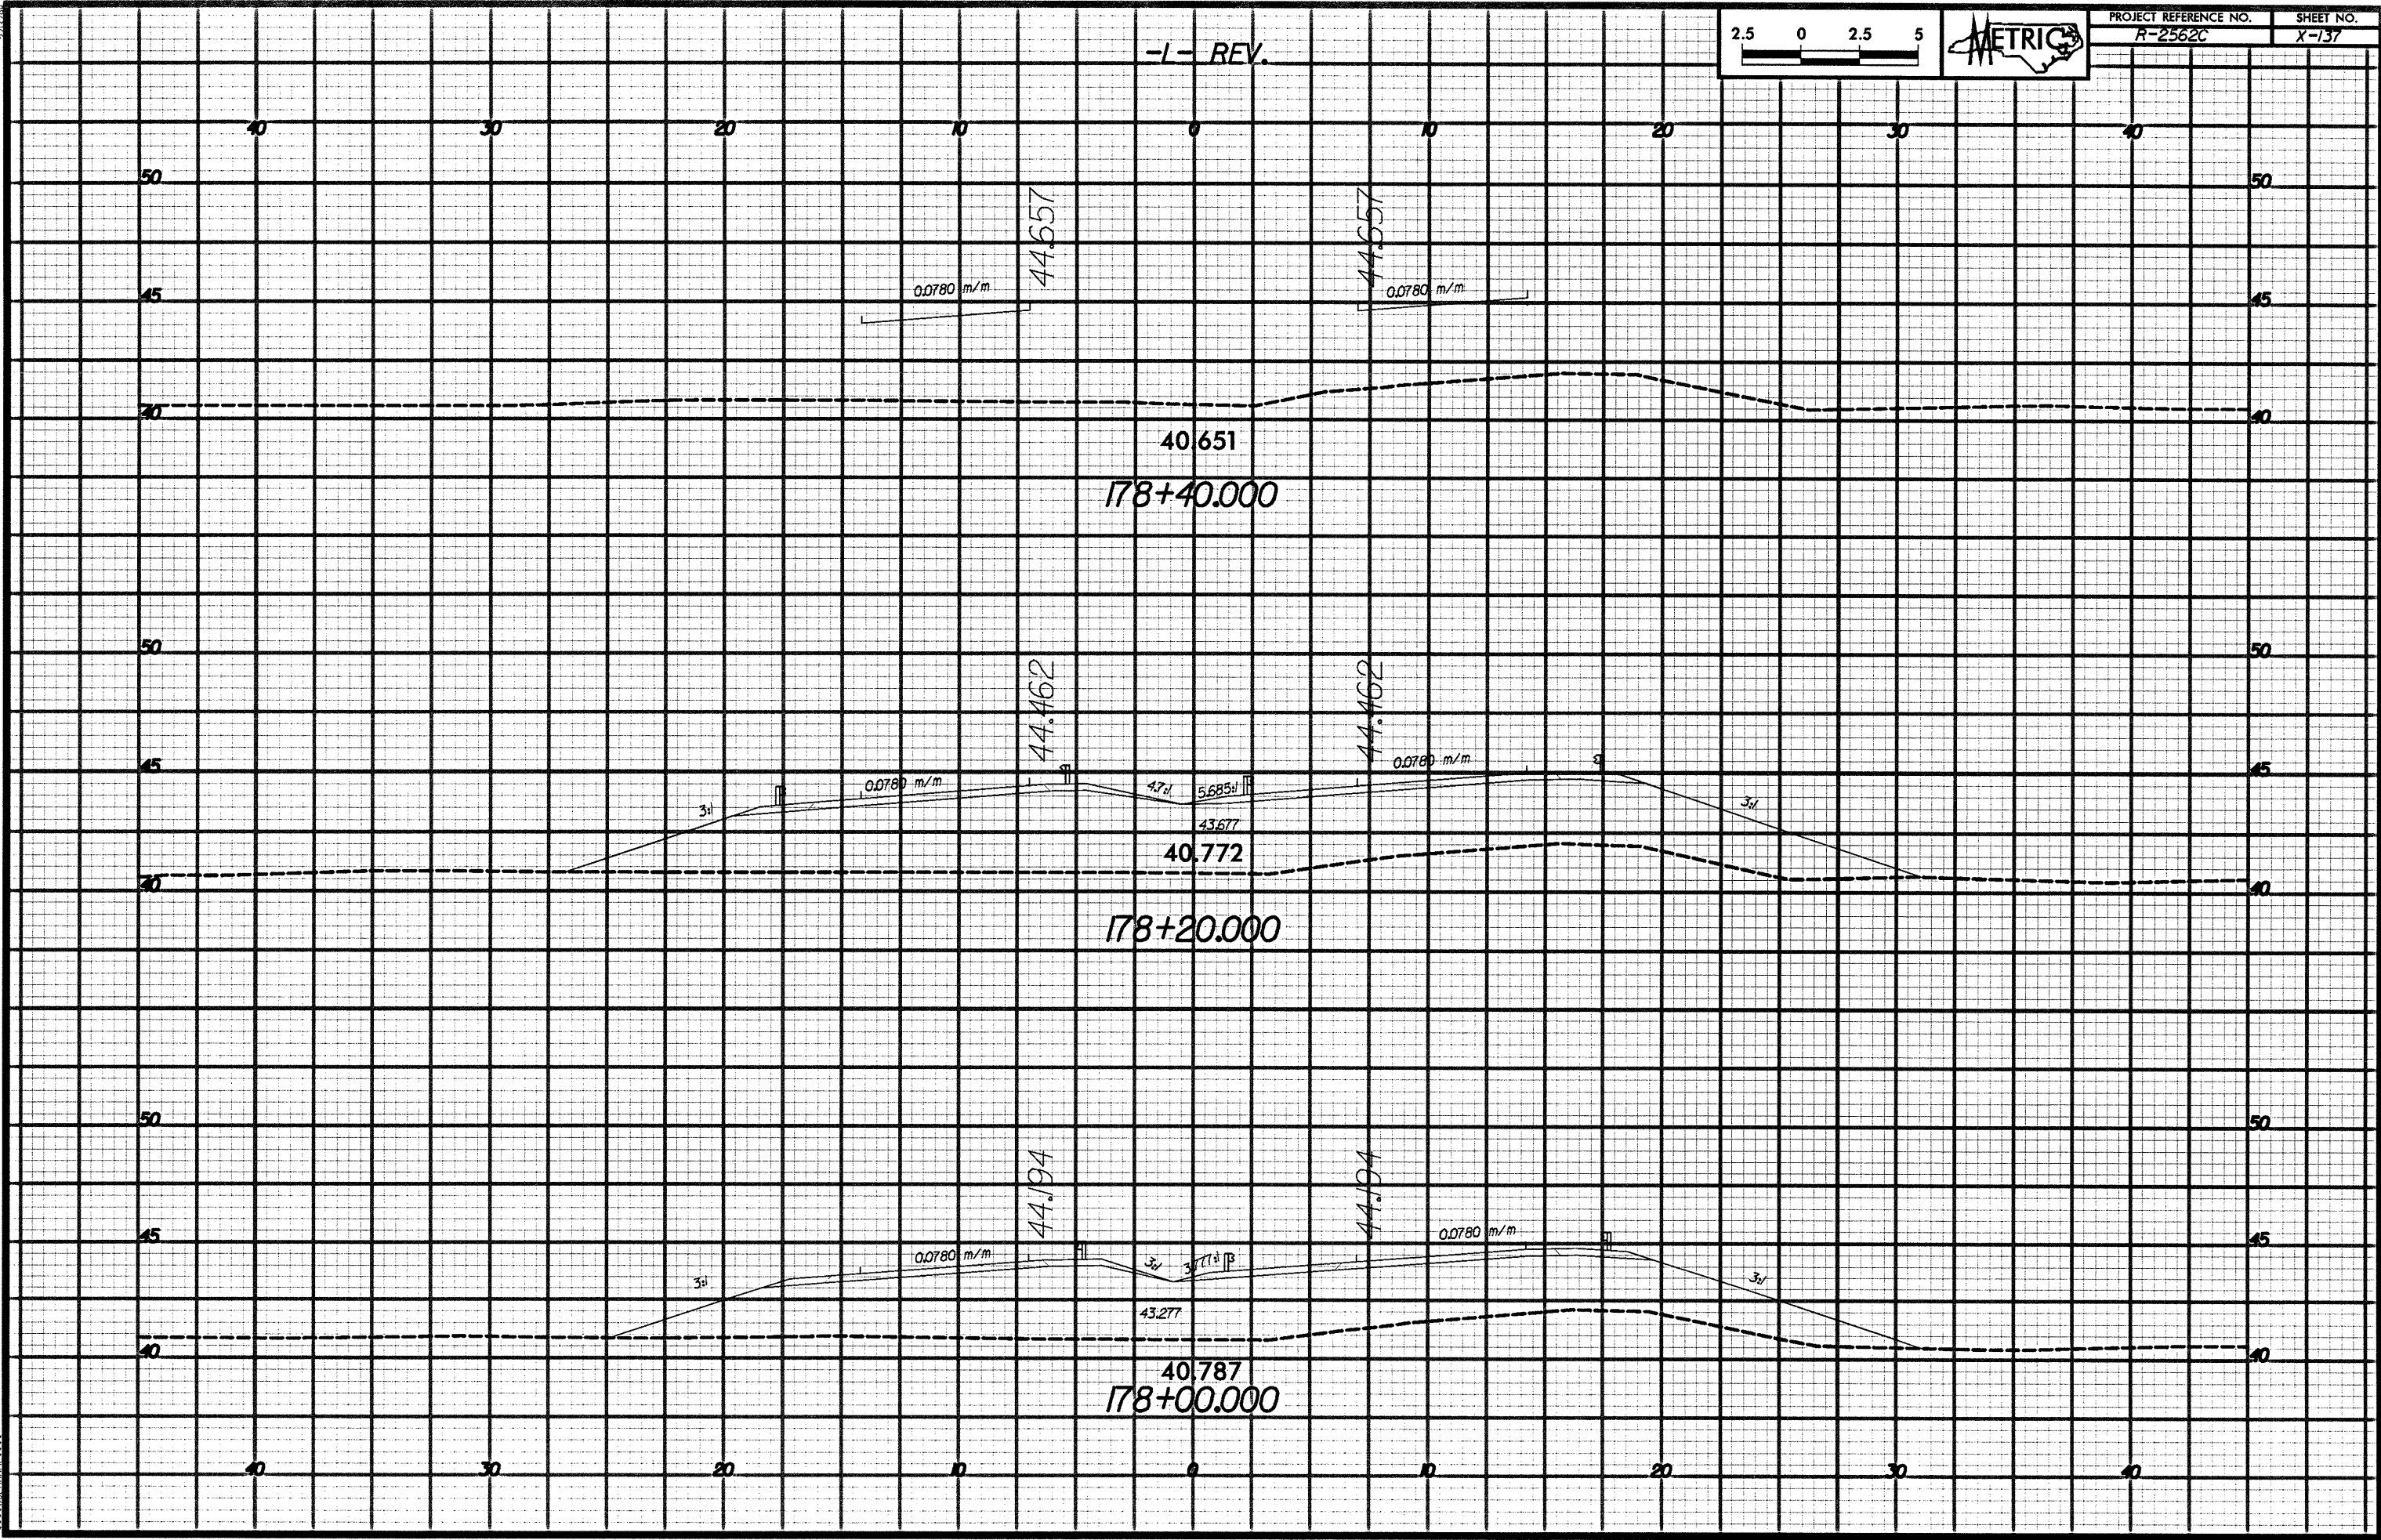

