



-L- REV.

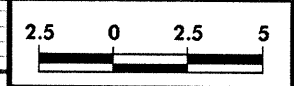

PROJECT REFERENCE NO. R-2562C SHEET NO. X-132

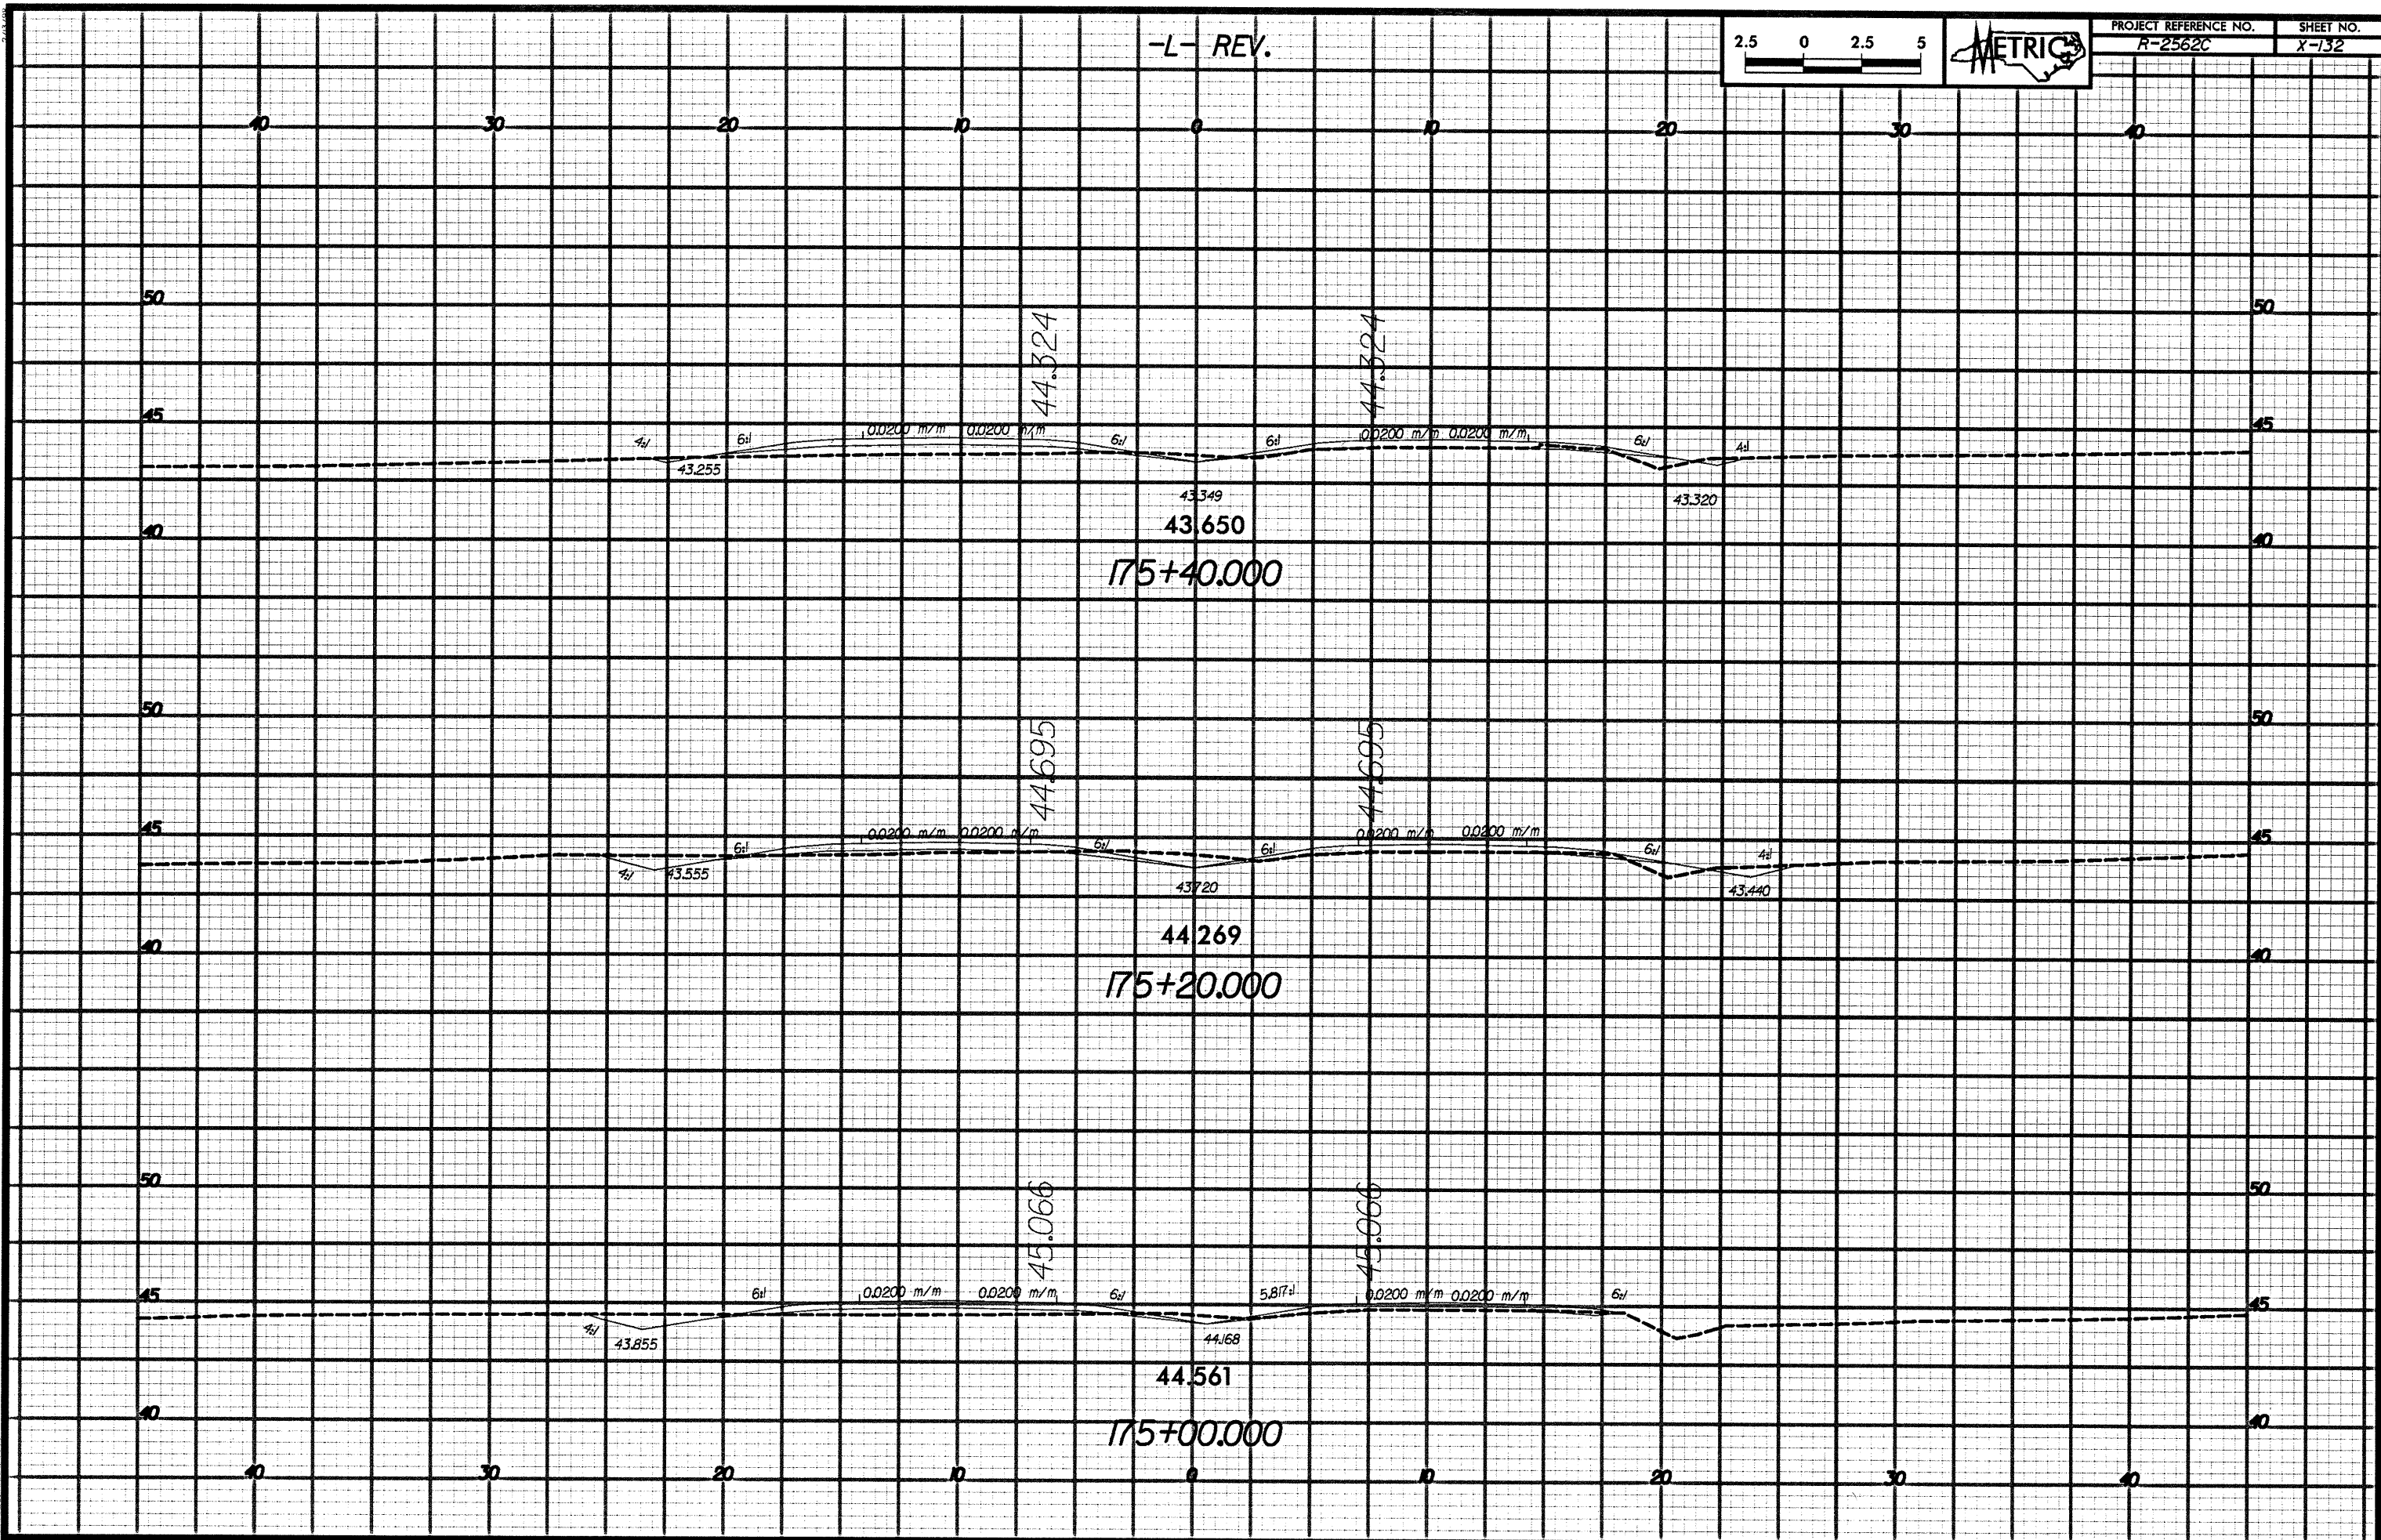

Vertical text on the left margin, likely a scale or reference label.