


L-REV.

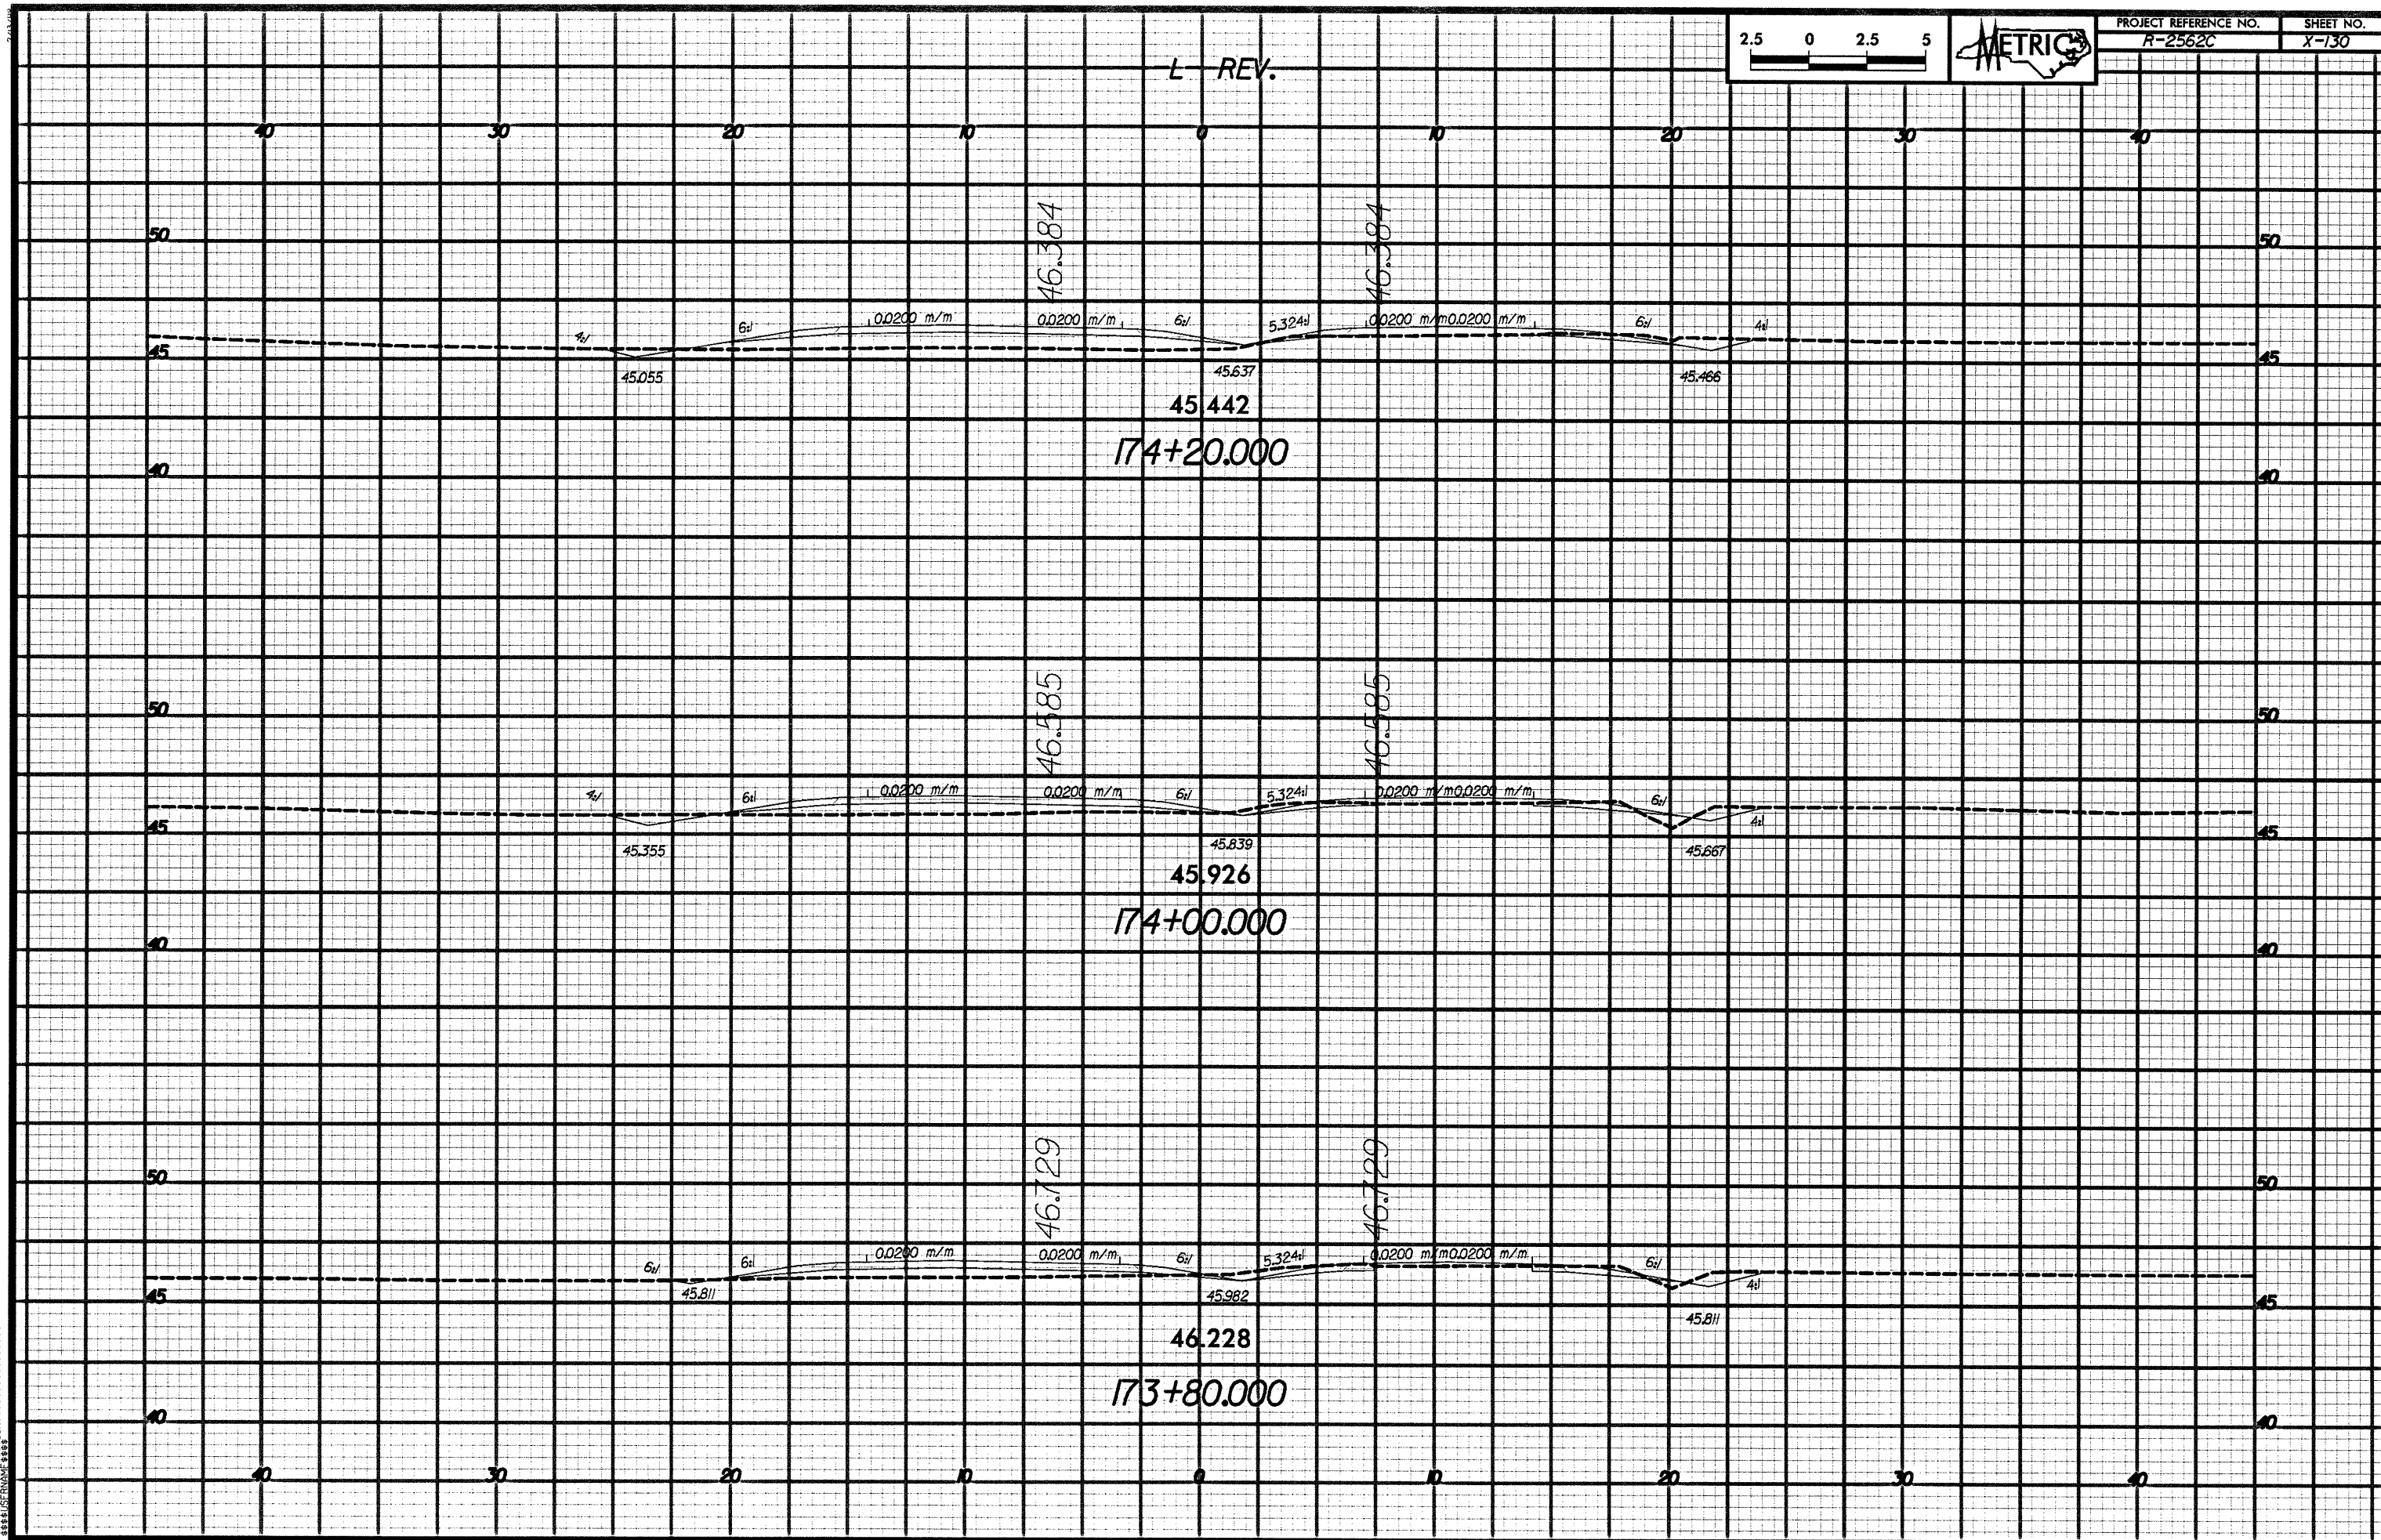

174+20.00

174+00.00

173+80.00

46.384

46.384

46.585

46.585

46.729

46.729

45.055

45.637

45.466

45.355

45.839

45.667

45.811

45.982

45.811

0.0200 m/m

0.0200 m/m

0.0200 m/m

0.0200 m/m

0.0200 m/m

0.0200 m/m

0.0200 m/m

0.0200 m/m

0.0200 m/m

0.0200 m/m

0.0200 m/m

0.0200 m/m

5.324

5.324

5.324

6*h*

6*h*

6*h*

6*h*

6*h*

6*h*

6*h*

6*h*

6*h*

4*h*

4*h*

4*h*

4*h*

4*h*

4*h*

Vertical text on the left margin.