


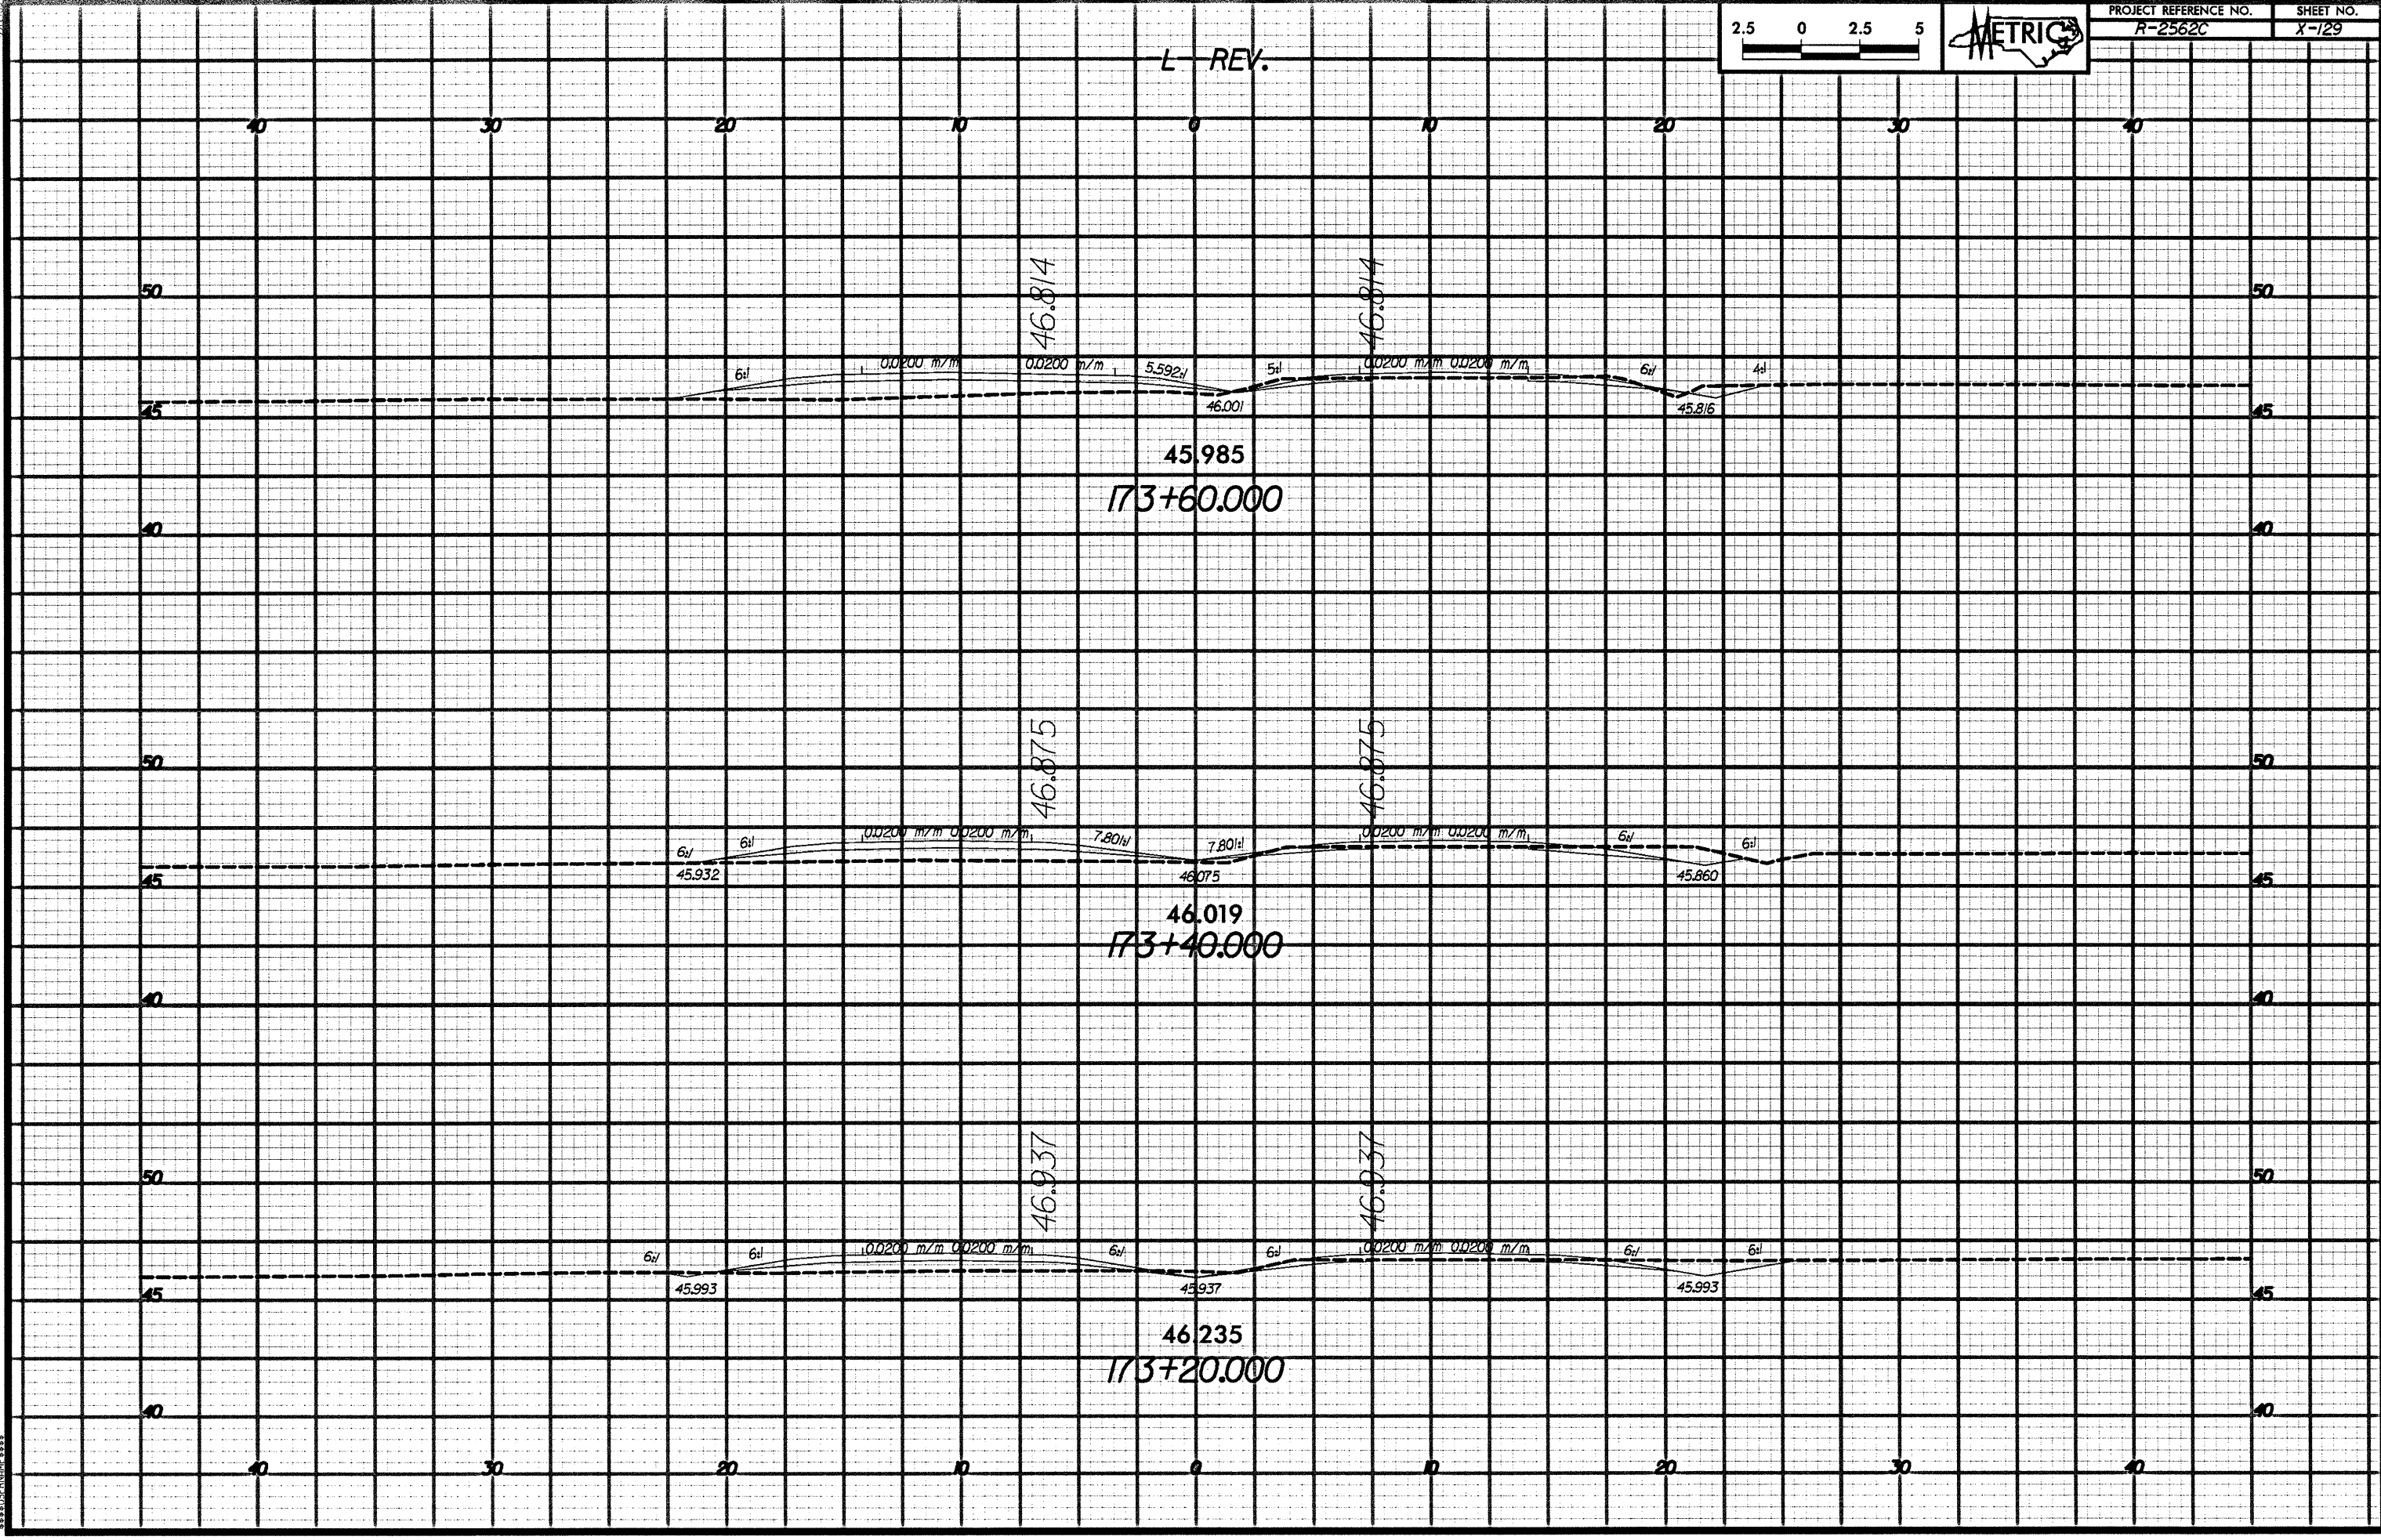

L-REV.



PROPERTY INFORMATION