
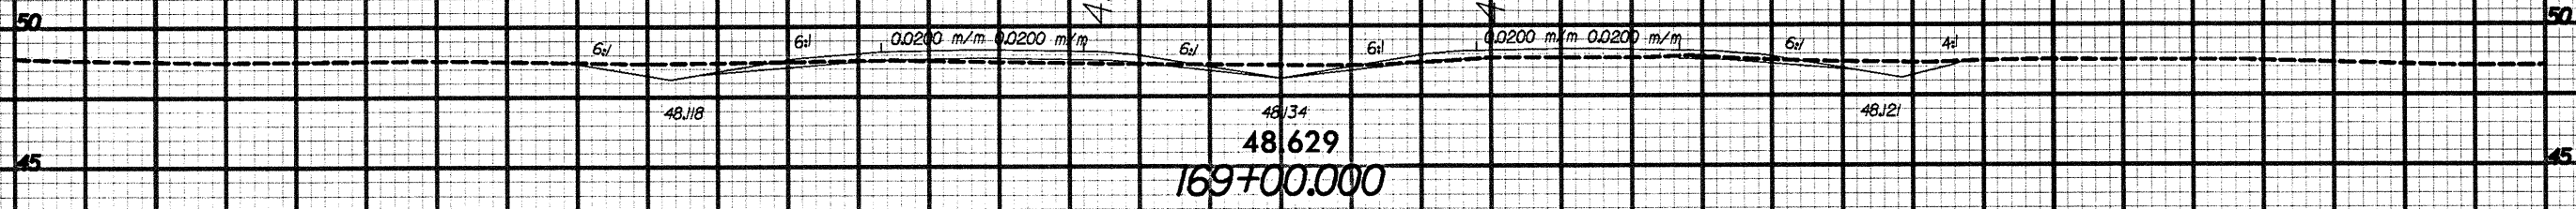
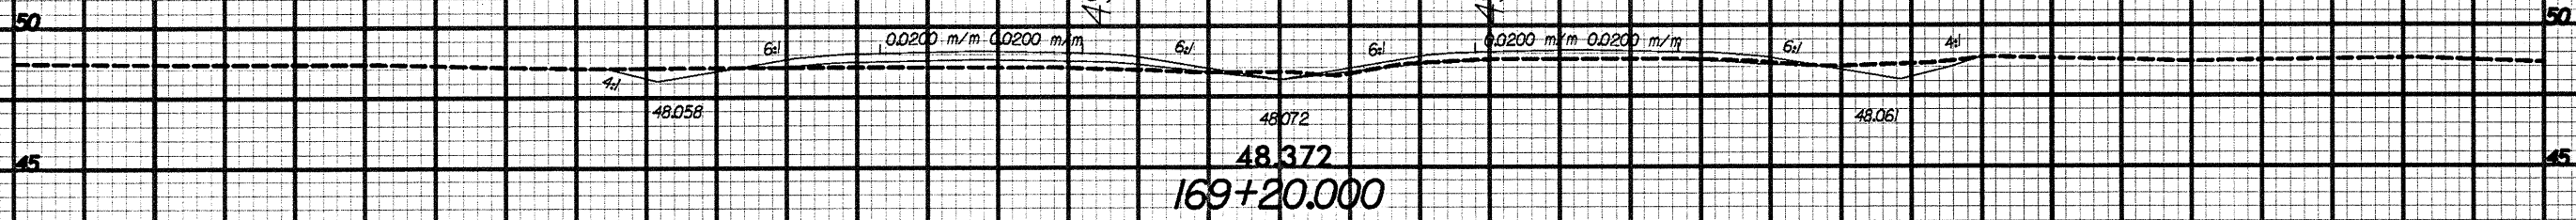


L REV.

40 30 20 10 0 10 20 30 40

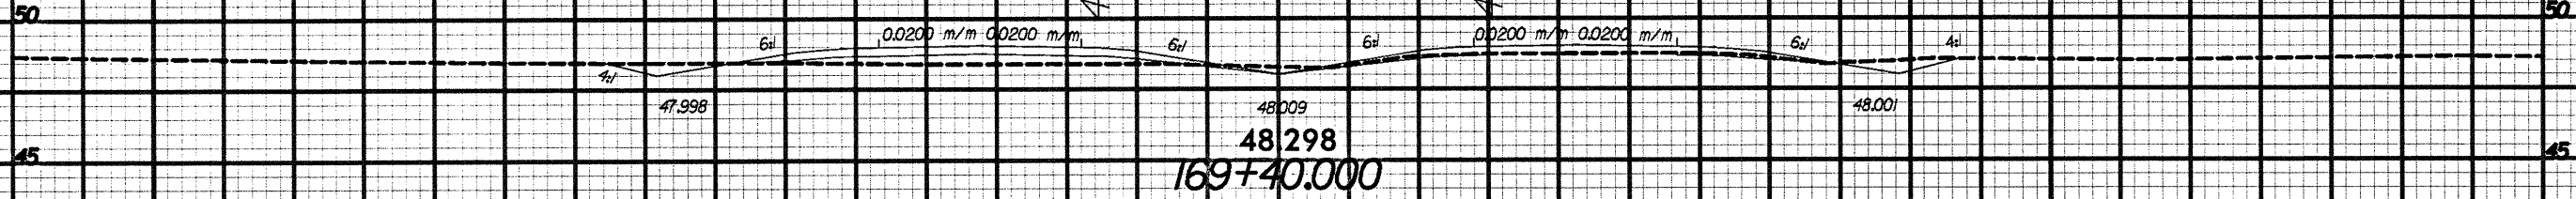

PROPERTY OF METRIC ENGINEERING CONSULTANTS