


PROJECT REFERENCE NO. R-2562C
SHEET NO. X-121

L-REV.

40 30 20 10 0 10 20 30 40

50 50


45 45

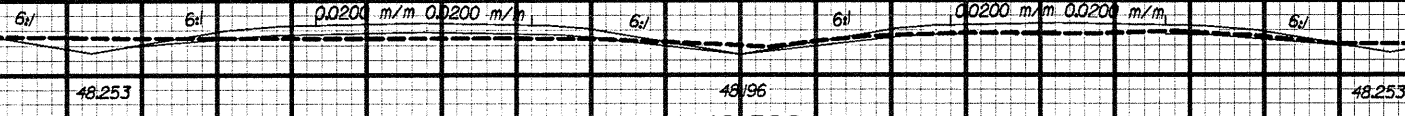

48.522
168+80.000

50 50


45 45

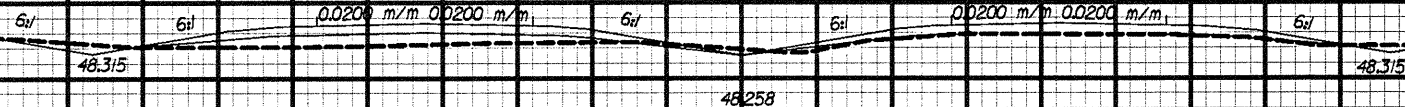

48.482
168+60.000

50 50

45 45

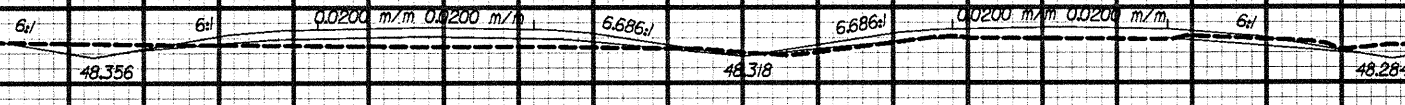

48.538
168+40.000


