
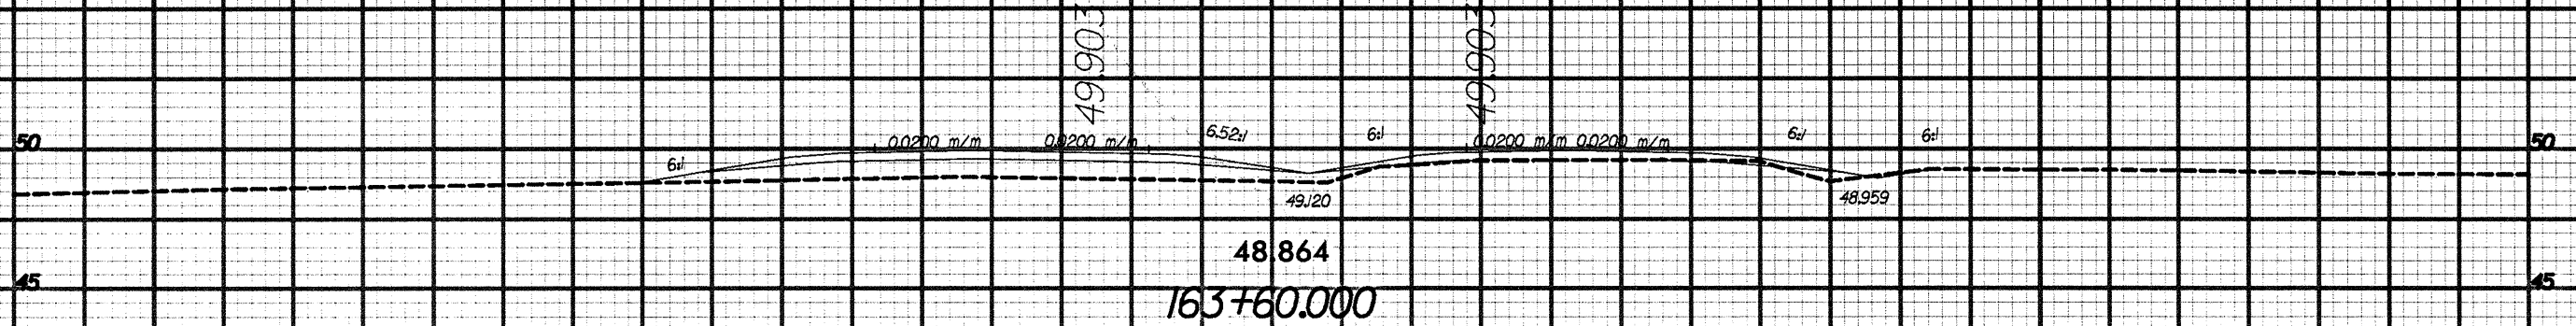
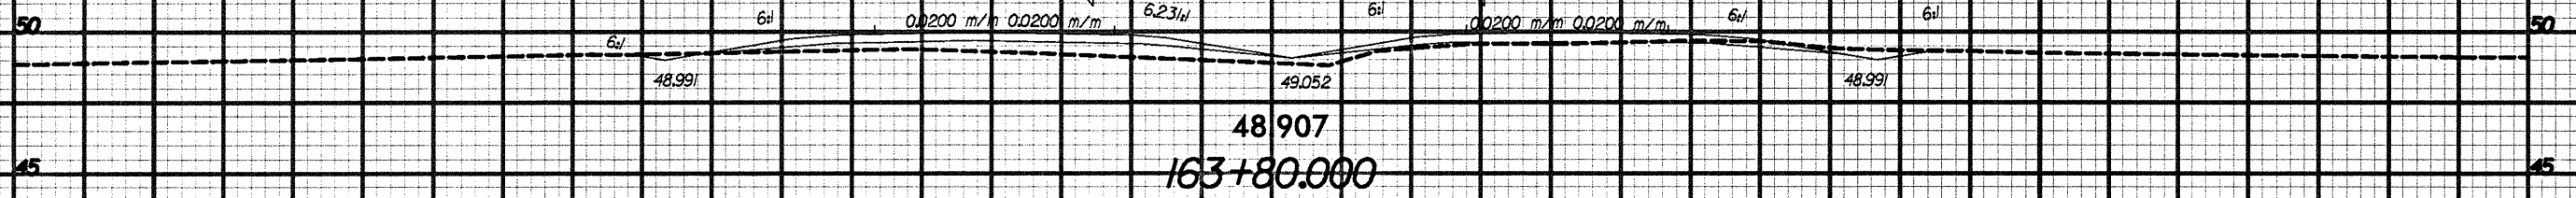


L-REV.

40 30 20 10 0 10 20 30 40

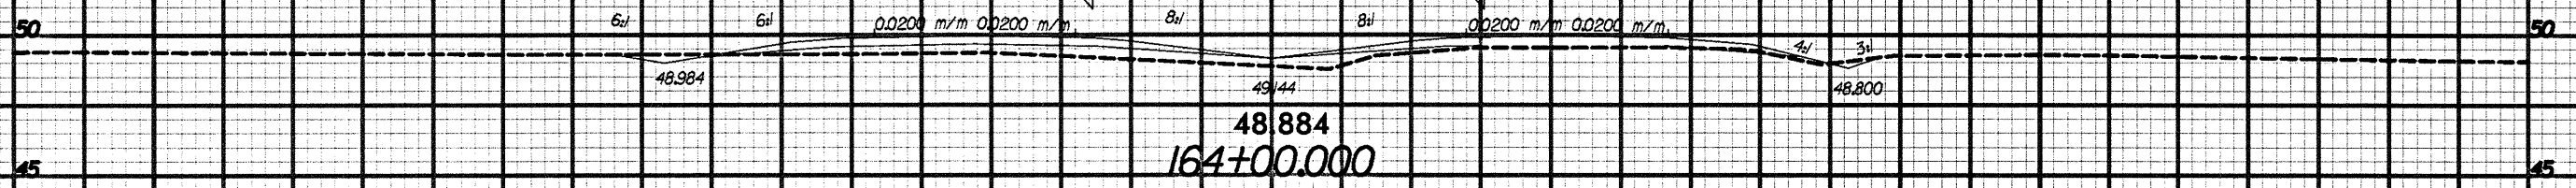

40 30 20 10 0 10 20 30 40

PROPERTY OF METRIC CONSULTANTS