



L-REV.


40 30 20 10 0 10 20 30 40

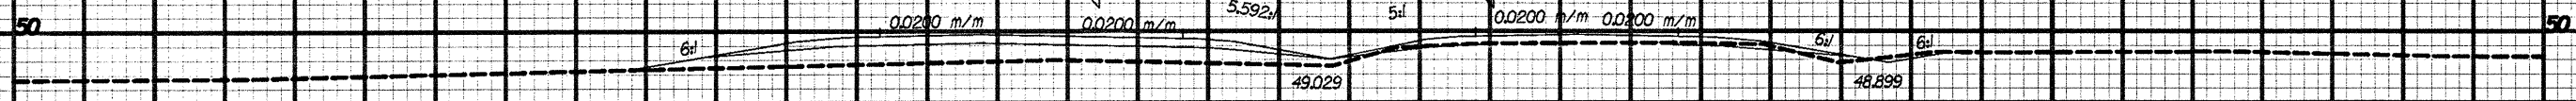

48.856  
163+40.000

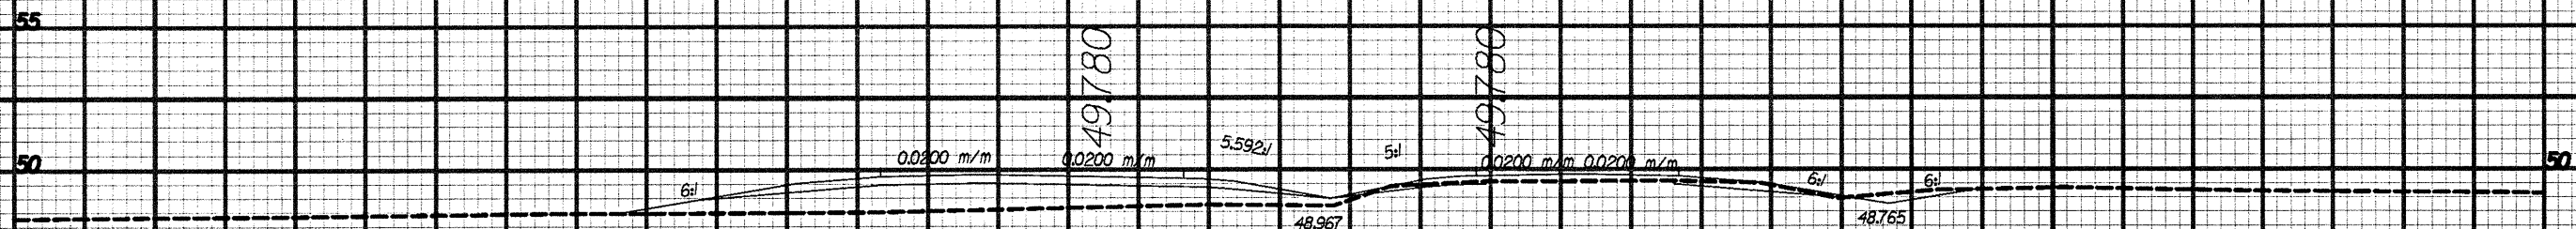

48.752  
163+20.000

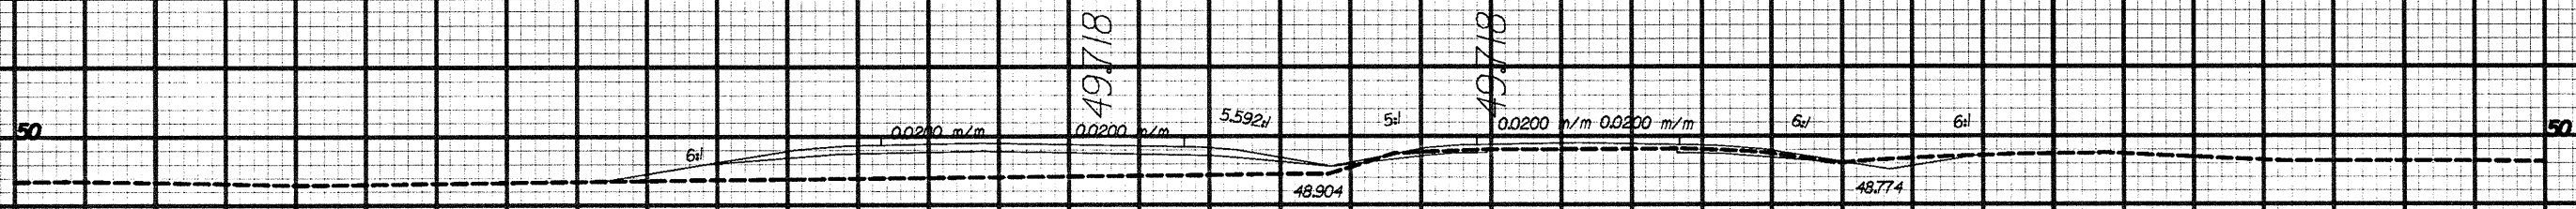

48.646  
163+00.000

40 30 20 10 0 10 20 30 40

PROPERTY OF METRIC ENGINEERING, INC. ALL RIGHTS RESERVED.