
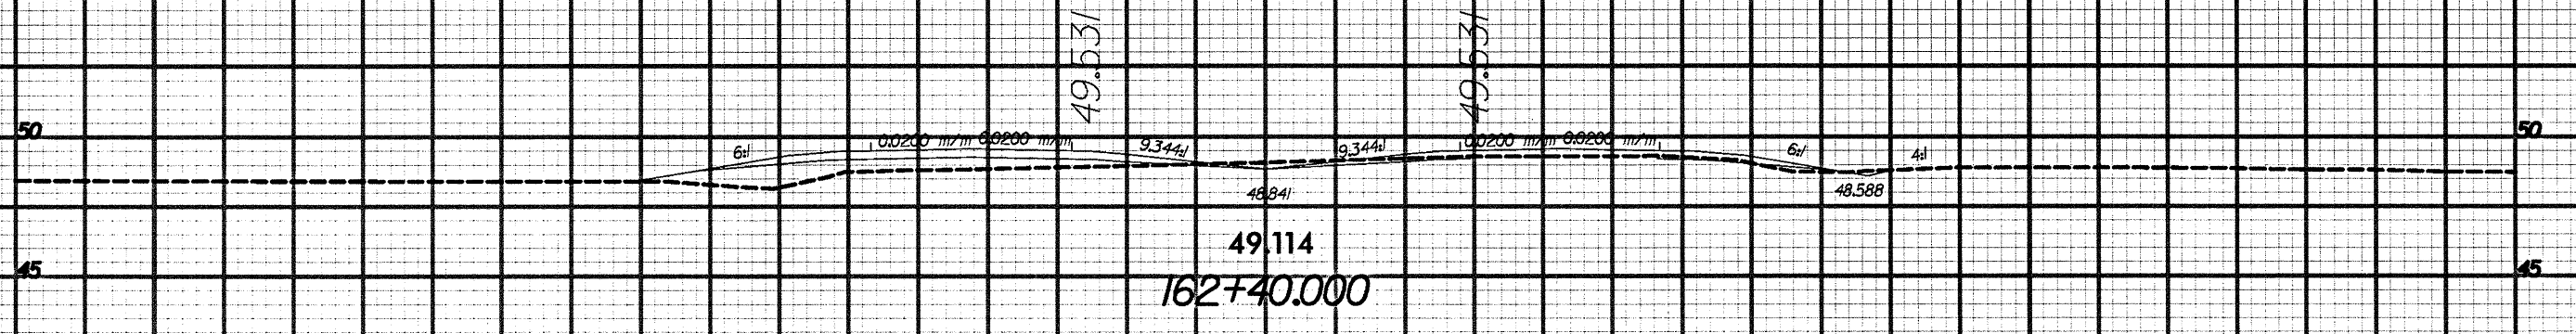
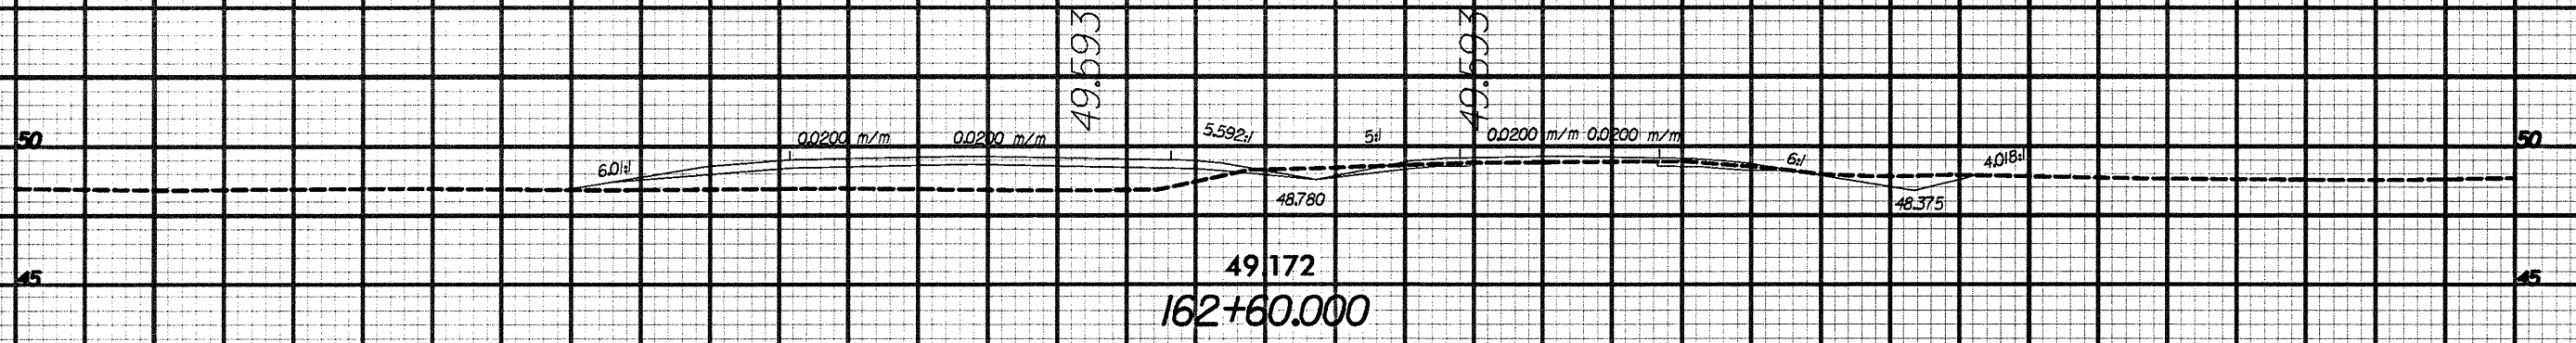


L-REV.

40 30 20 10 0 10 20 30 40

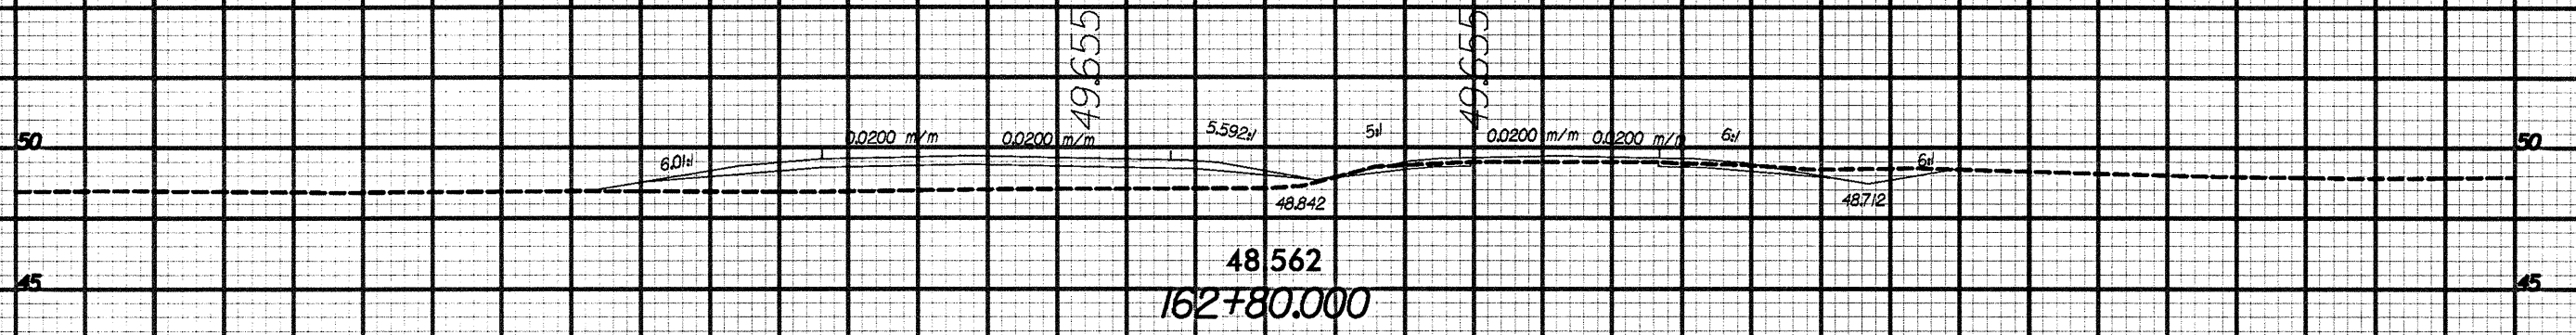

DATE: 11/11/03  
BY: J. M. GARDNER  
CHECKED: J. M. GARDNER  
APPROVED: J. M. GARDNER