



L-REV.


40 30 20 10 0 10 20 30 40

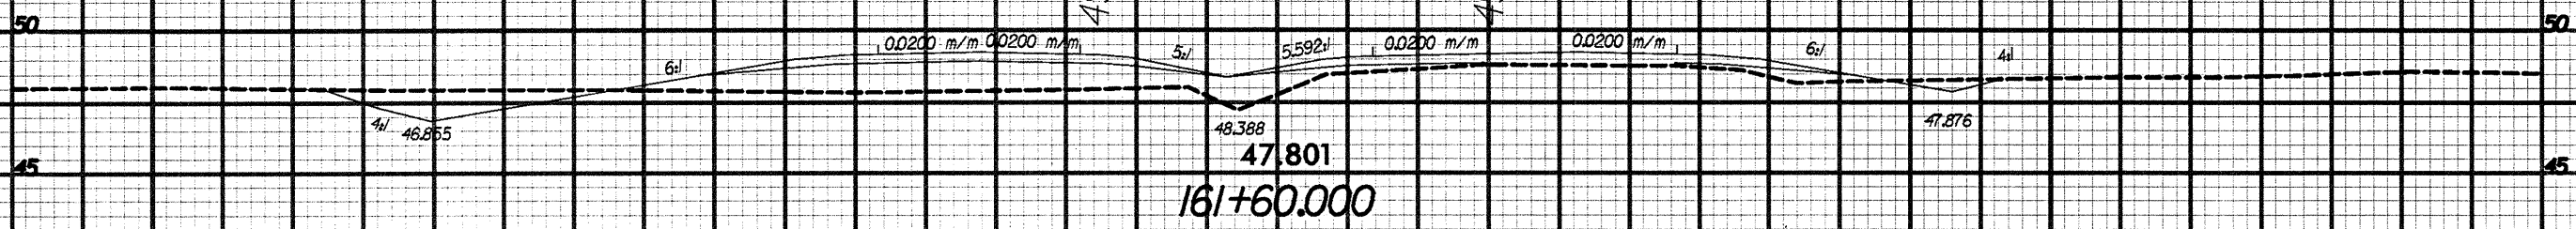

161+60.000

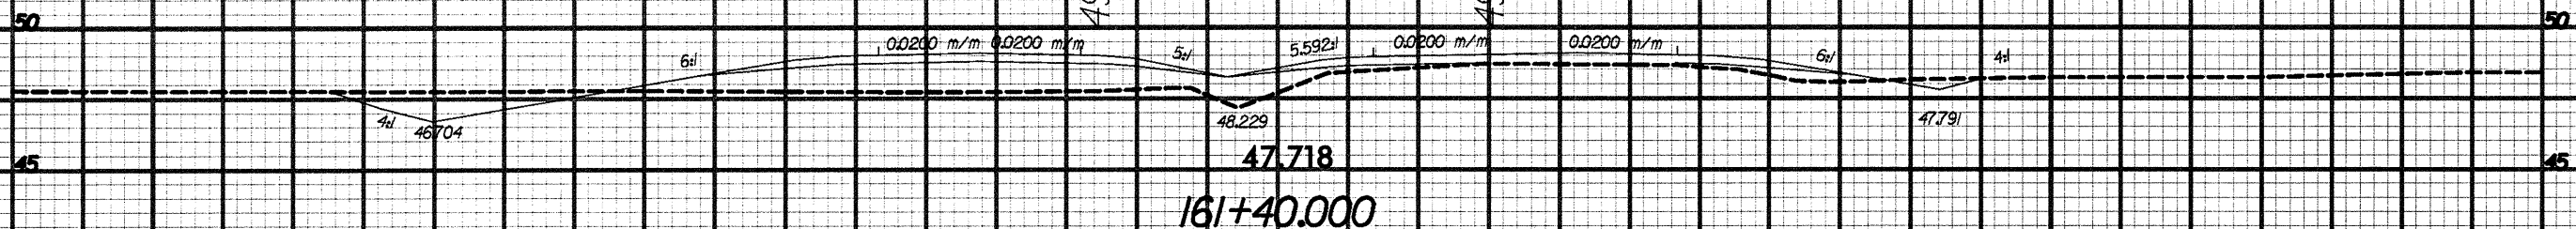

161+40.000

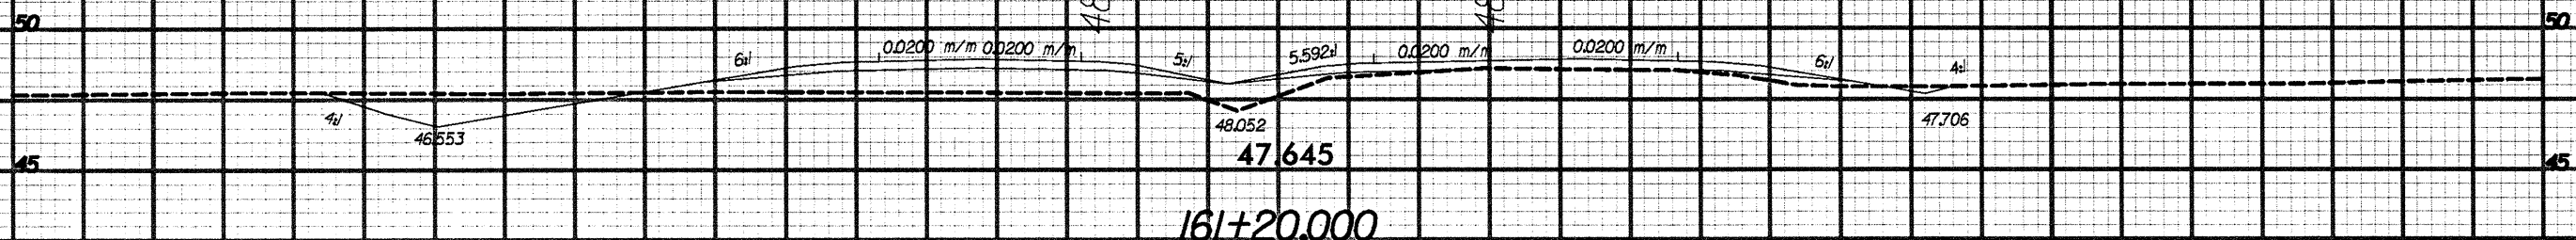

161+20.000

PROPERTY OF METRIC ENGINEERING CONSULTANTS