


PROJECT REFERENCE NO.
R-2562C

SHEET NO.
X-108

L-REV.

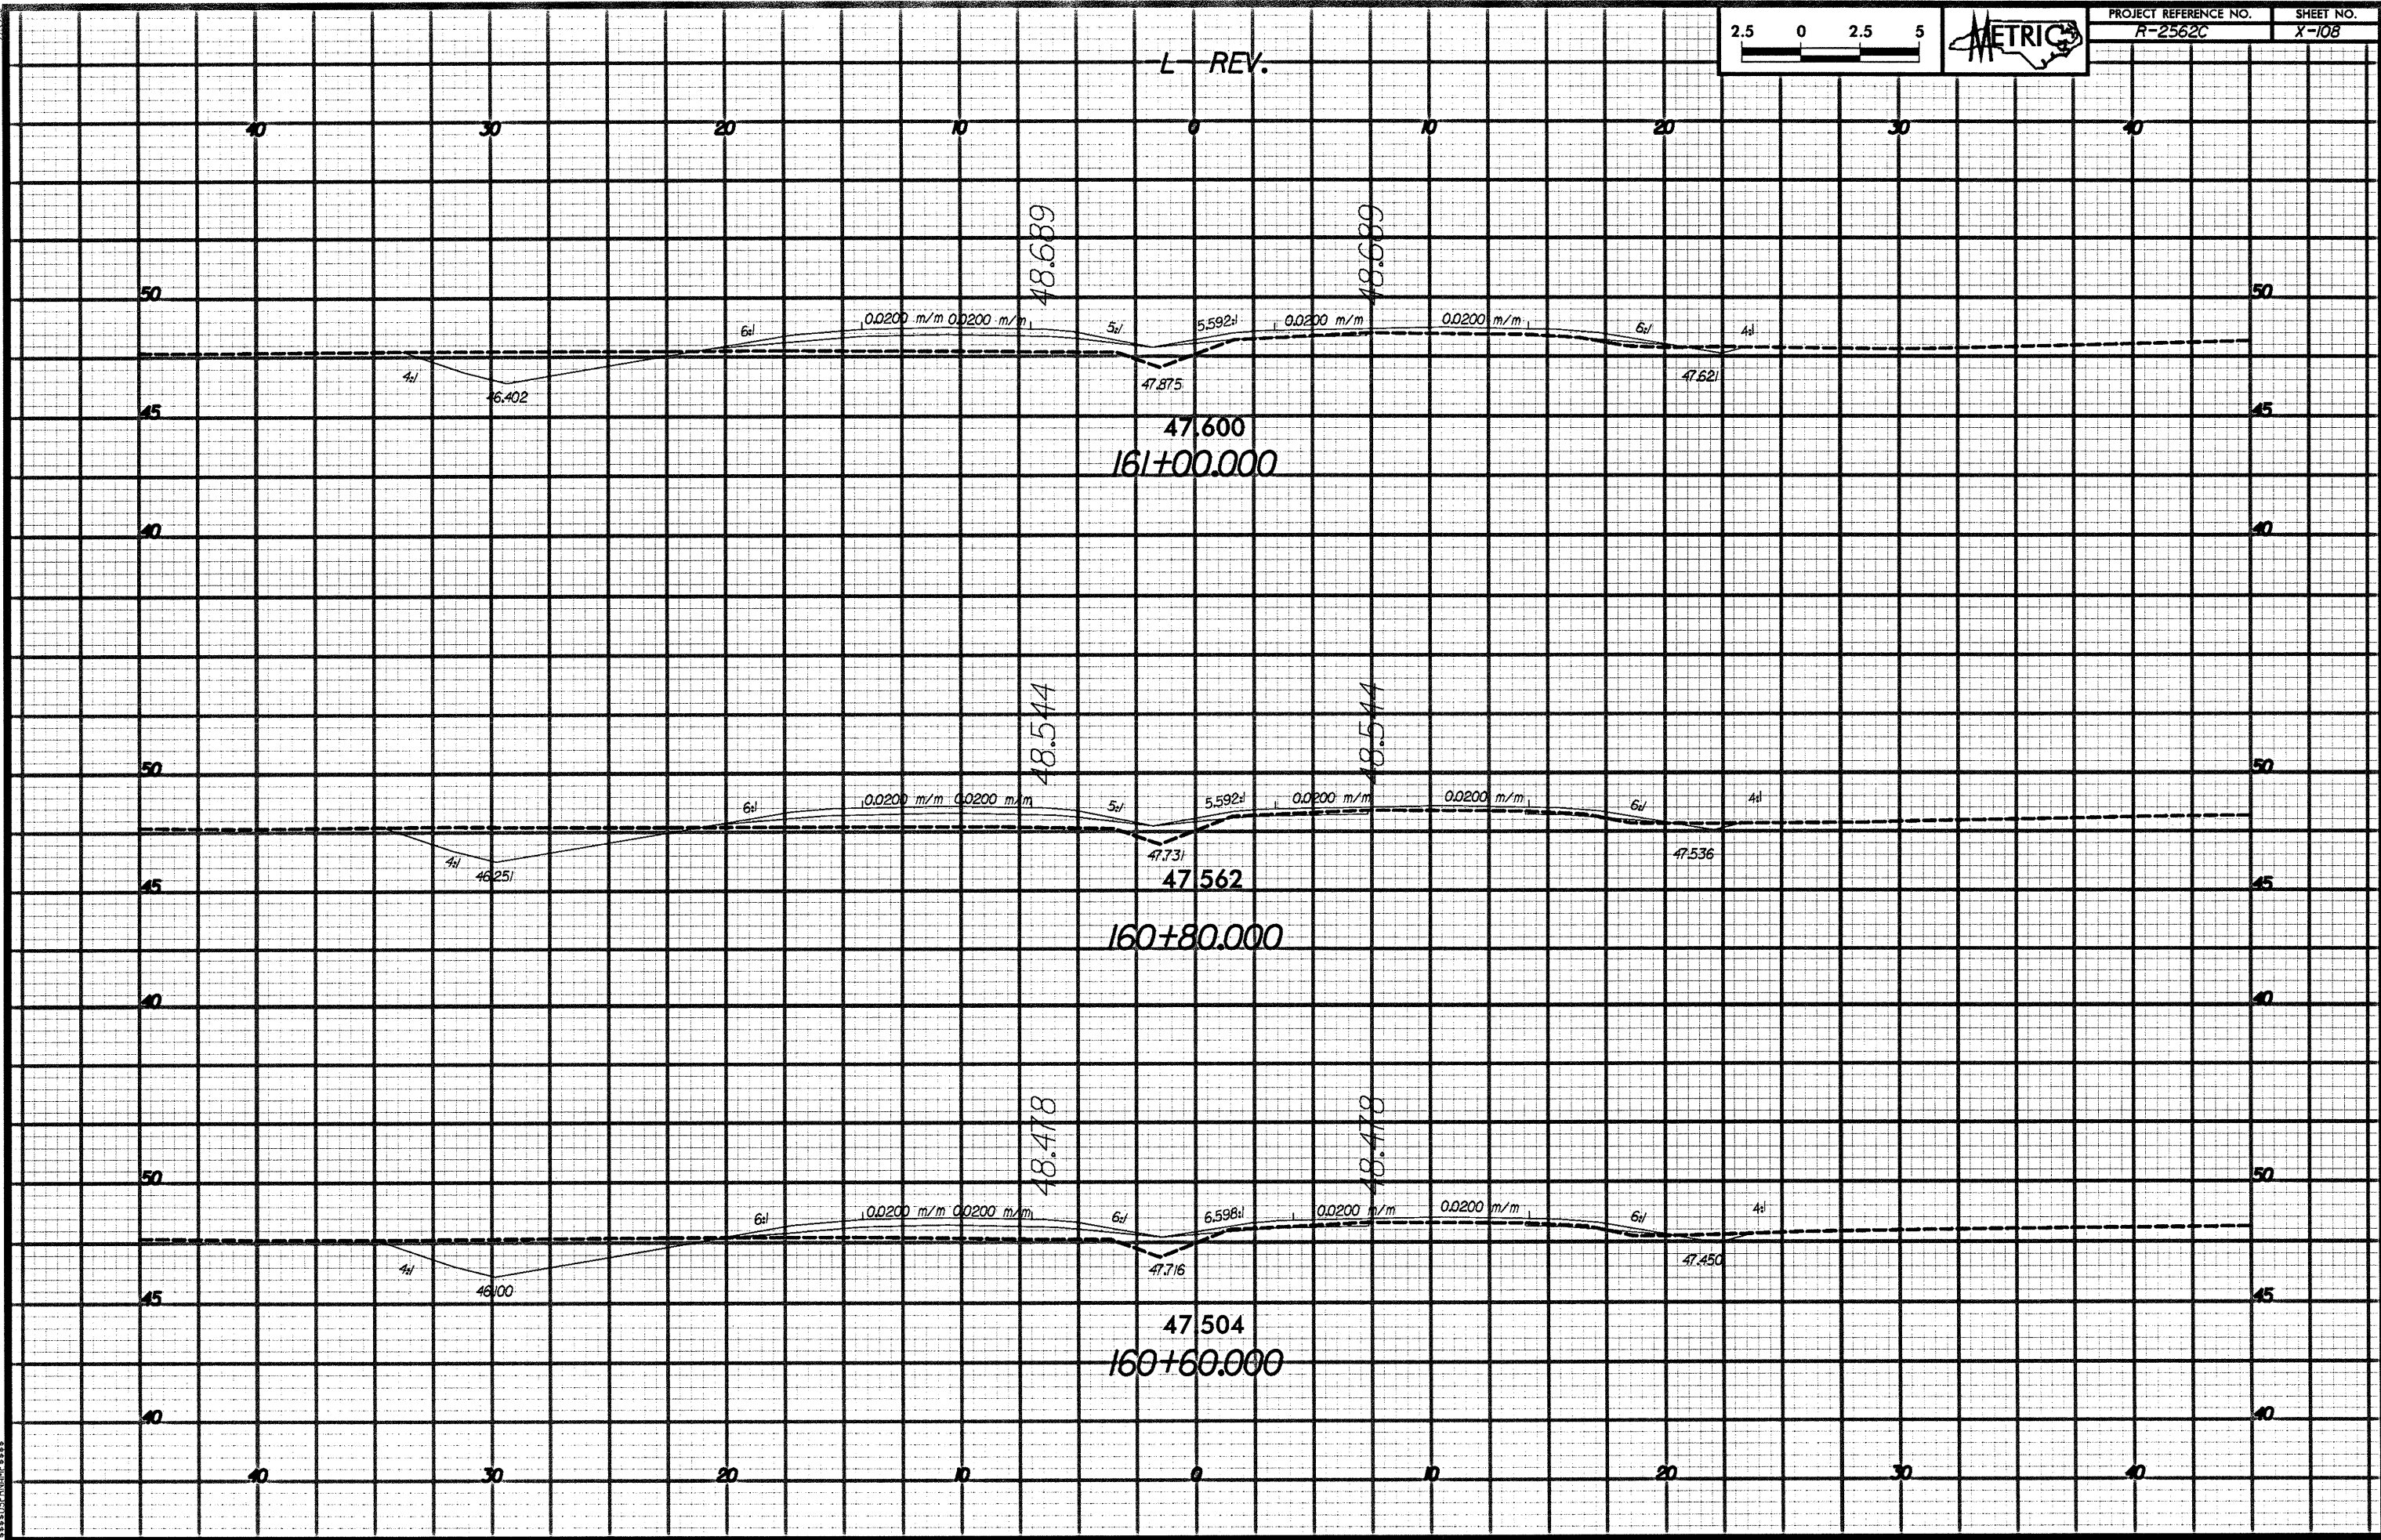

Vertical text on the left margin, possibly a scale or reference label.