



L-REV.

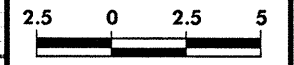

PROJECT REFERENCE NO. R-2562C SHEET NO. X-104

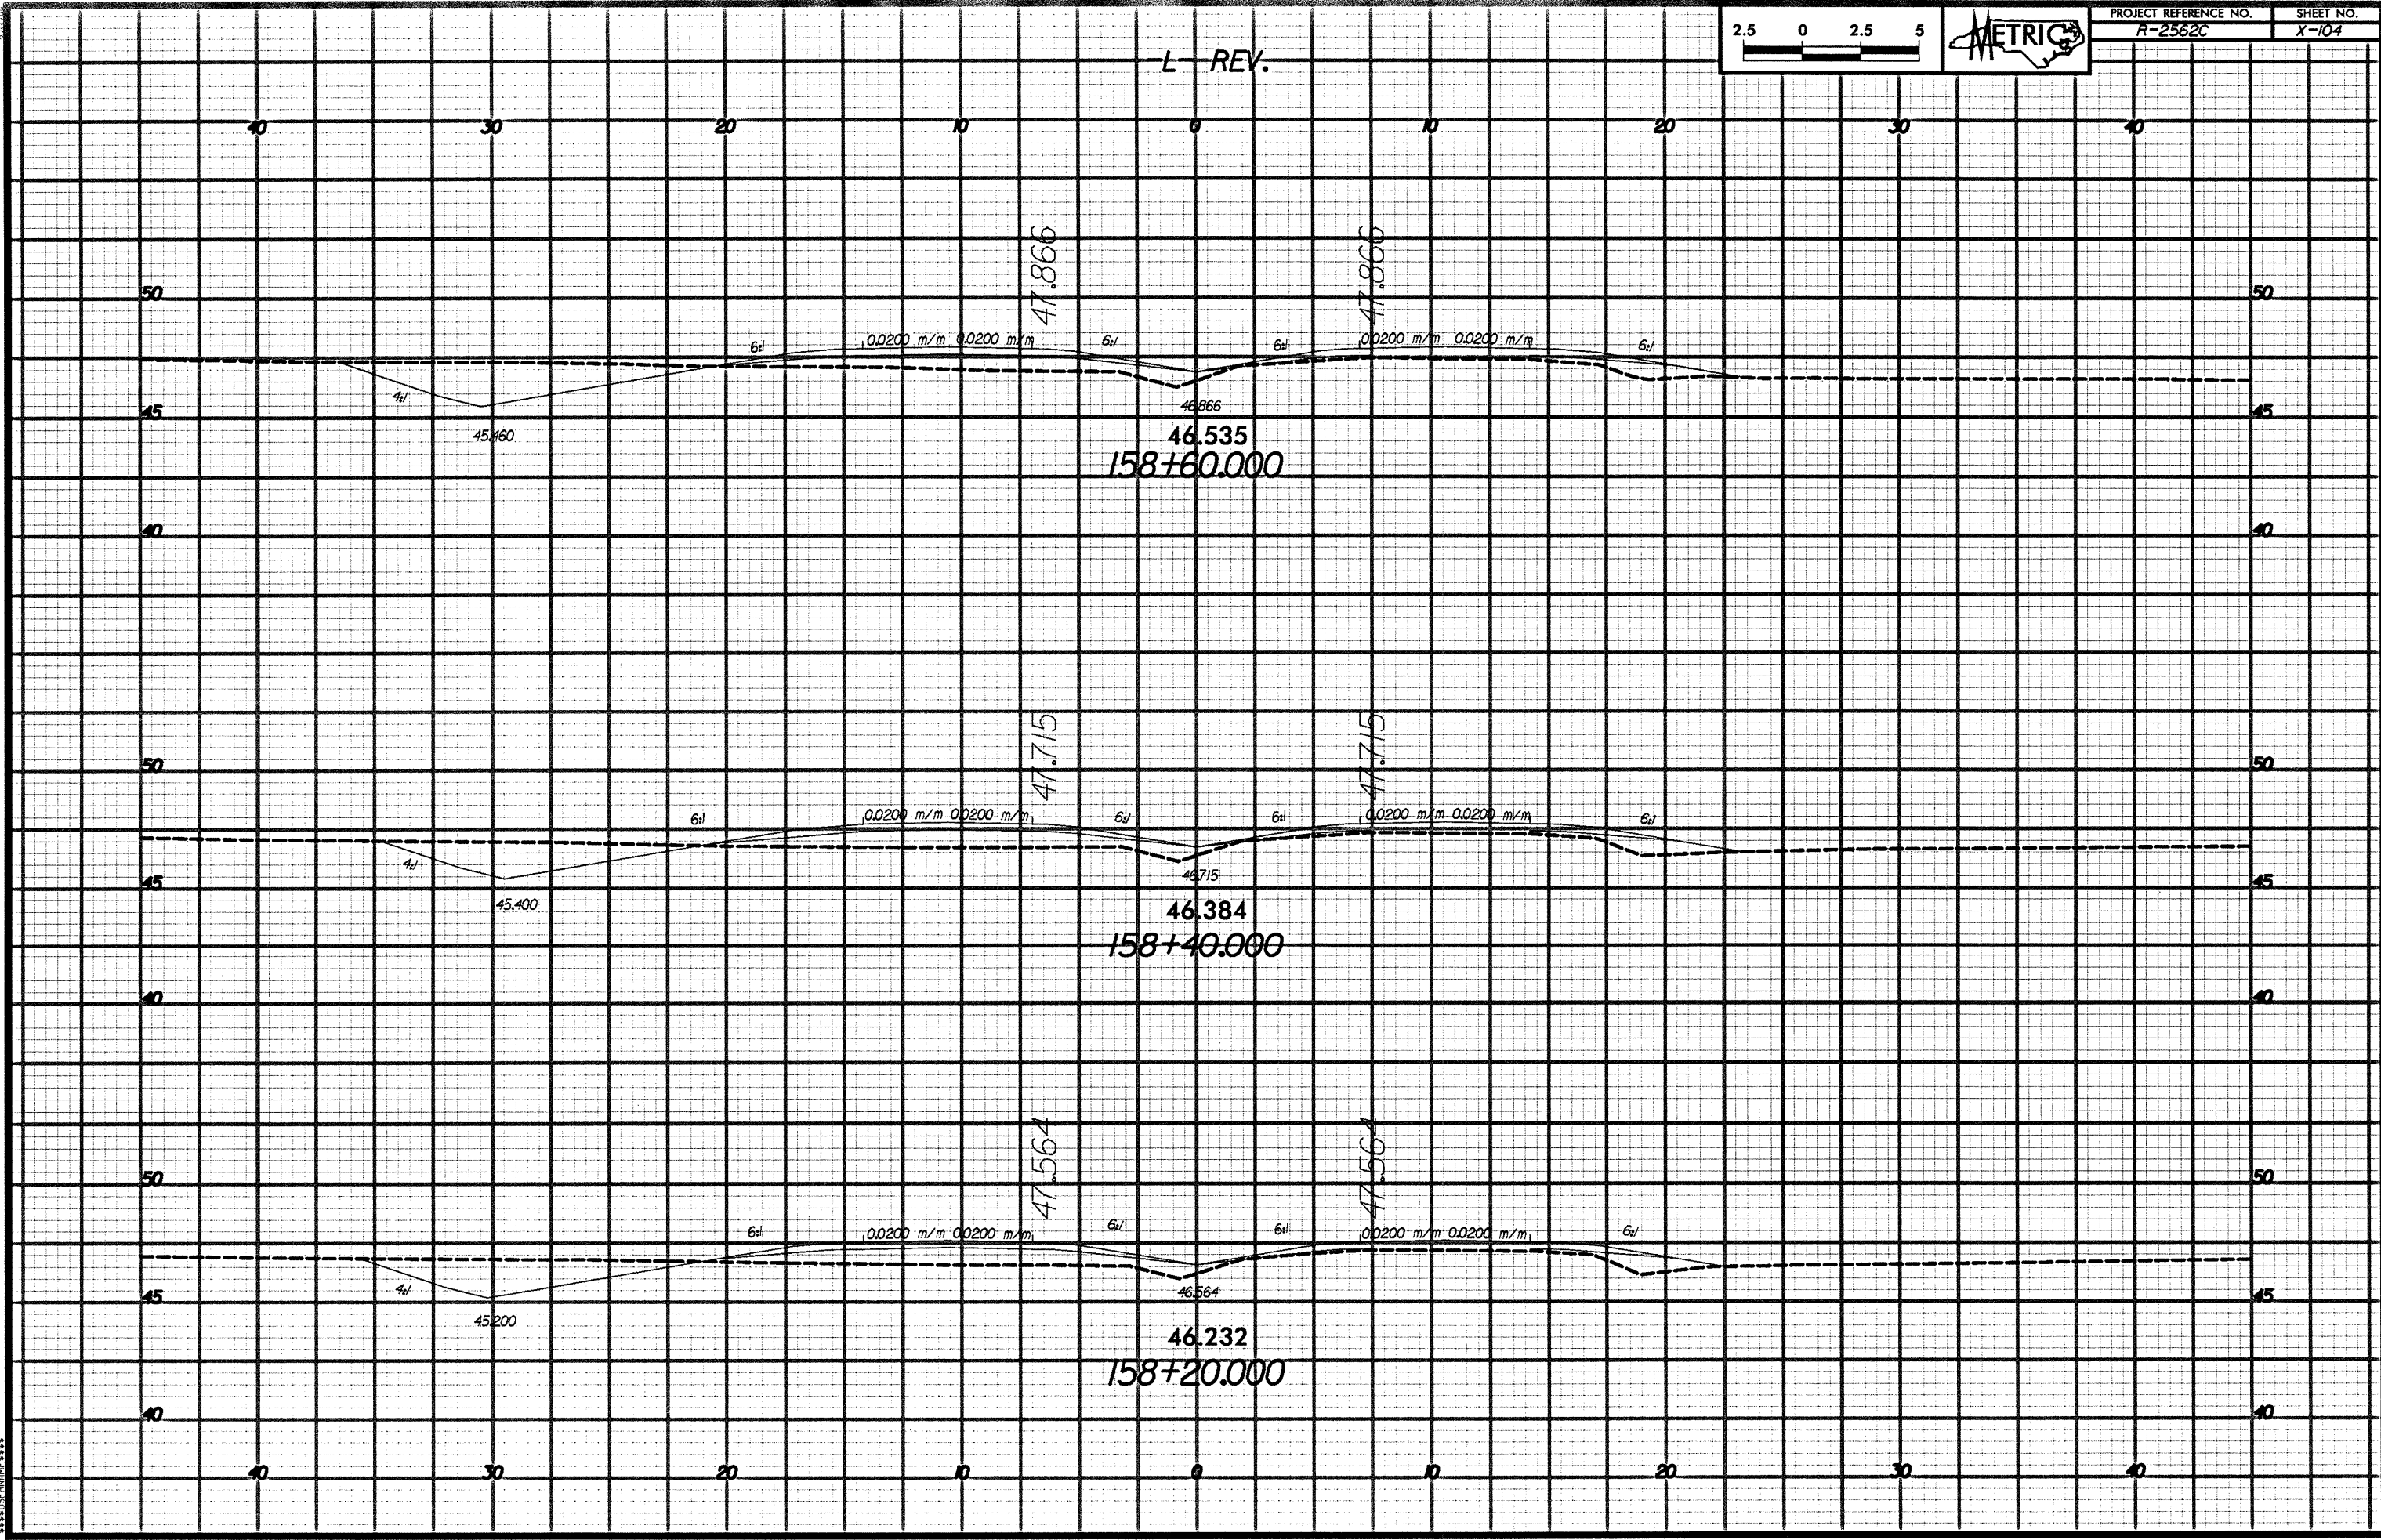

Vertical text on the left margin: SYSTEME DE COORDONNEES UTM