


L-REV.

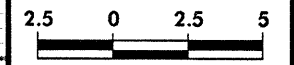

PROJECT REFERENCE NO.
R-2562C

SHEET NO.
X-103

40 30 20 10 0 10 20 30 40

50 50

45 45

40 40

50 50

45 45

40 40

50 50

45 45

40 40

40 30 20 10 0 10 20 30 40

4:1 45.000 6:1 0.0200 m/m 0.0200 m/m 47.4/3 46.4/3 6:1 0.0200 m/m 0.0200 m/m 47.4/3 6:1

46.342
158+00.000

4:1 44.800 6:1 0.0200 m/m 0.0200 m/m 47.2/1 46.2/1 6:1 0.0200 m/m 0.0200 m/m 47.2/1 6:1

46.249
157+80.000

4:1 44.700 6:1 0.0200 m/m 0.0200 m/m 47.1/0 46.1/0 6:1 0.0200 m/m 0.0200 m/m 47.1/0 6:1

46.134
157+60.000

PROPERTY LINE
UNCONVEYED
EAST