

L REV.

40 30 20 10 0 10 20 30 40

50 50

45 45

40 40

50 50

45 45




40 40

50 50

45 45

40 40

40 30 20 10 0 10 20 30 40

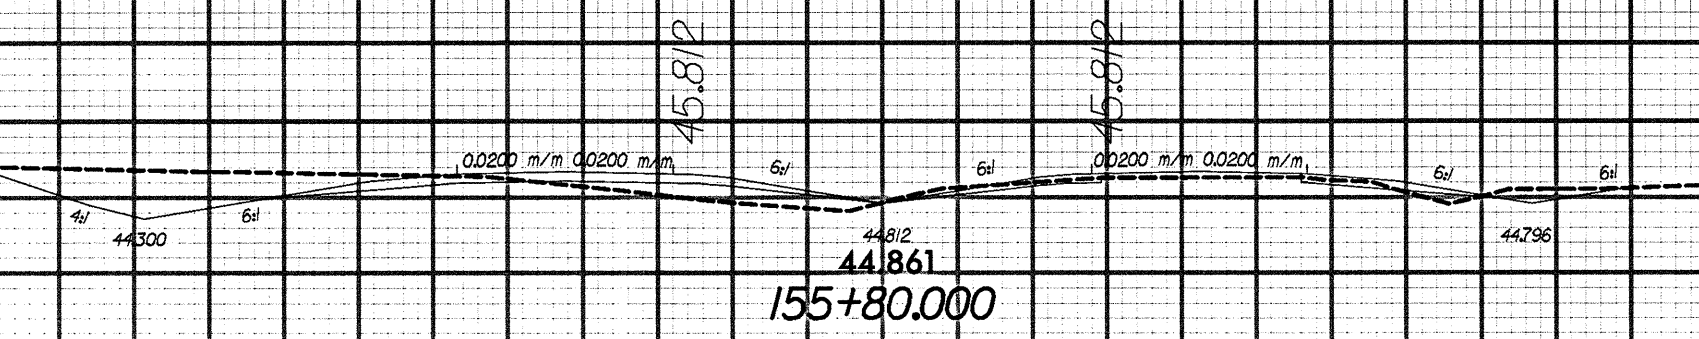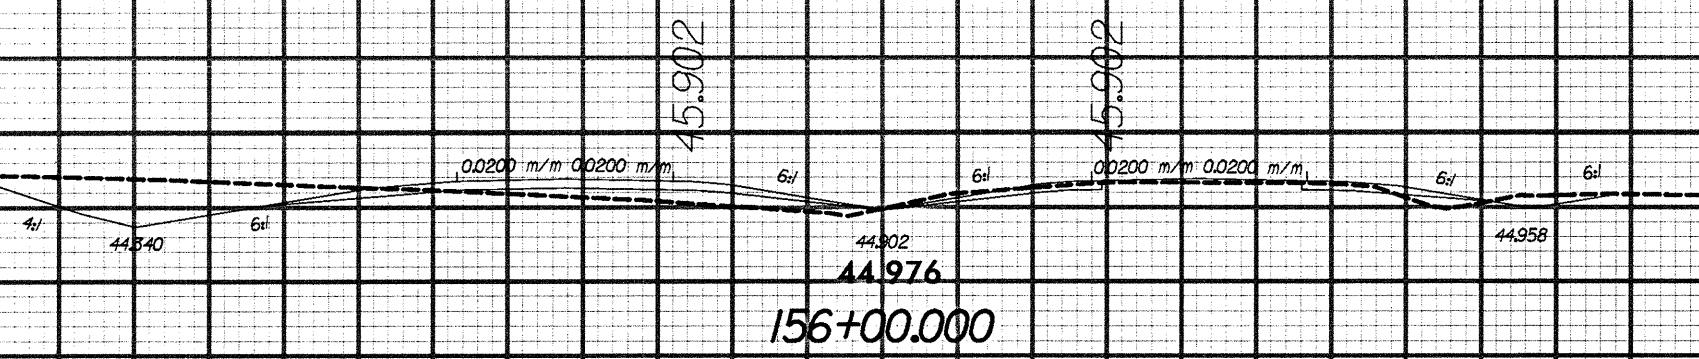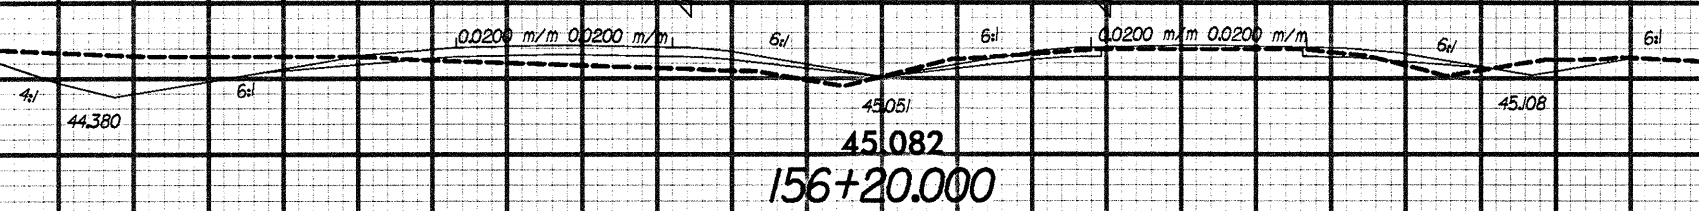

DATE PLOTTED: 01/25/2011 10:58:11 AM
DRAWN BY: J. HARRIS
CHECKED BY: J. HARRIS
SCALE: AS SHOWN