


L REV.

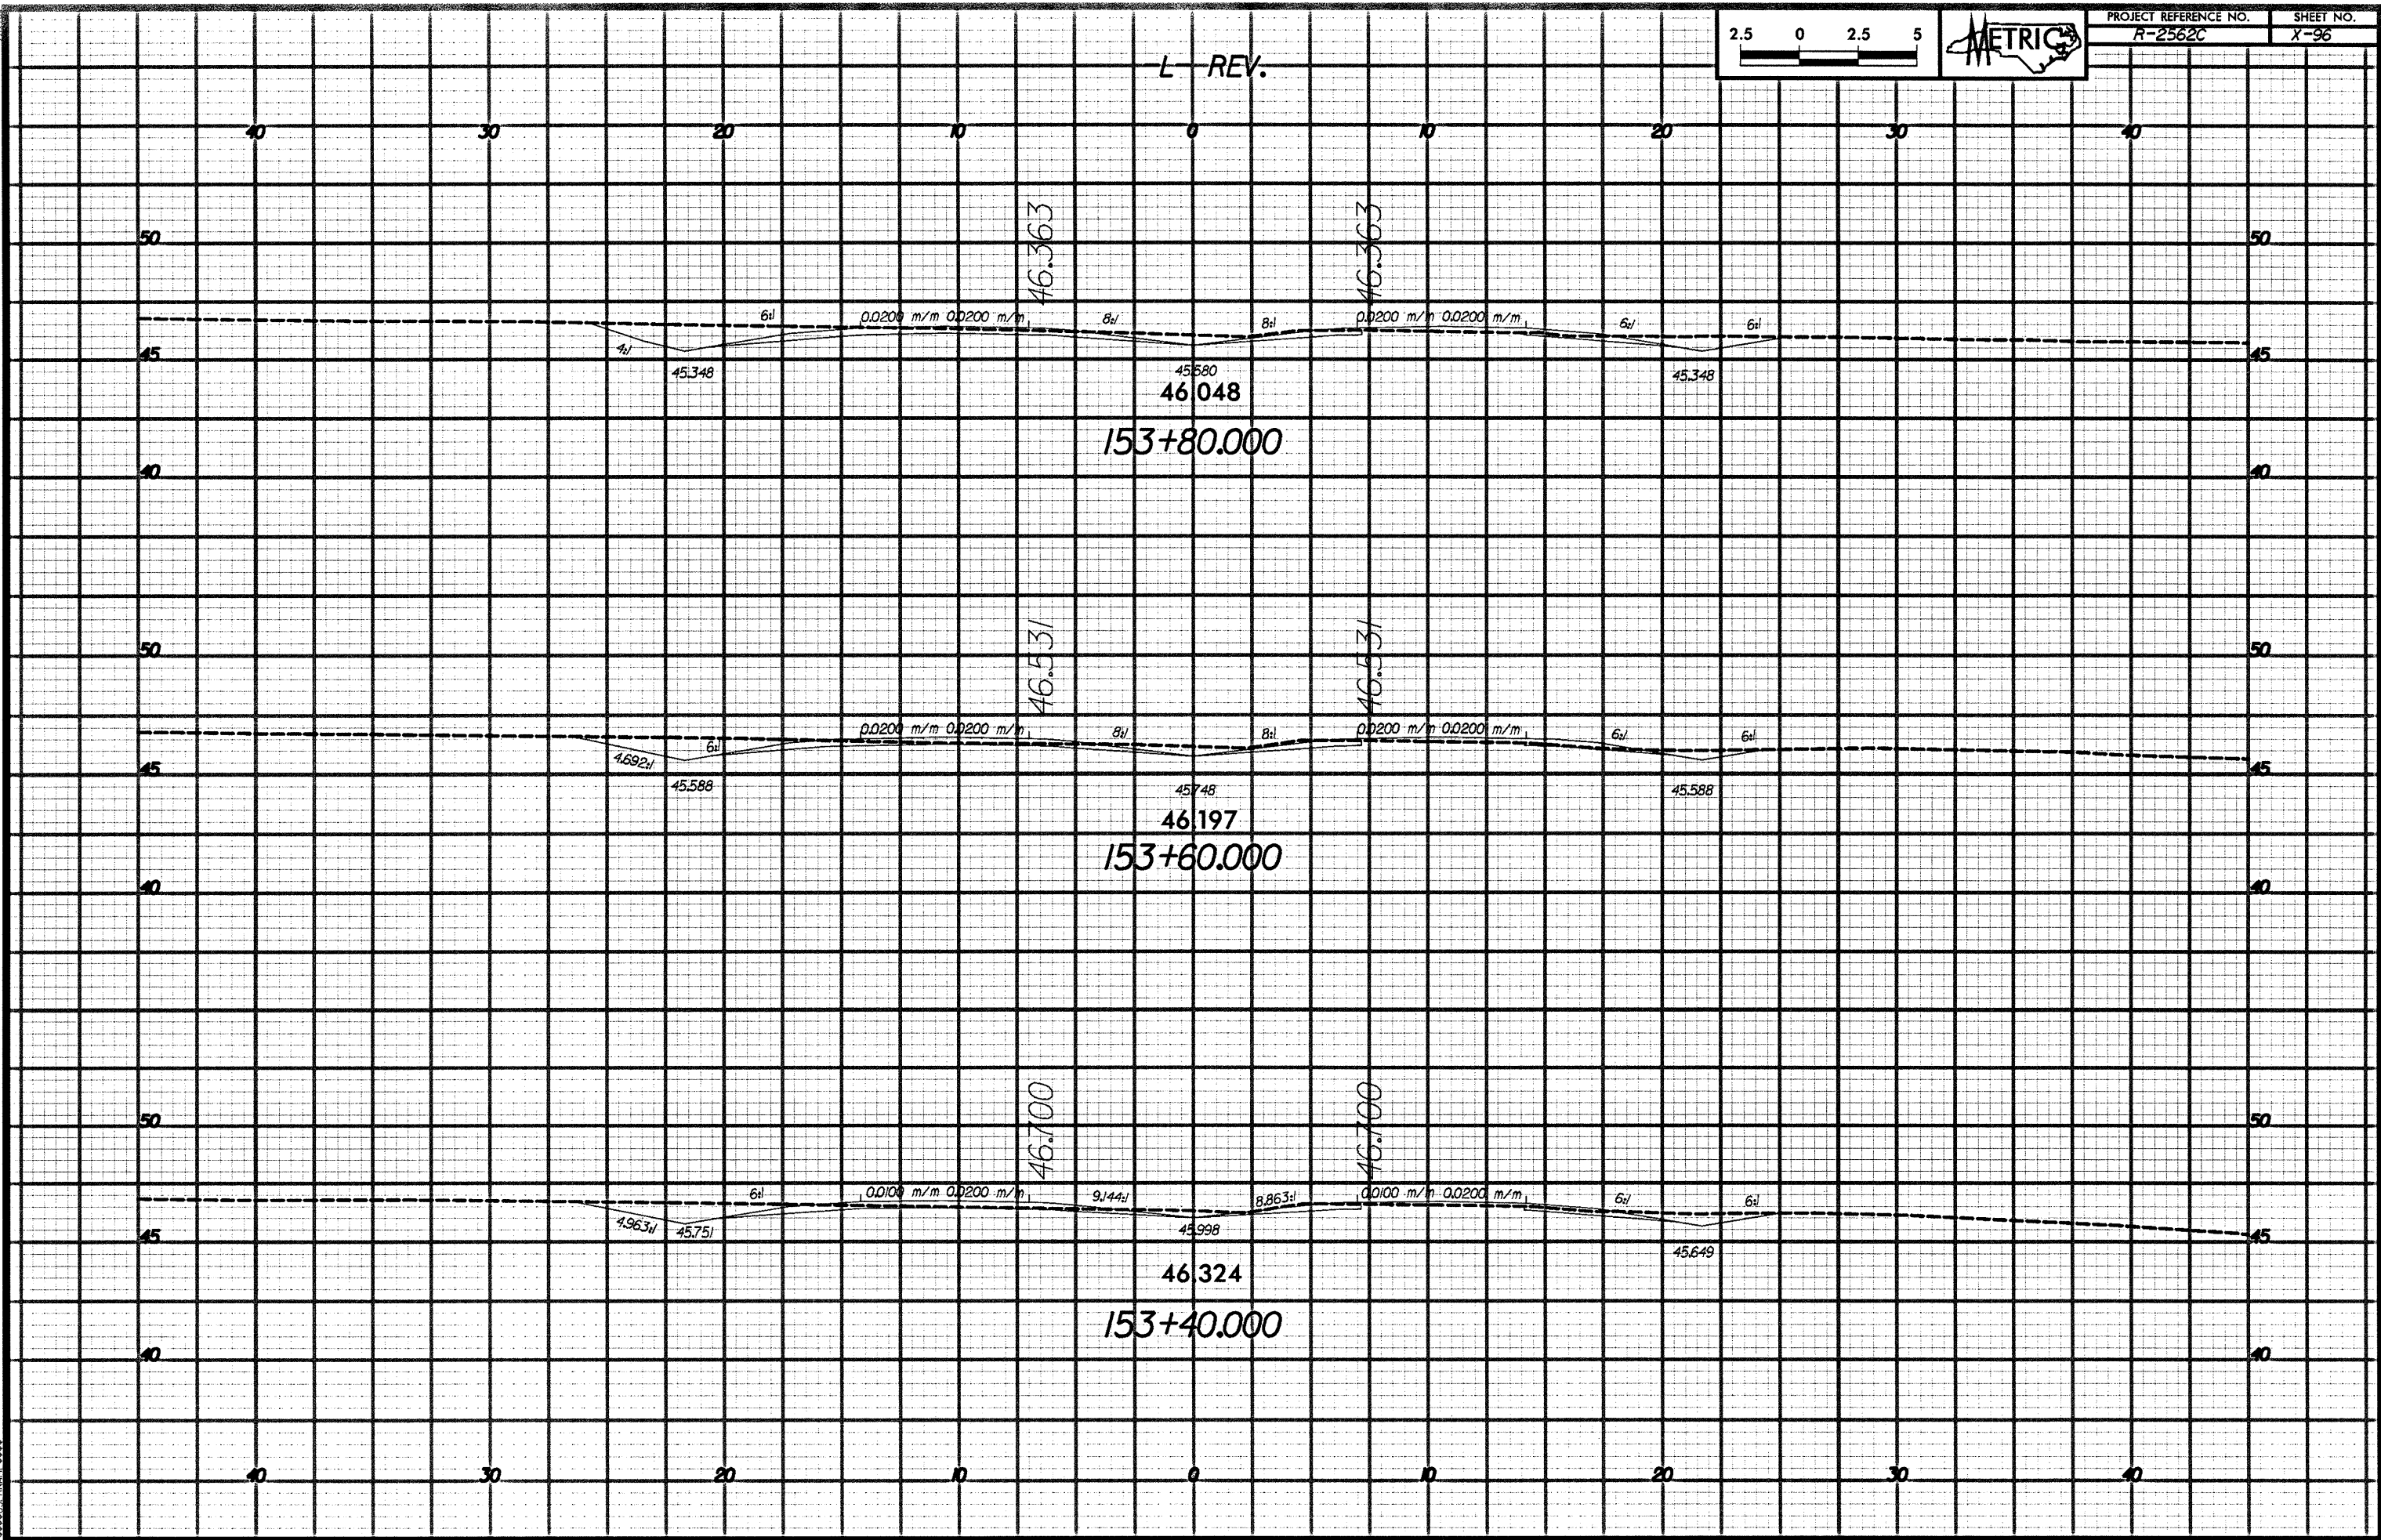

153+80.000

153+60.000

153+40.000

46.363

46.363

46.531

46.531

46.700

46.700

0.0200 m/m 0.0200 m/m 0.0200 m/m 0.0200 m/m

0.0200 m/m 0.0200 m/m 0.0200 m/m 0.0200 m/m

0.0100 m/m 0.0200 m/m 0.0100 m/m 0.0200 m/m

45.348 45.680 45.348

45.588 45.748 45.588

45.751 45.998 45.649

4:1 6:1 8:1 8:1 6:1 6:1

4.692:1 6:1 8:1 8:1 6:1 6:1

4.963:1 6:1 9.144:1 8.863:1 6:1 6:1

45.348

45.588

45.751

46.048

46.197

46.324

Vertical text on the left margin: 11/20/00 11:58 AM