


L-REV.

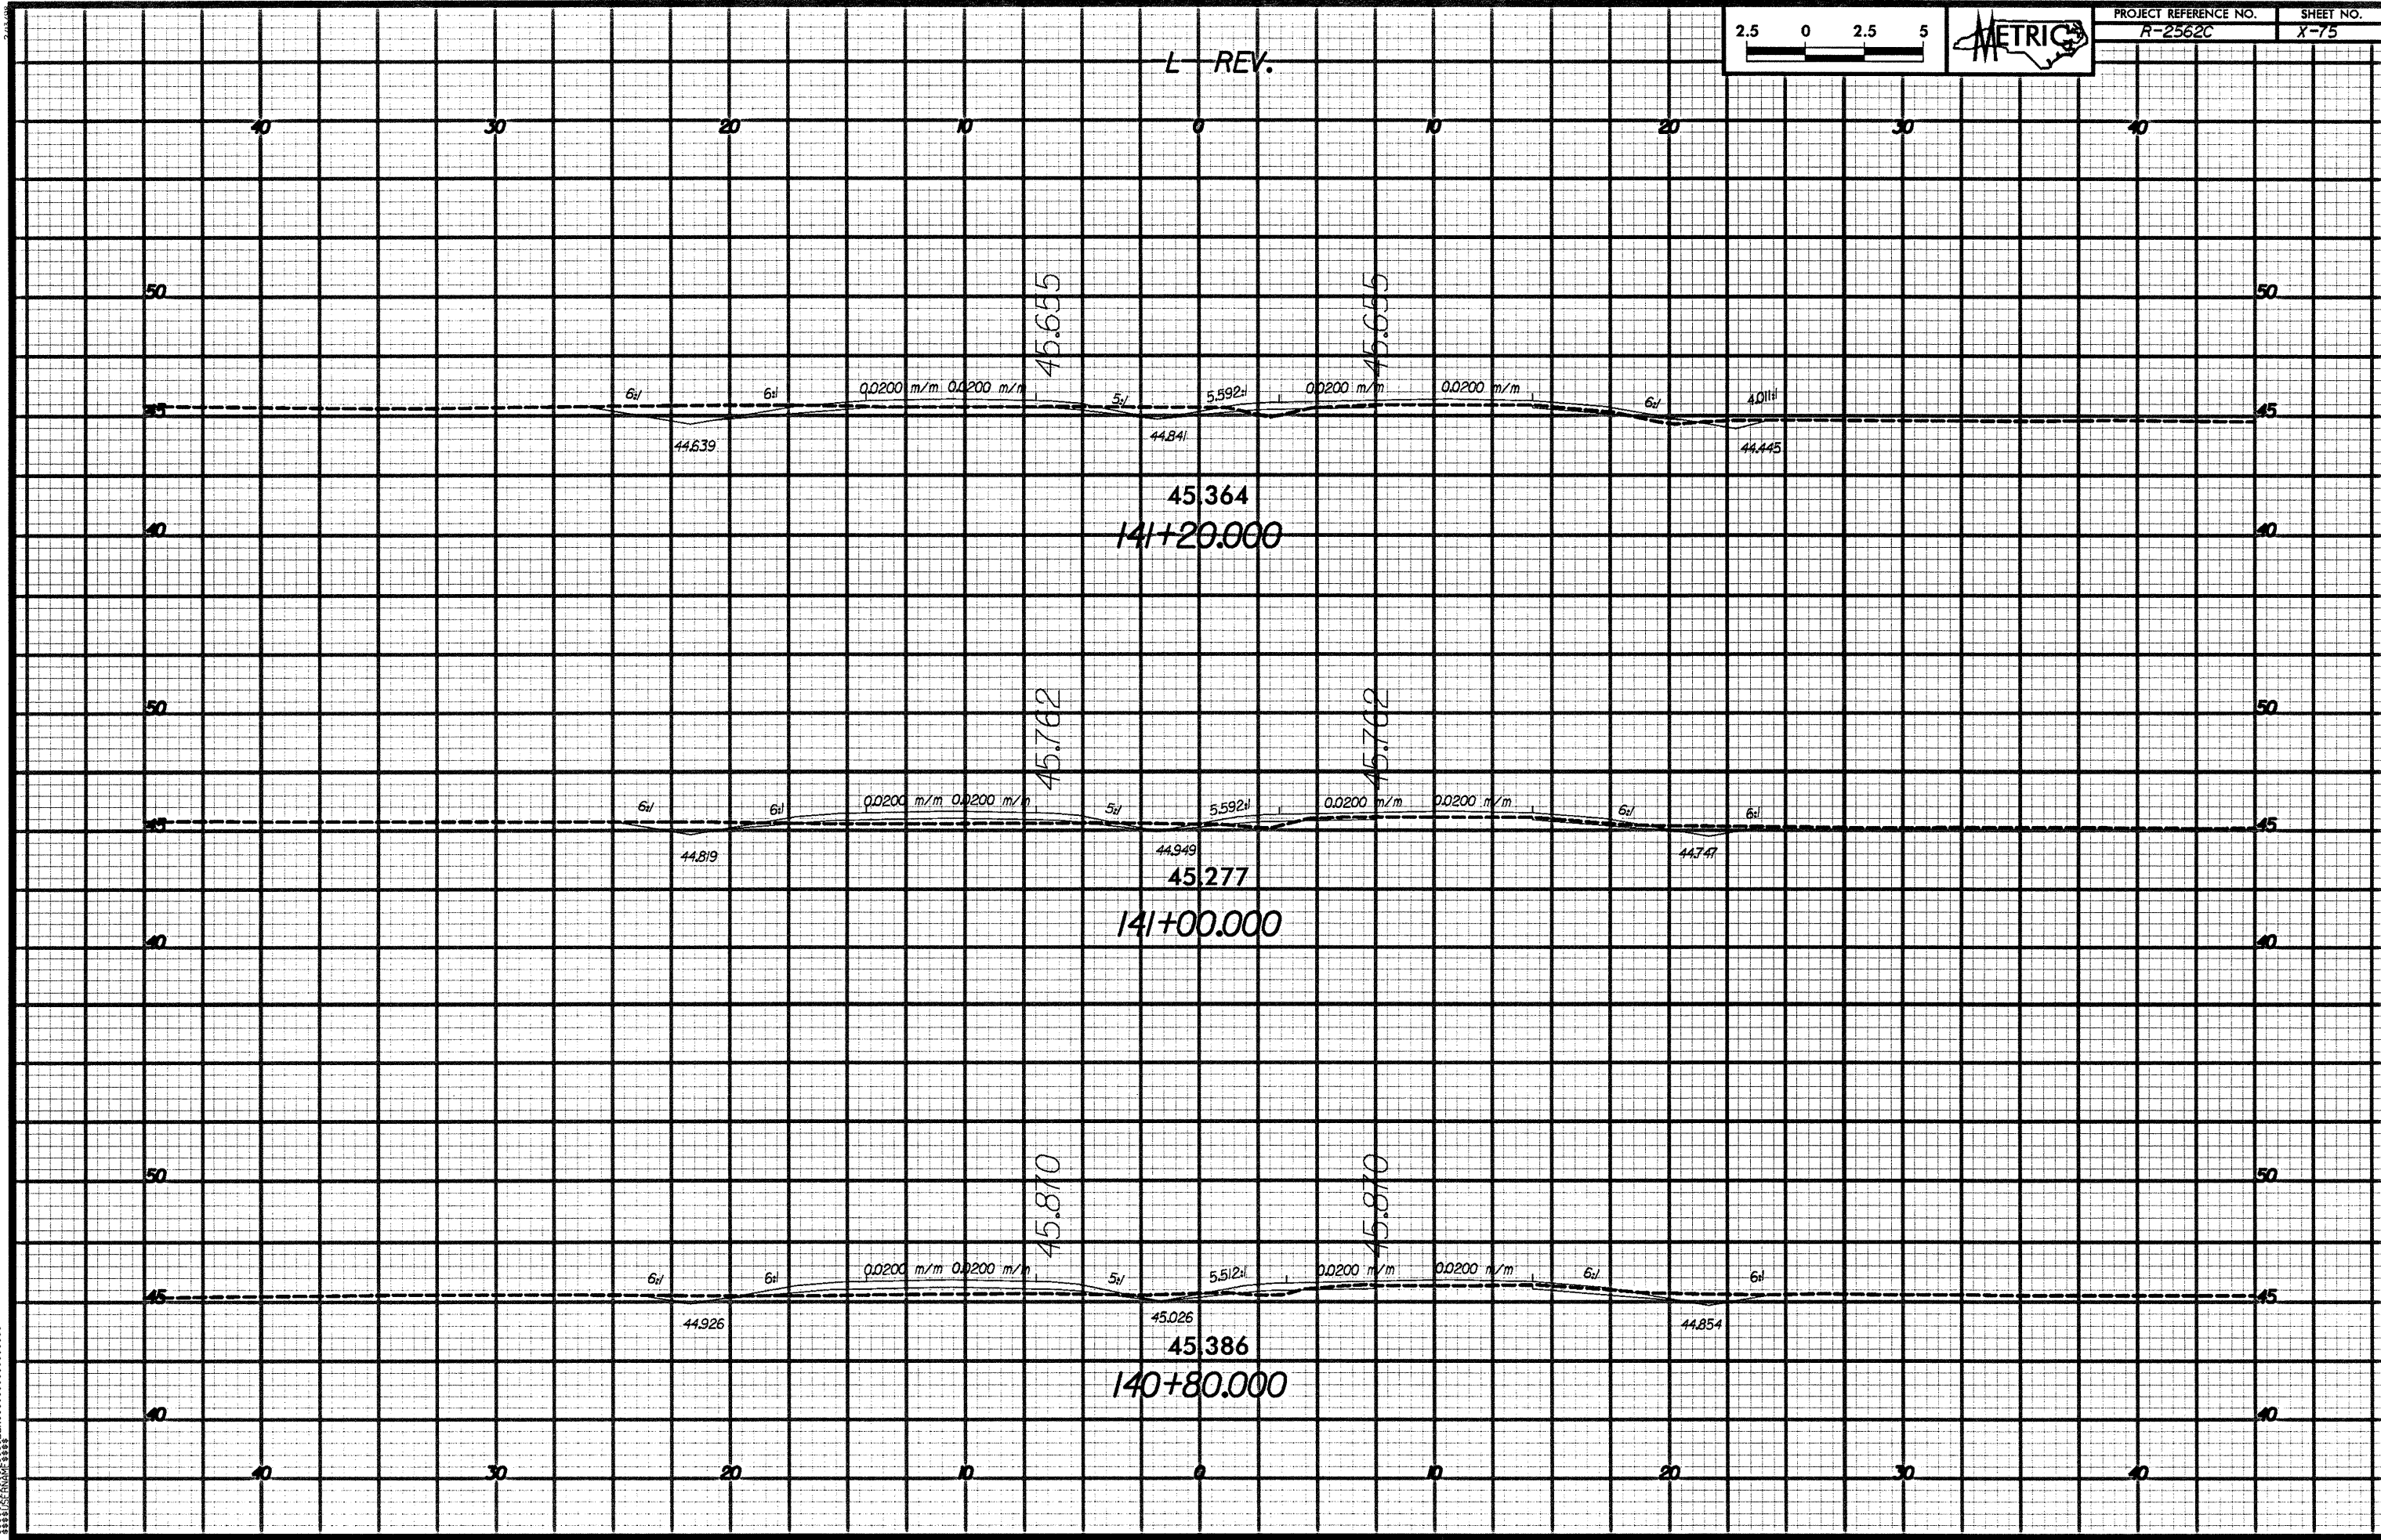

45.364  
141+20.000

45.277  
141+00.000

45.386  
140+80.000

45.655

45.655

45.762

45.762

45.870

45.870

44.639

44.841

44.445

44.819

44.949

44.747

44.926

45.026

44.854

0.0200 m/m 0.0200 m/m

0.0200 m/m 0.0200 m/m

0.0200 m/m 0.0200 m/m

0.0200 m/m 0.0200 m/m

0.0200 m/m 0.0200 m/m

0.0200 m/m 0.0200 m/m

6:1

6:1

5:1

6:1

4:01:1

6:1

6:1

5:1

6:1

6:1

6:1

6:1

5:1

6:1

6:1

Vertical text on the left margin.