


L-REV.

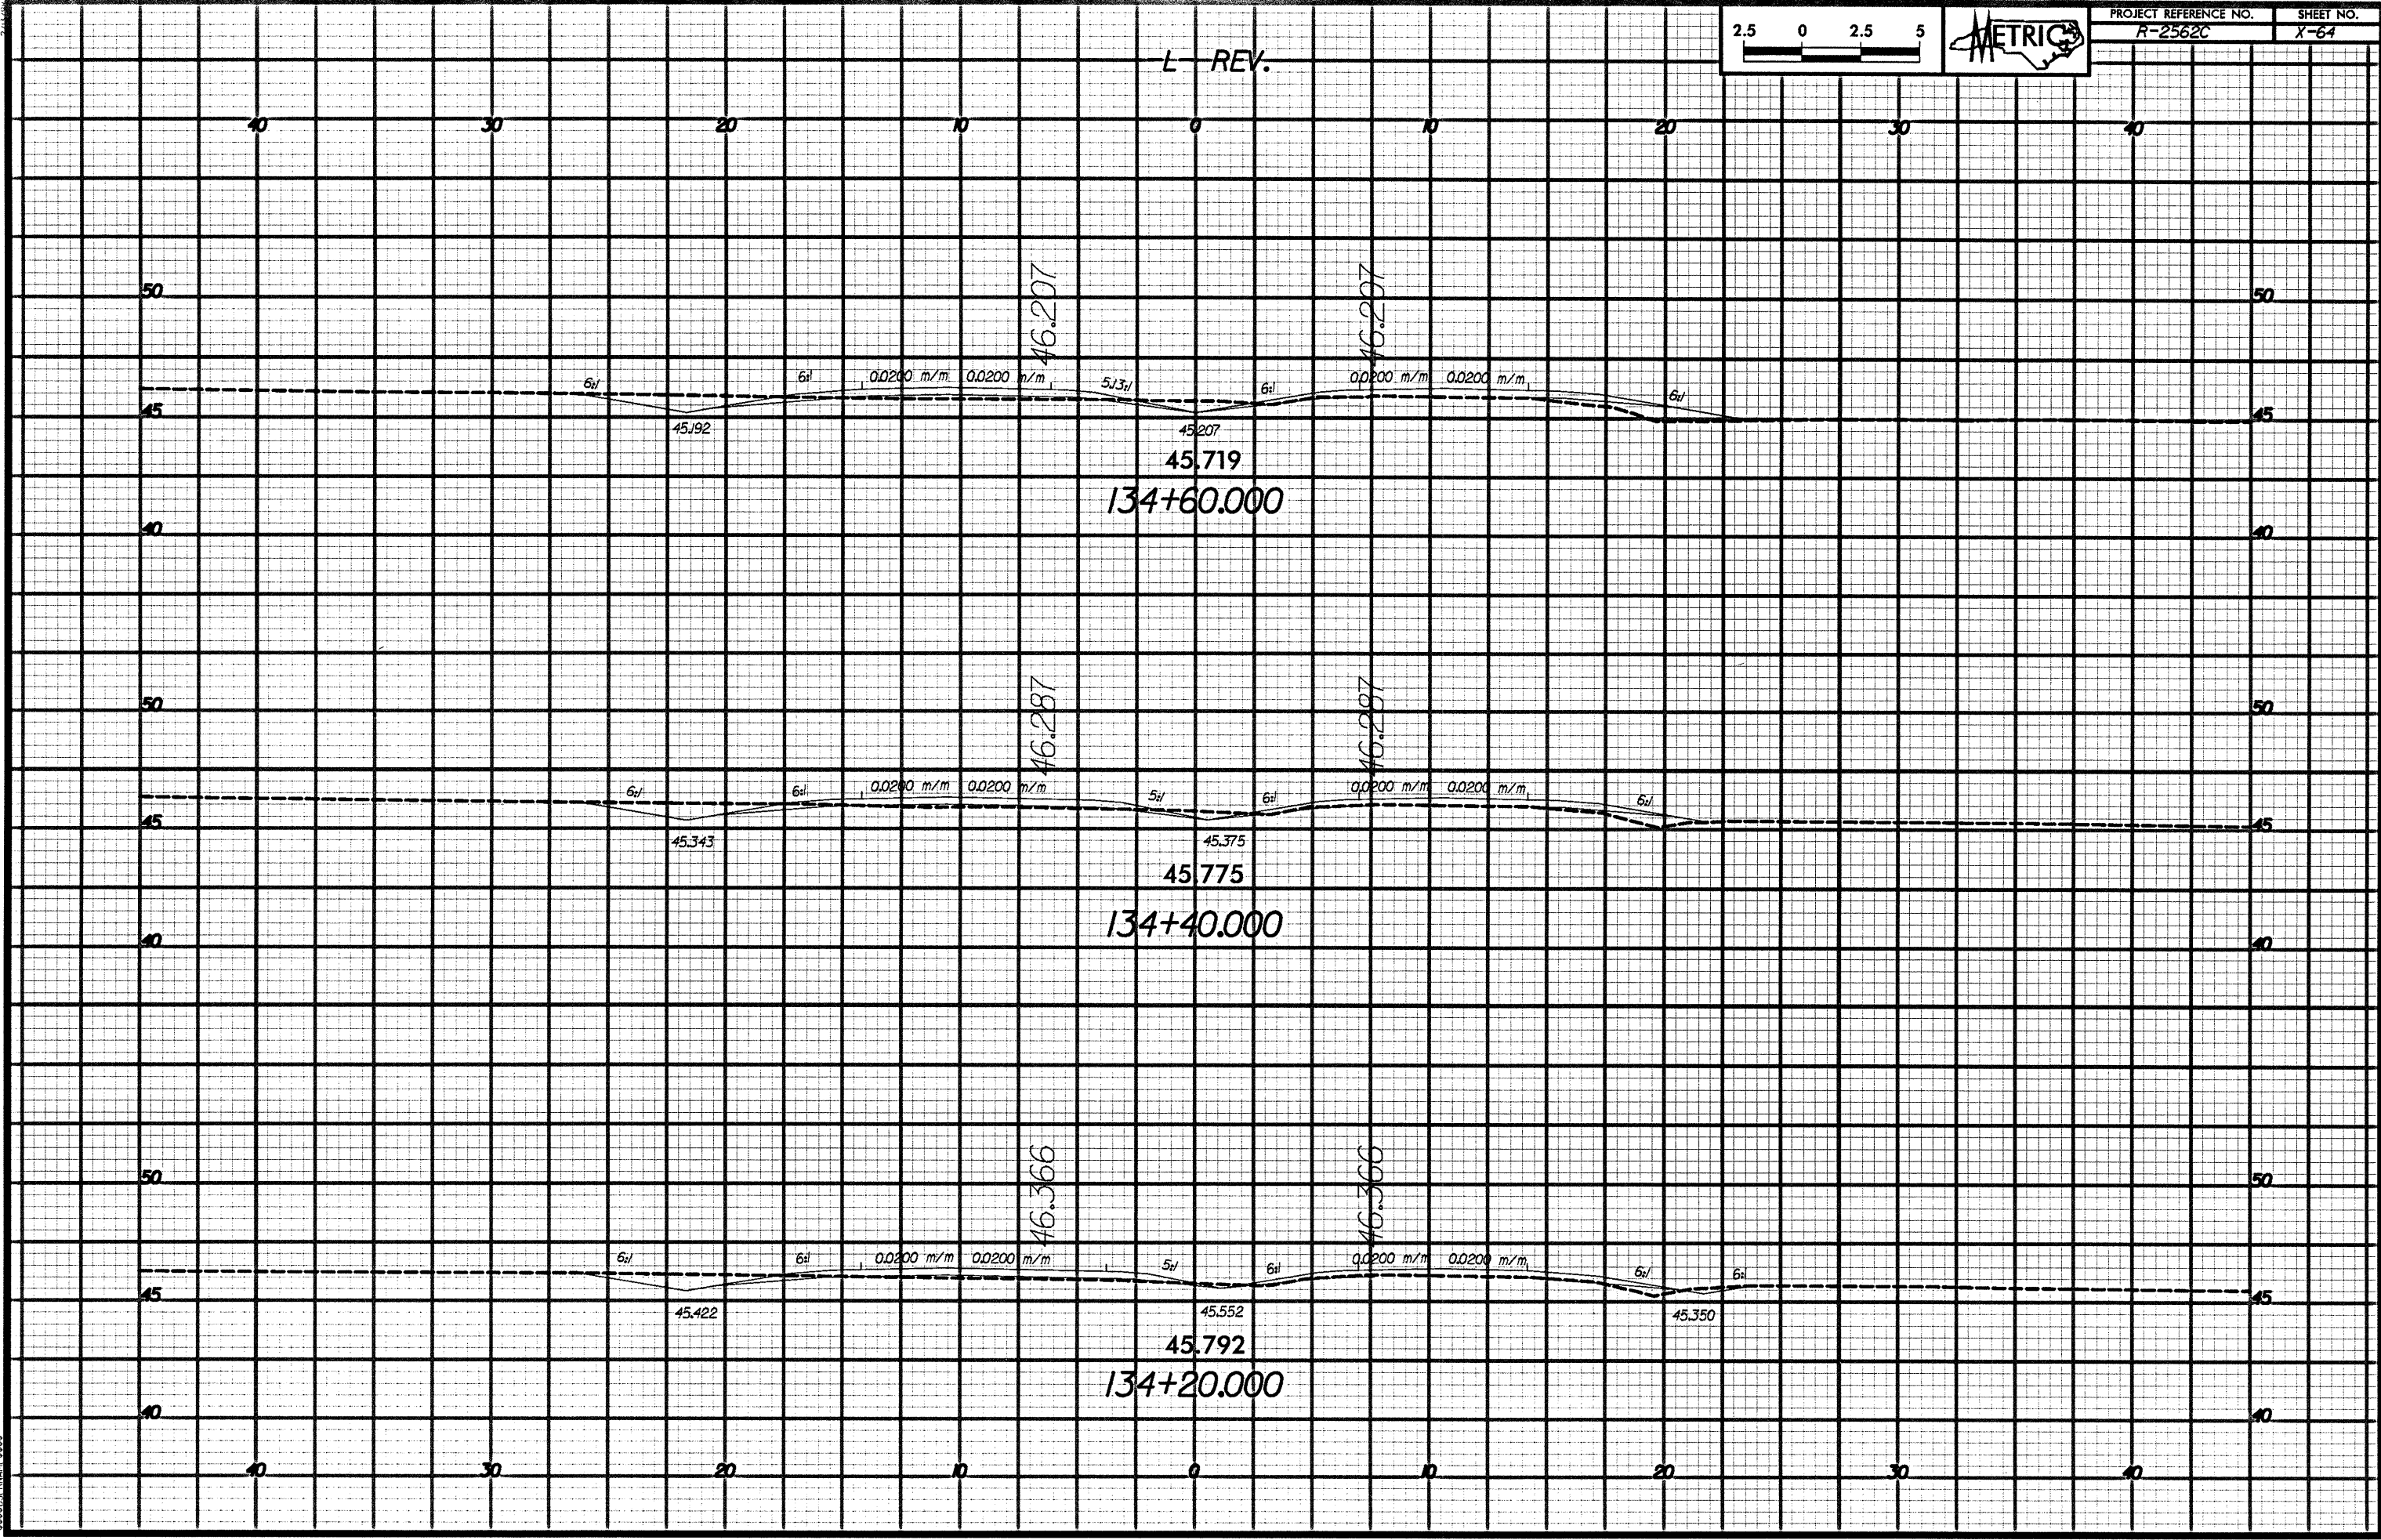

PROPERTY OF THE ENGINEER