


L-REV.

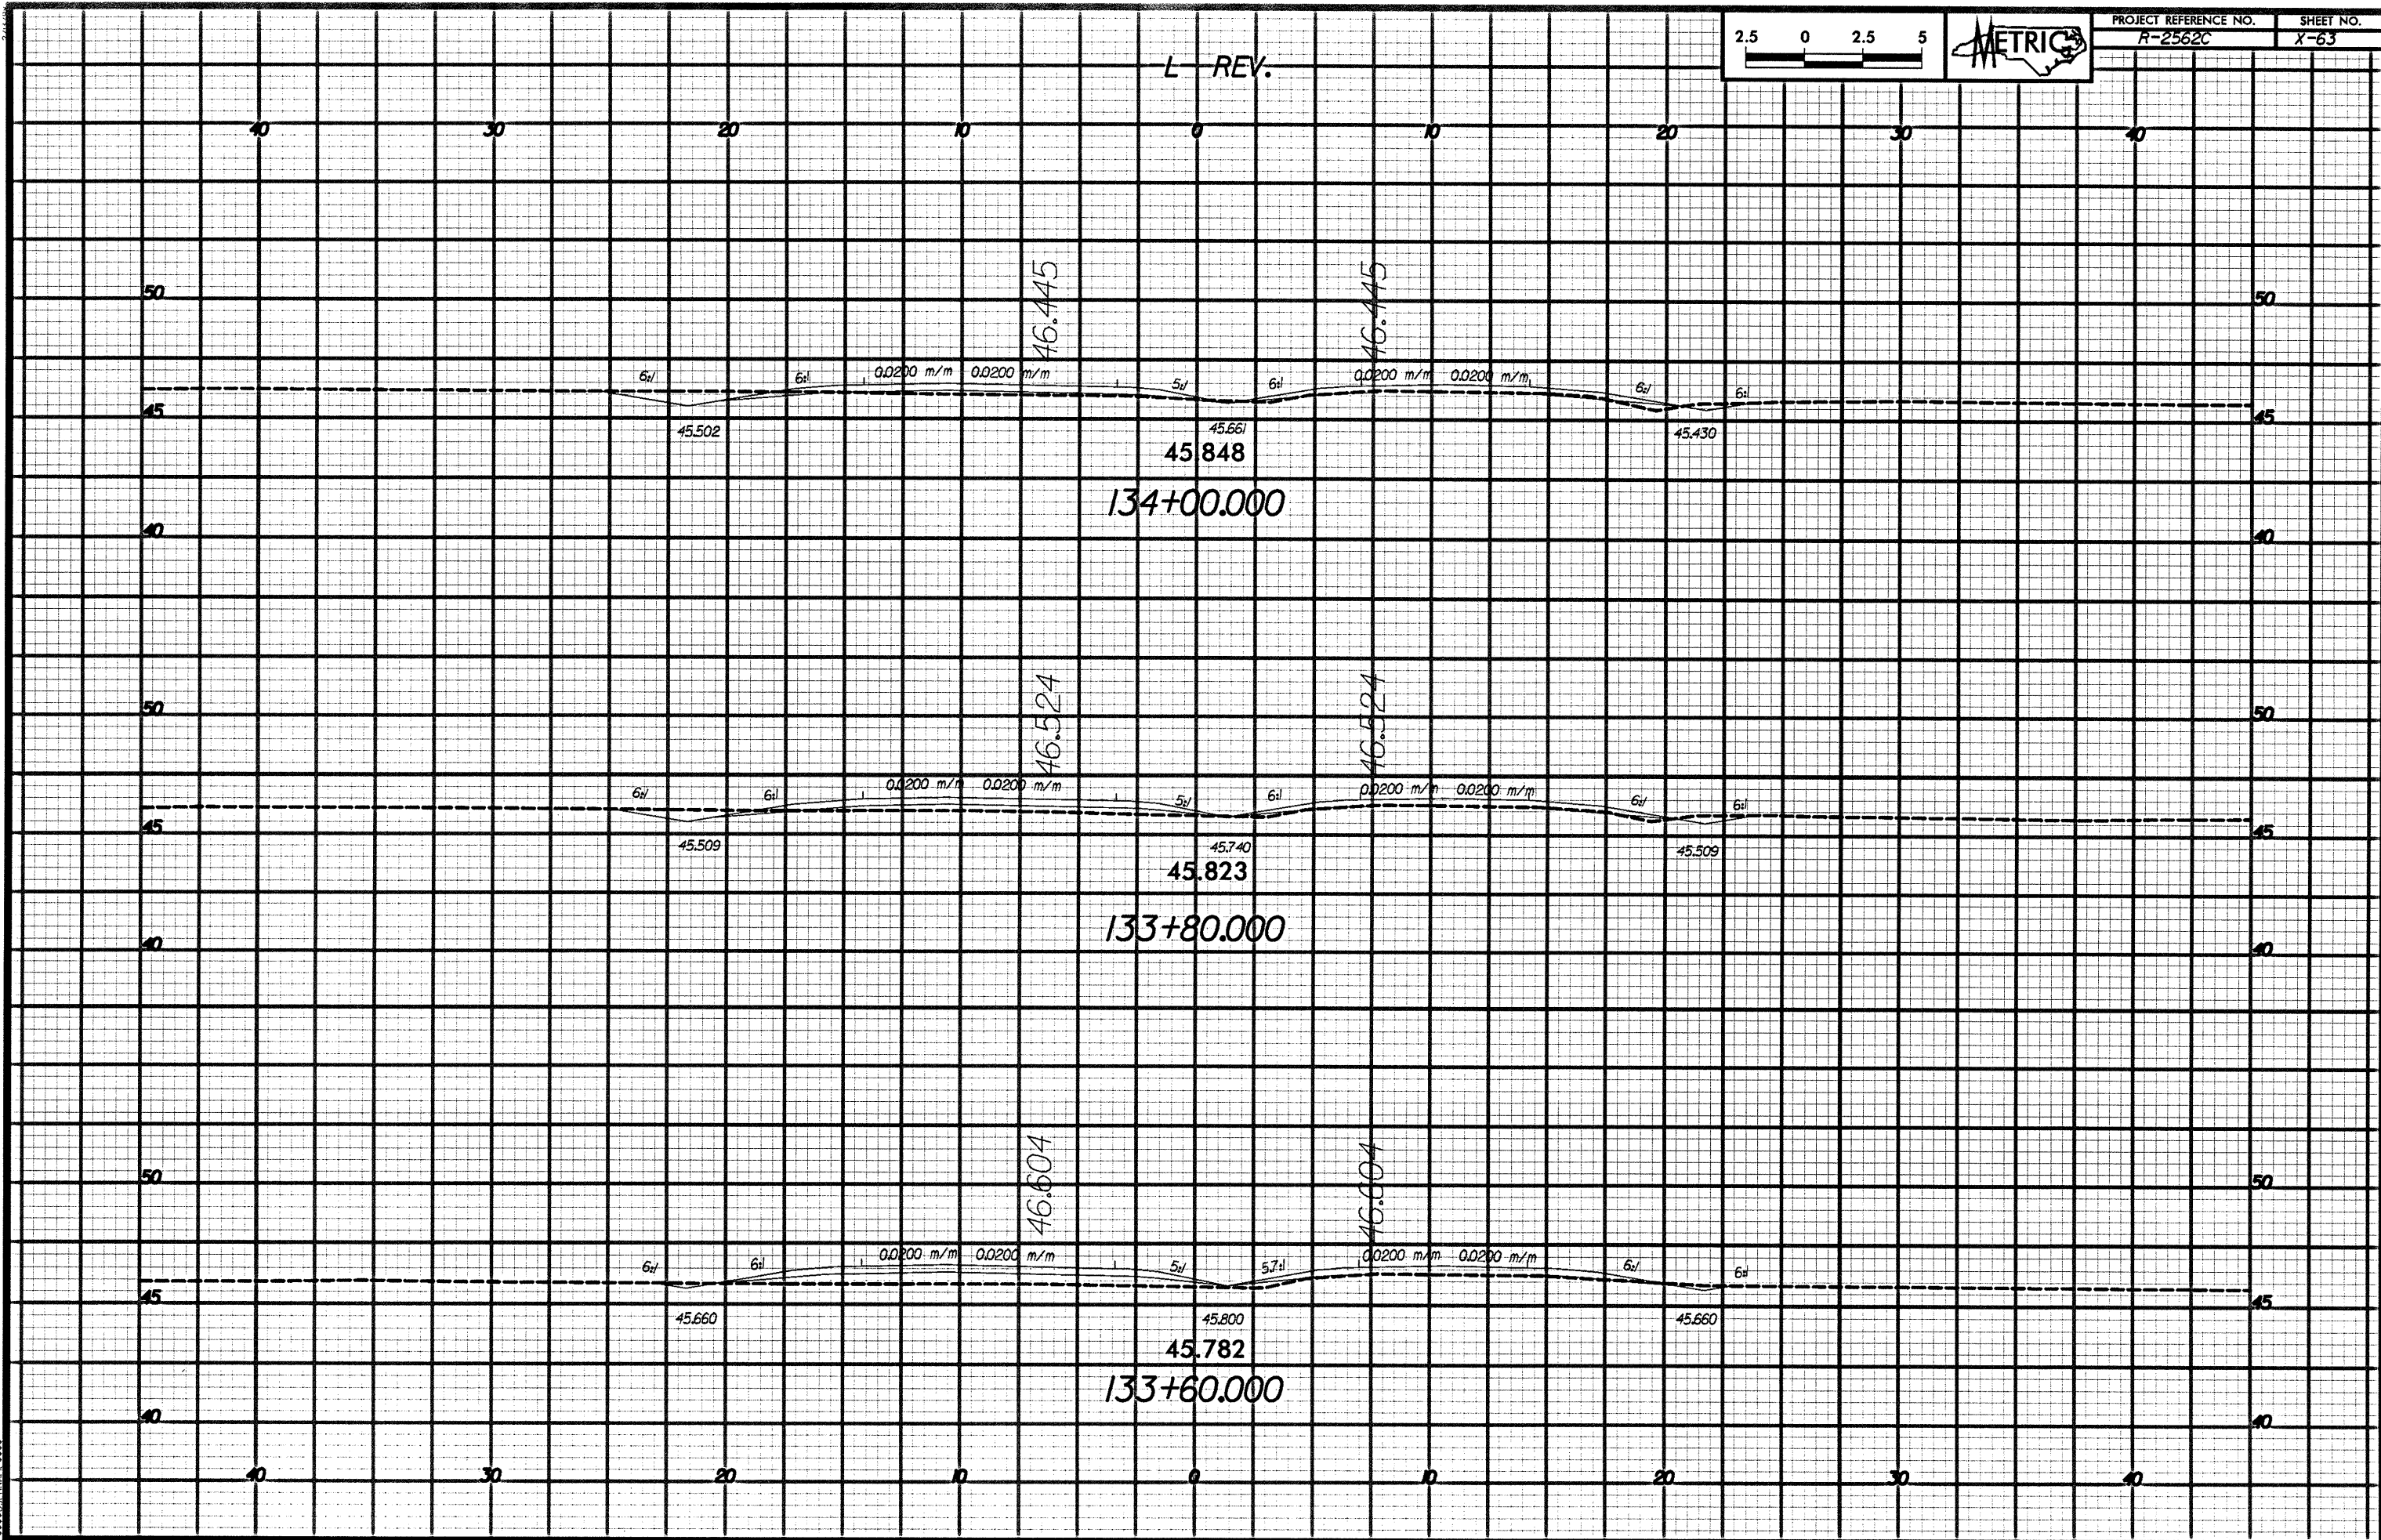

134+00.000

133+80.000

133+60.000

46.445

46.445

46.524

46.524

46.604

46.604

45.502

45.848

45.430

45.509

45.823

45.509

45.660

45.782

45.660

0.0200 m/m 0.0200 m/m

0.0200 m/m 0.0200 m/m

0.0200 m/m 0.0200 m/m

0.0200 m/m 0.0200 m/m

0.0200 m/m 0.0200 m/m

0.0200 m/m 0.0200 m/m

Vertical text on the left margin.