


L REV.

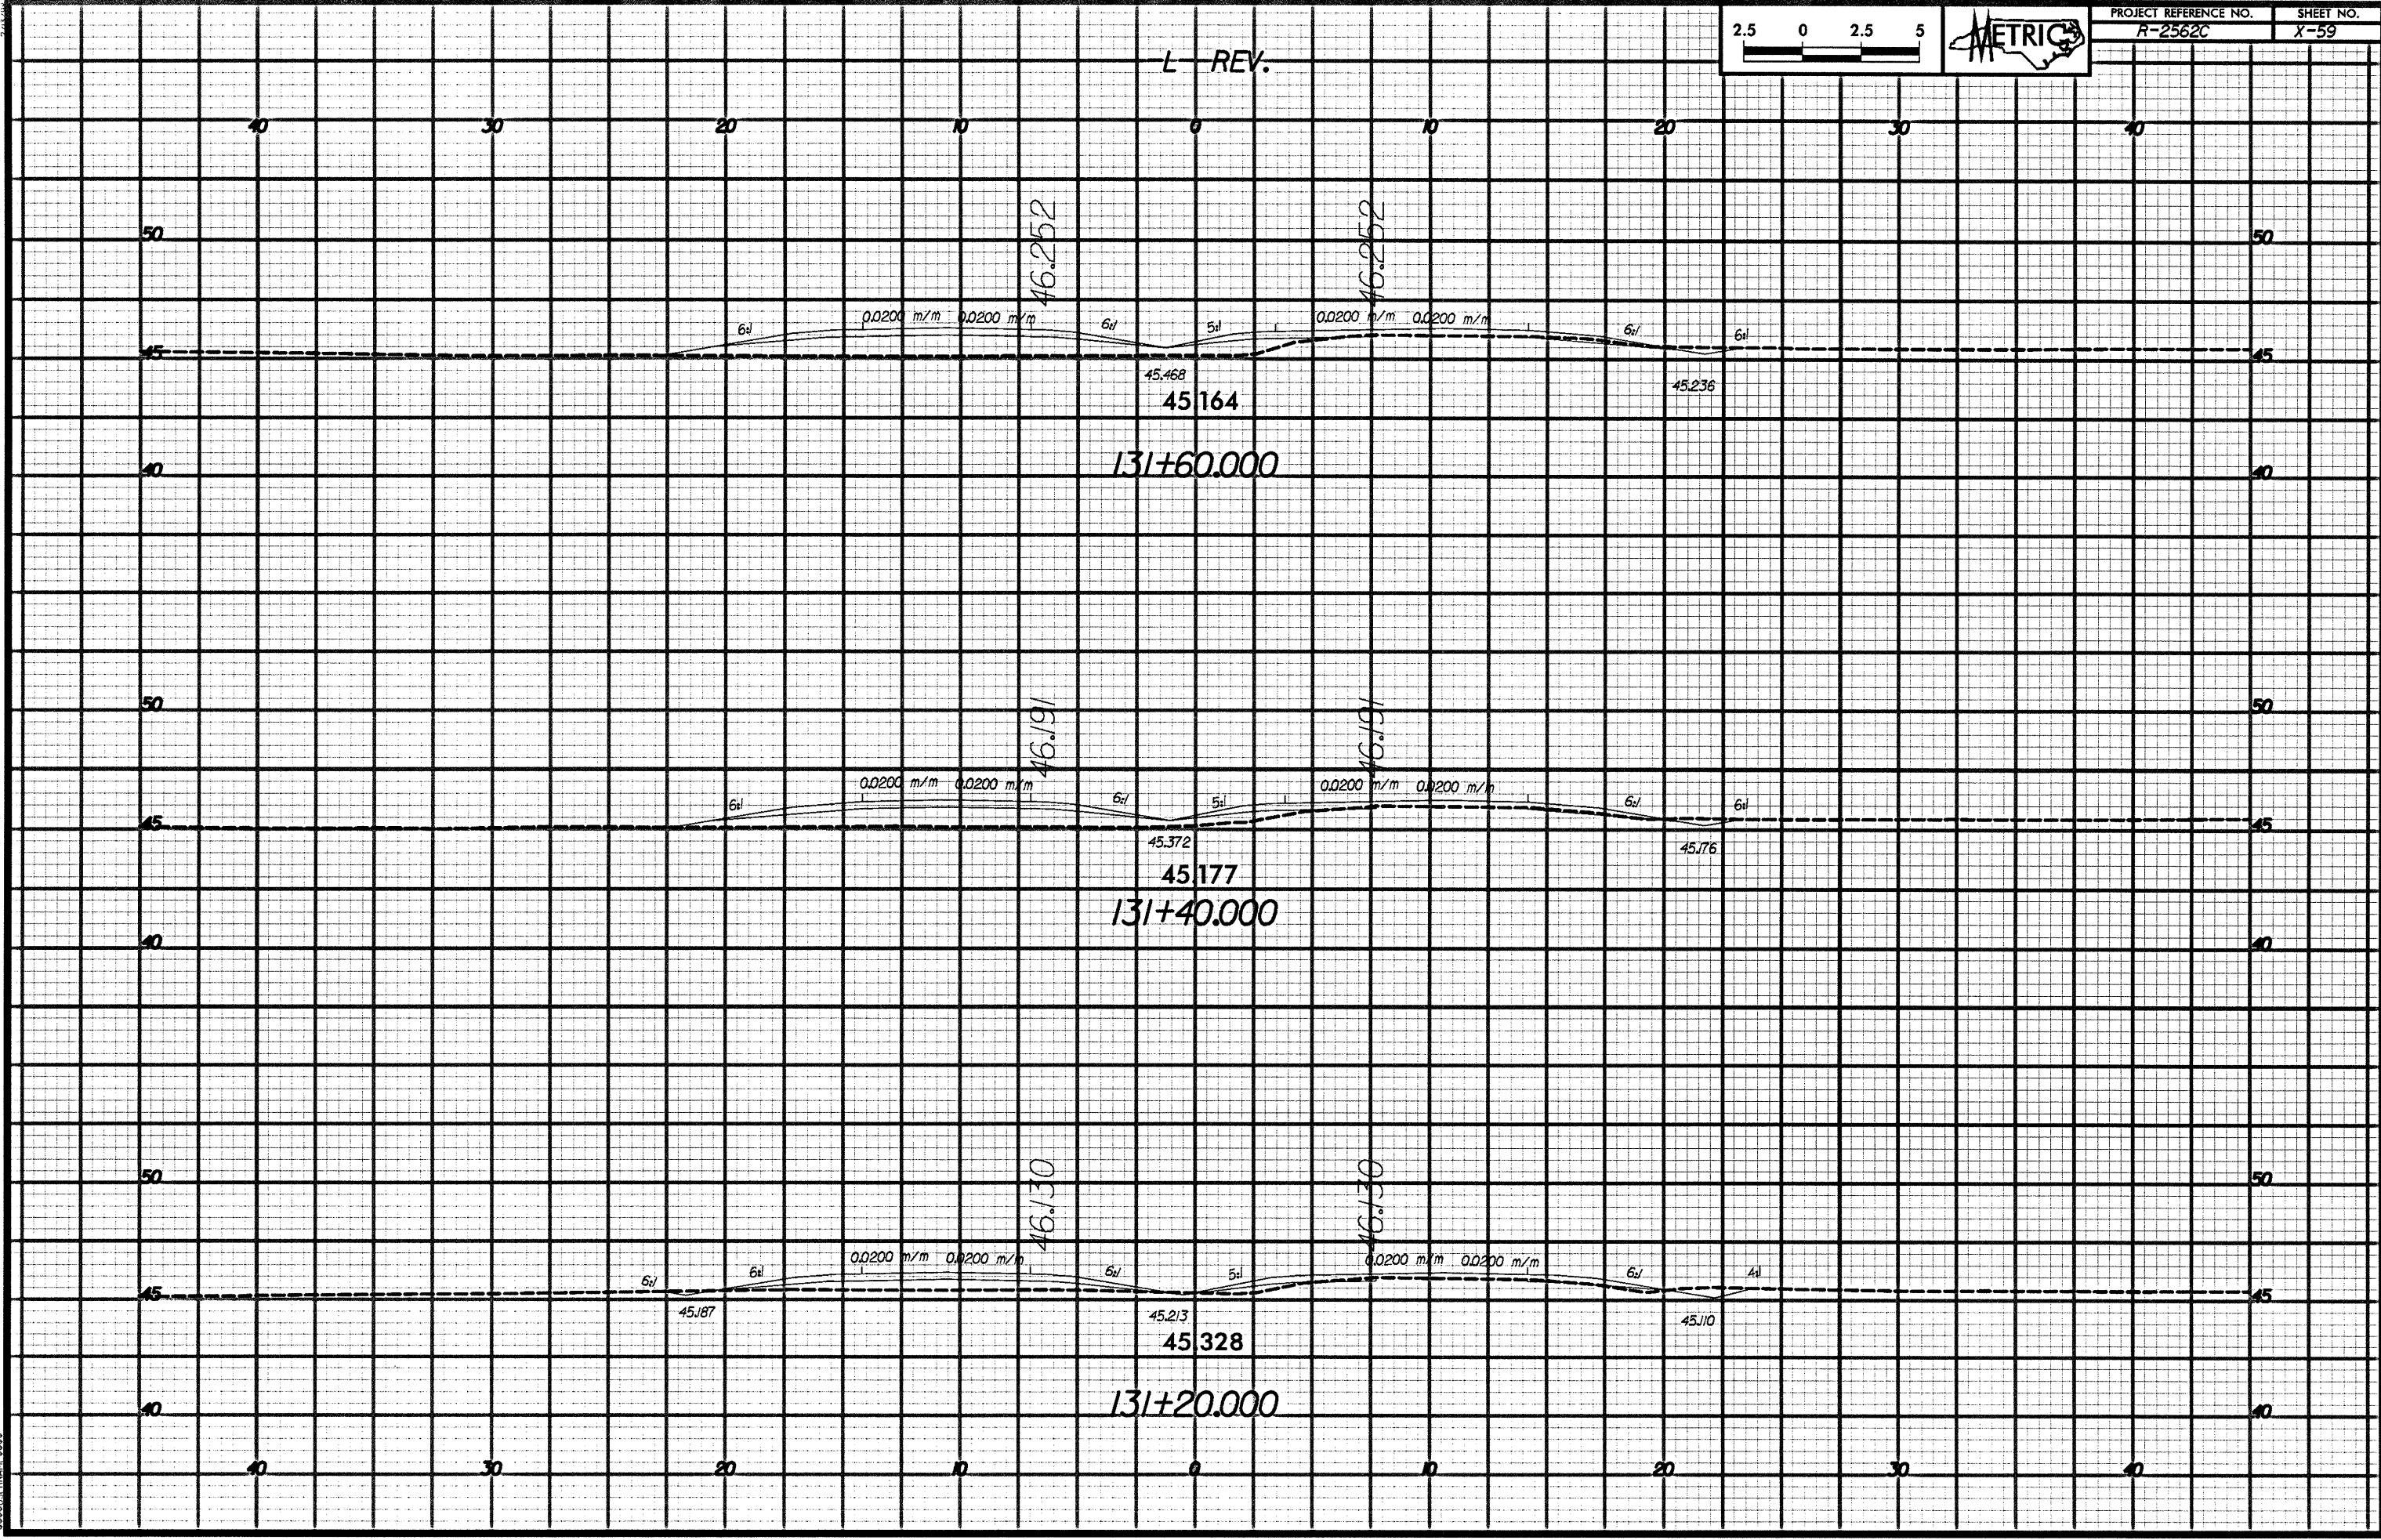

46.252

46.252

45.468
45164

45.236

131+60.000

46.191

46.191

45.372
45177

45.176

131+40.000

46.130

46.130

45.213
45328

45.110

131+20.000

PROPERTY OF METRIC ENGINEERS, INC. ALL RIGHTS RESERVED. 2011