


L REV.

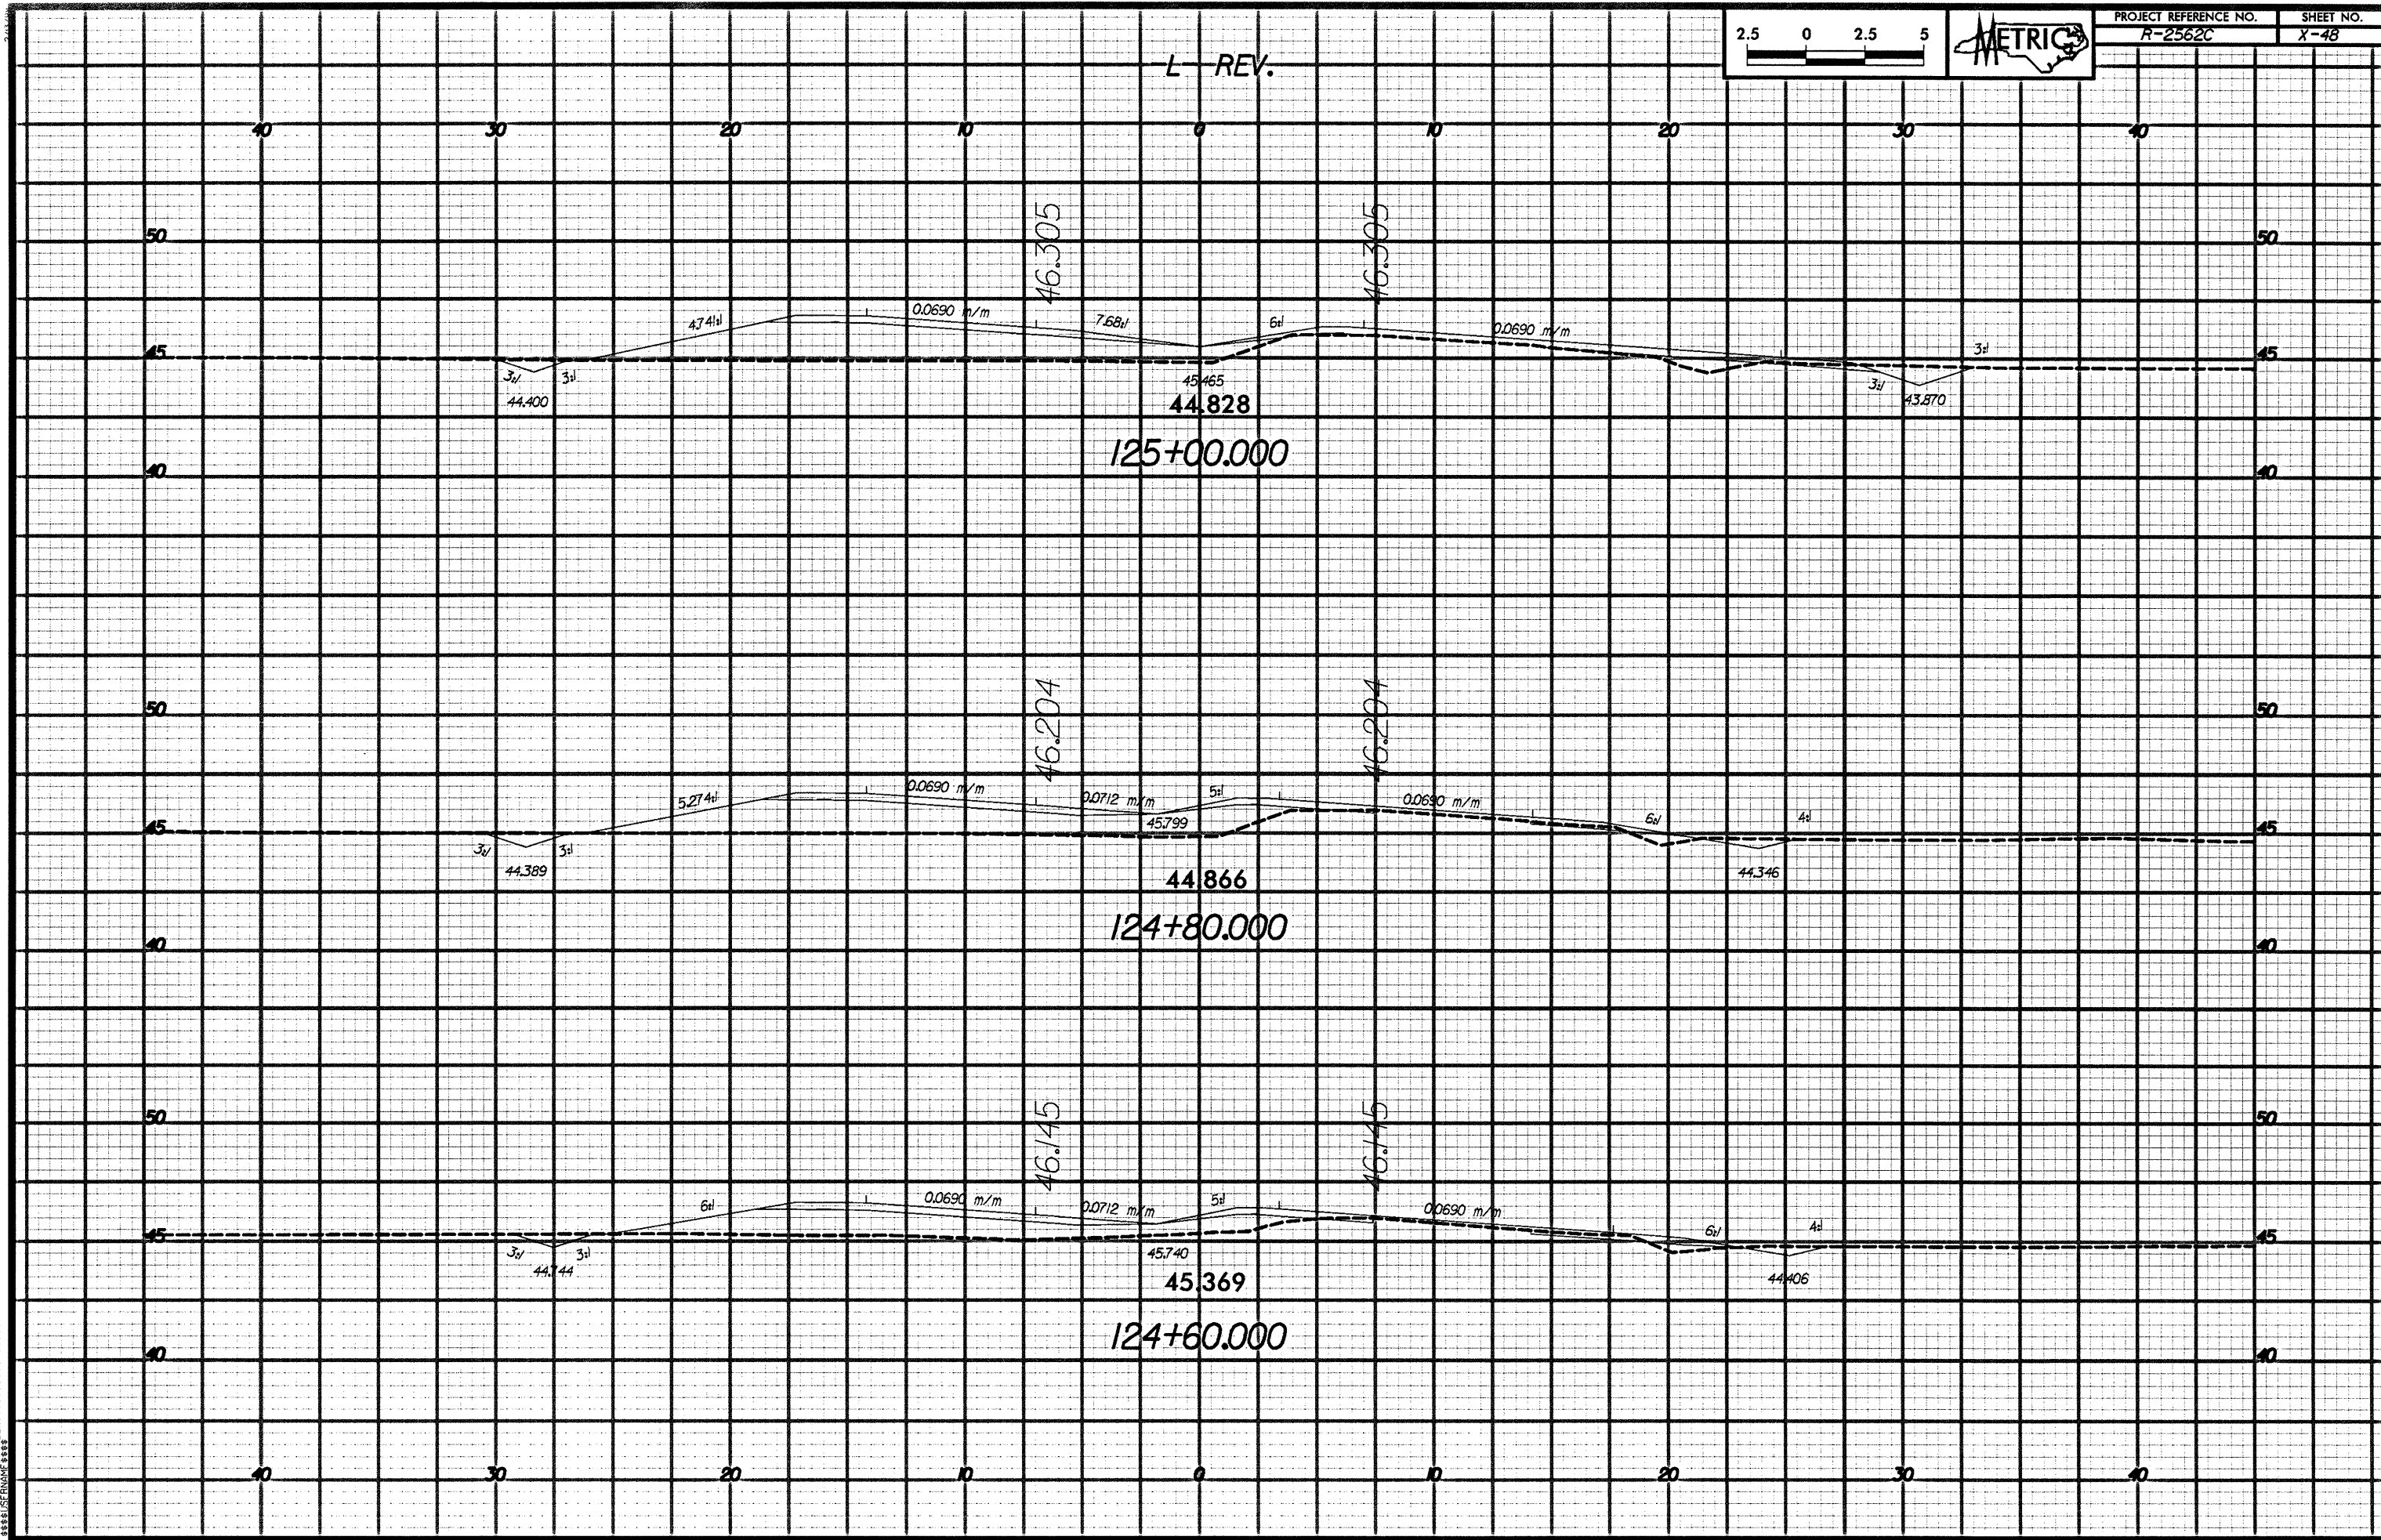

Vertical text on the left margin, possibly a scale or reference.