


L-REV.

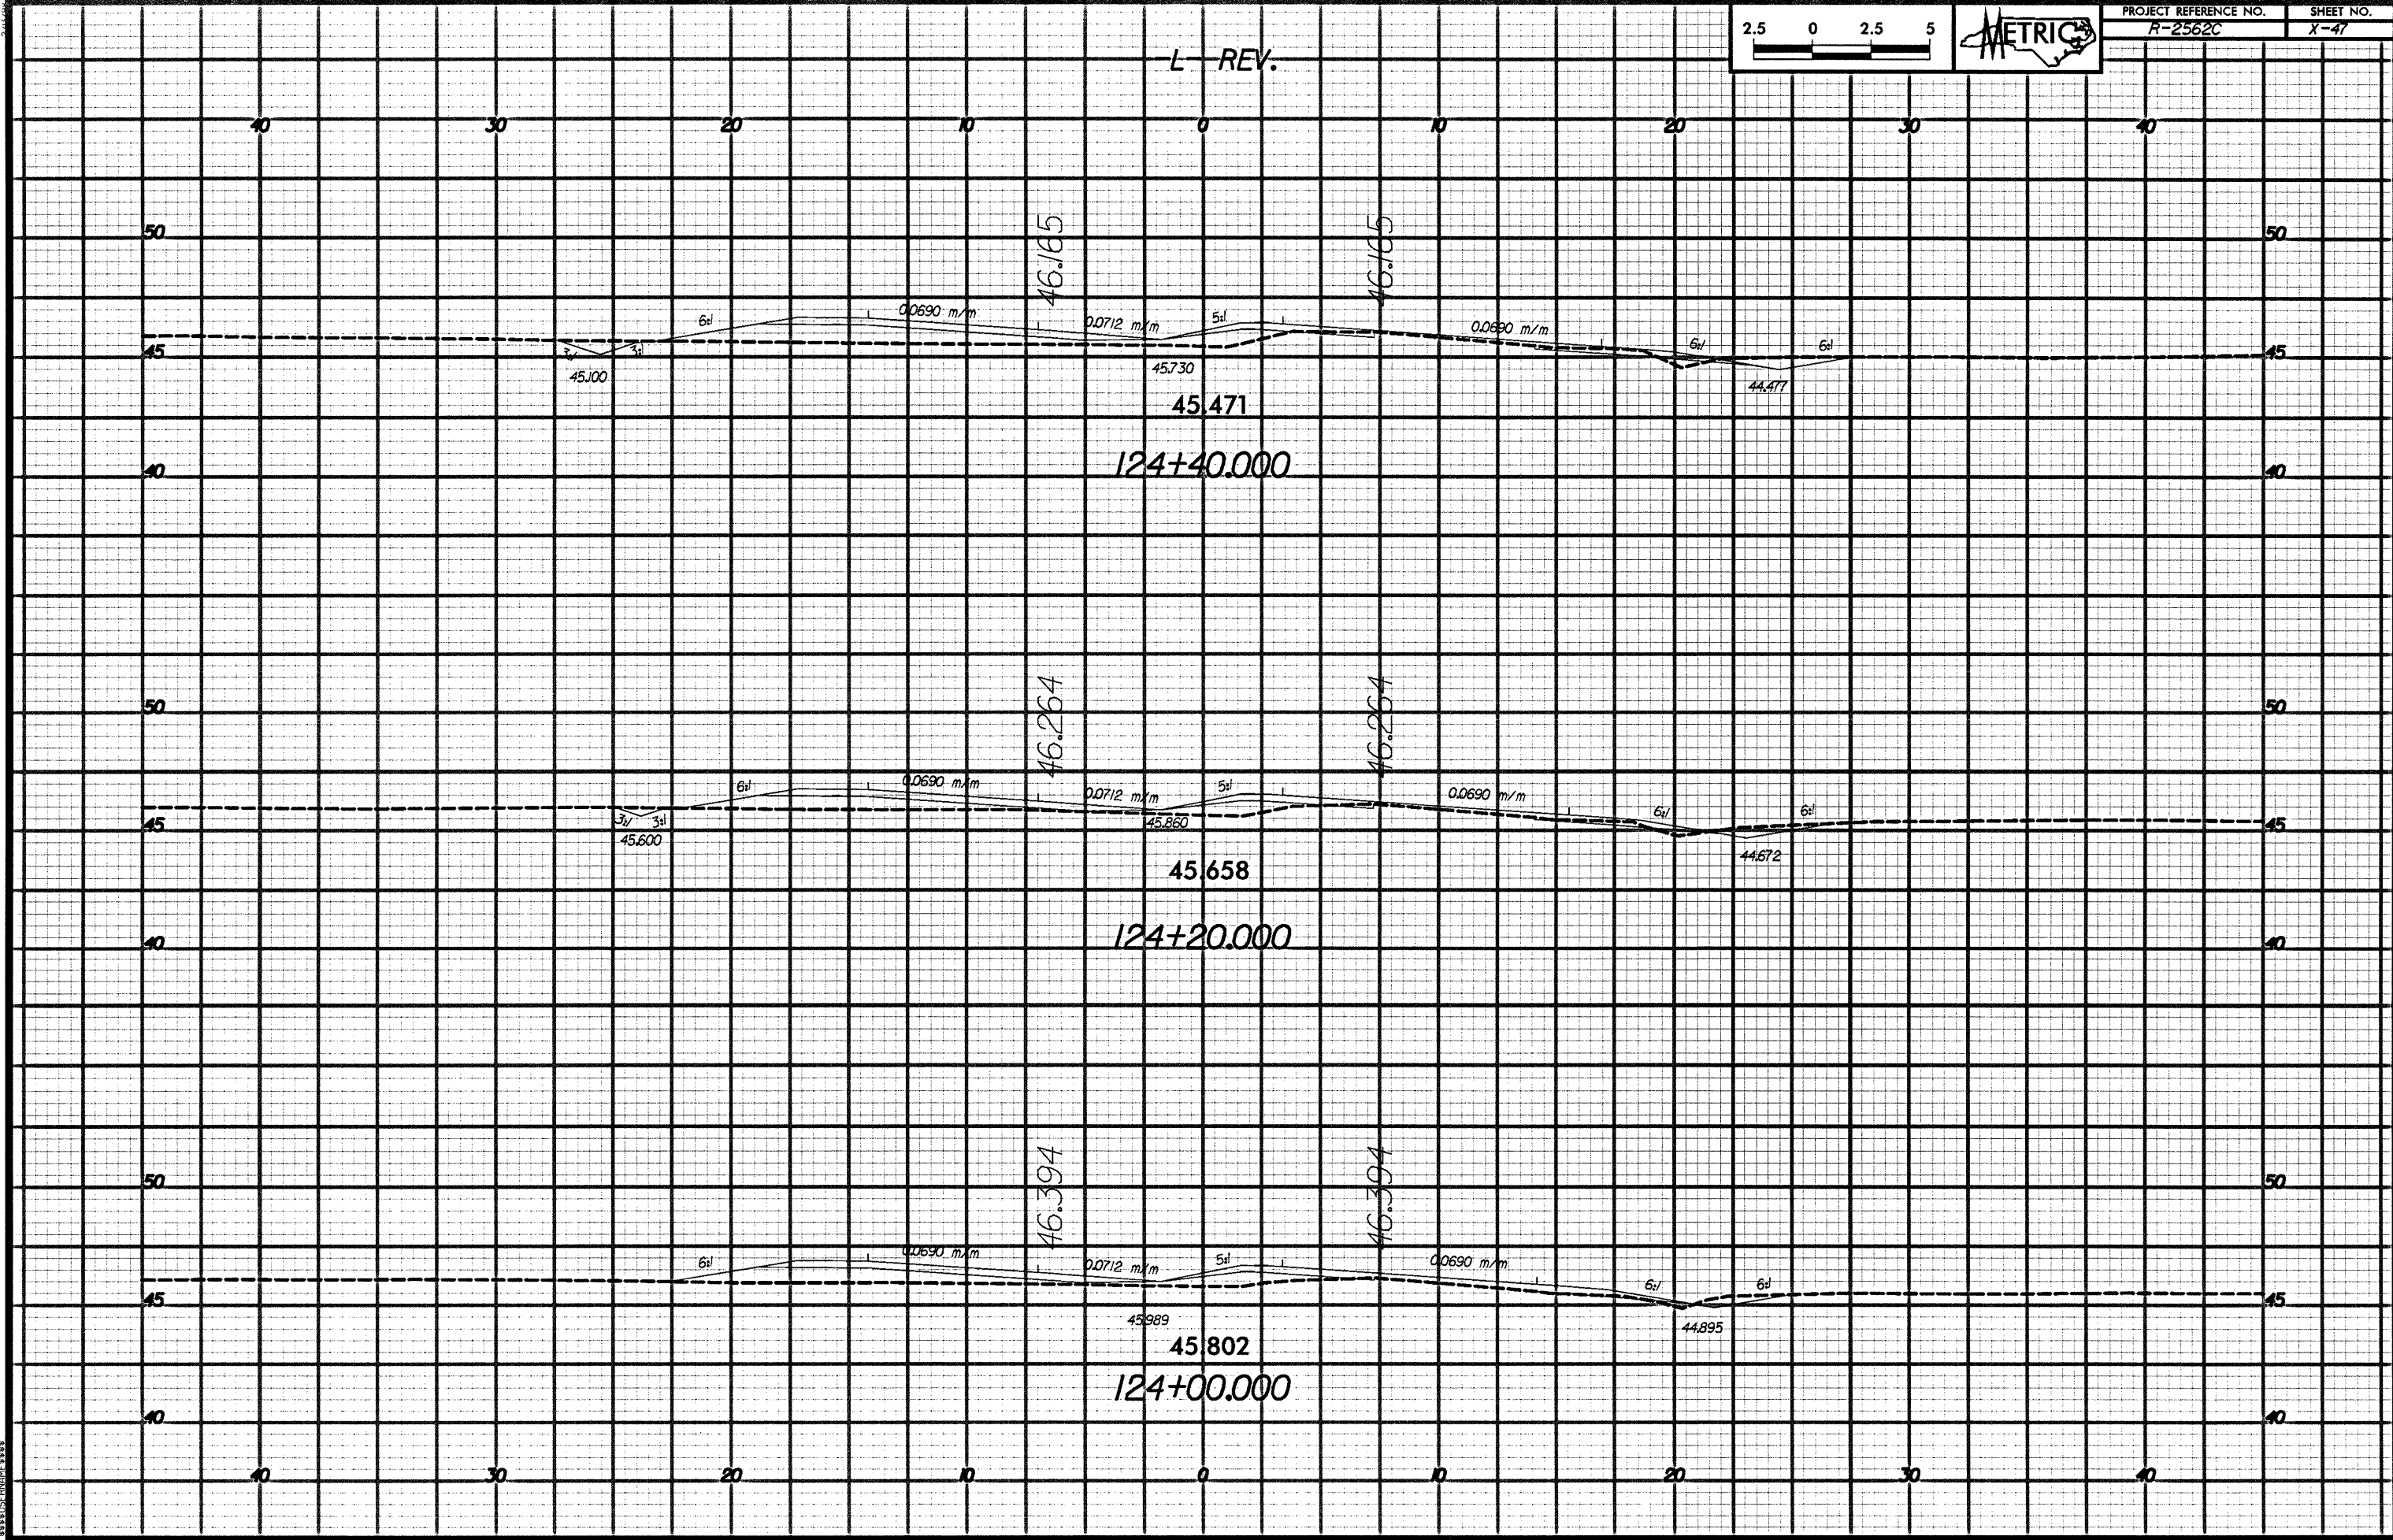

DATE: 01/27/11
DRAWN BY: JAC
CHECKED BY: JAC
APPROVED BY: JAC