


L REV.

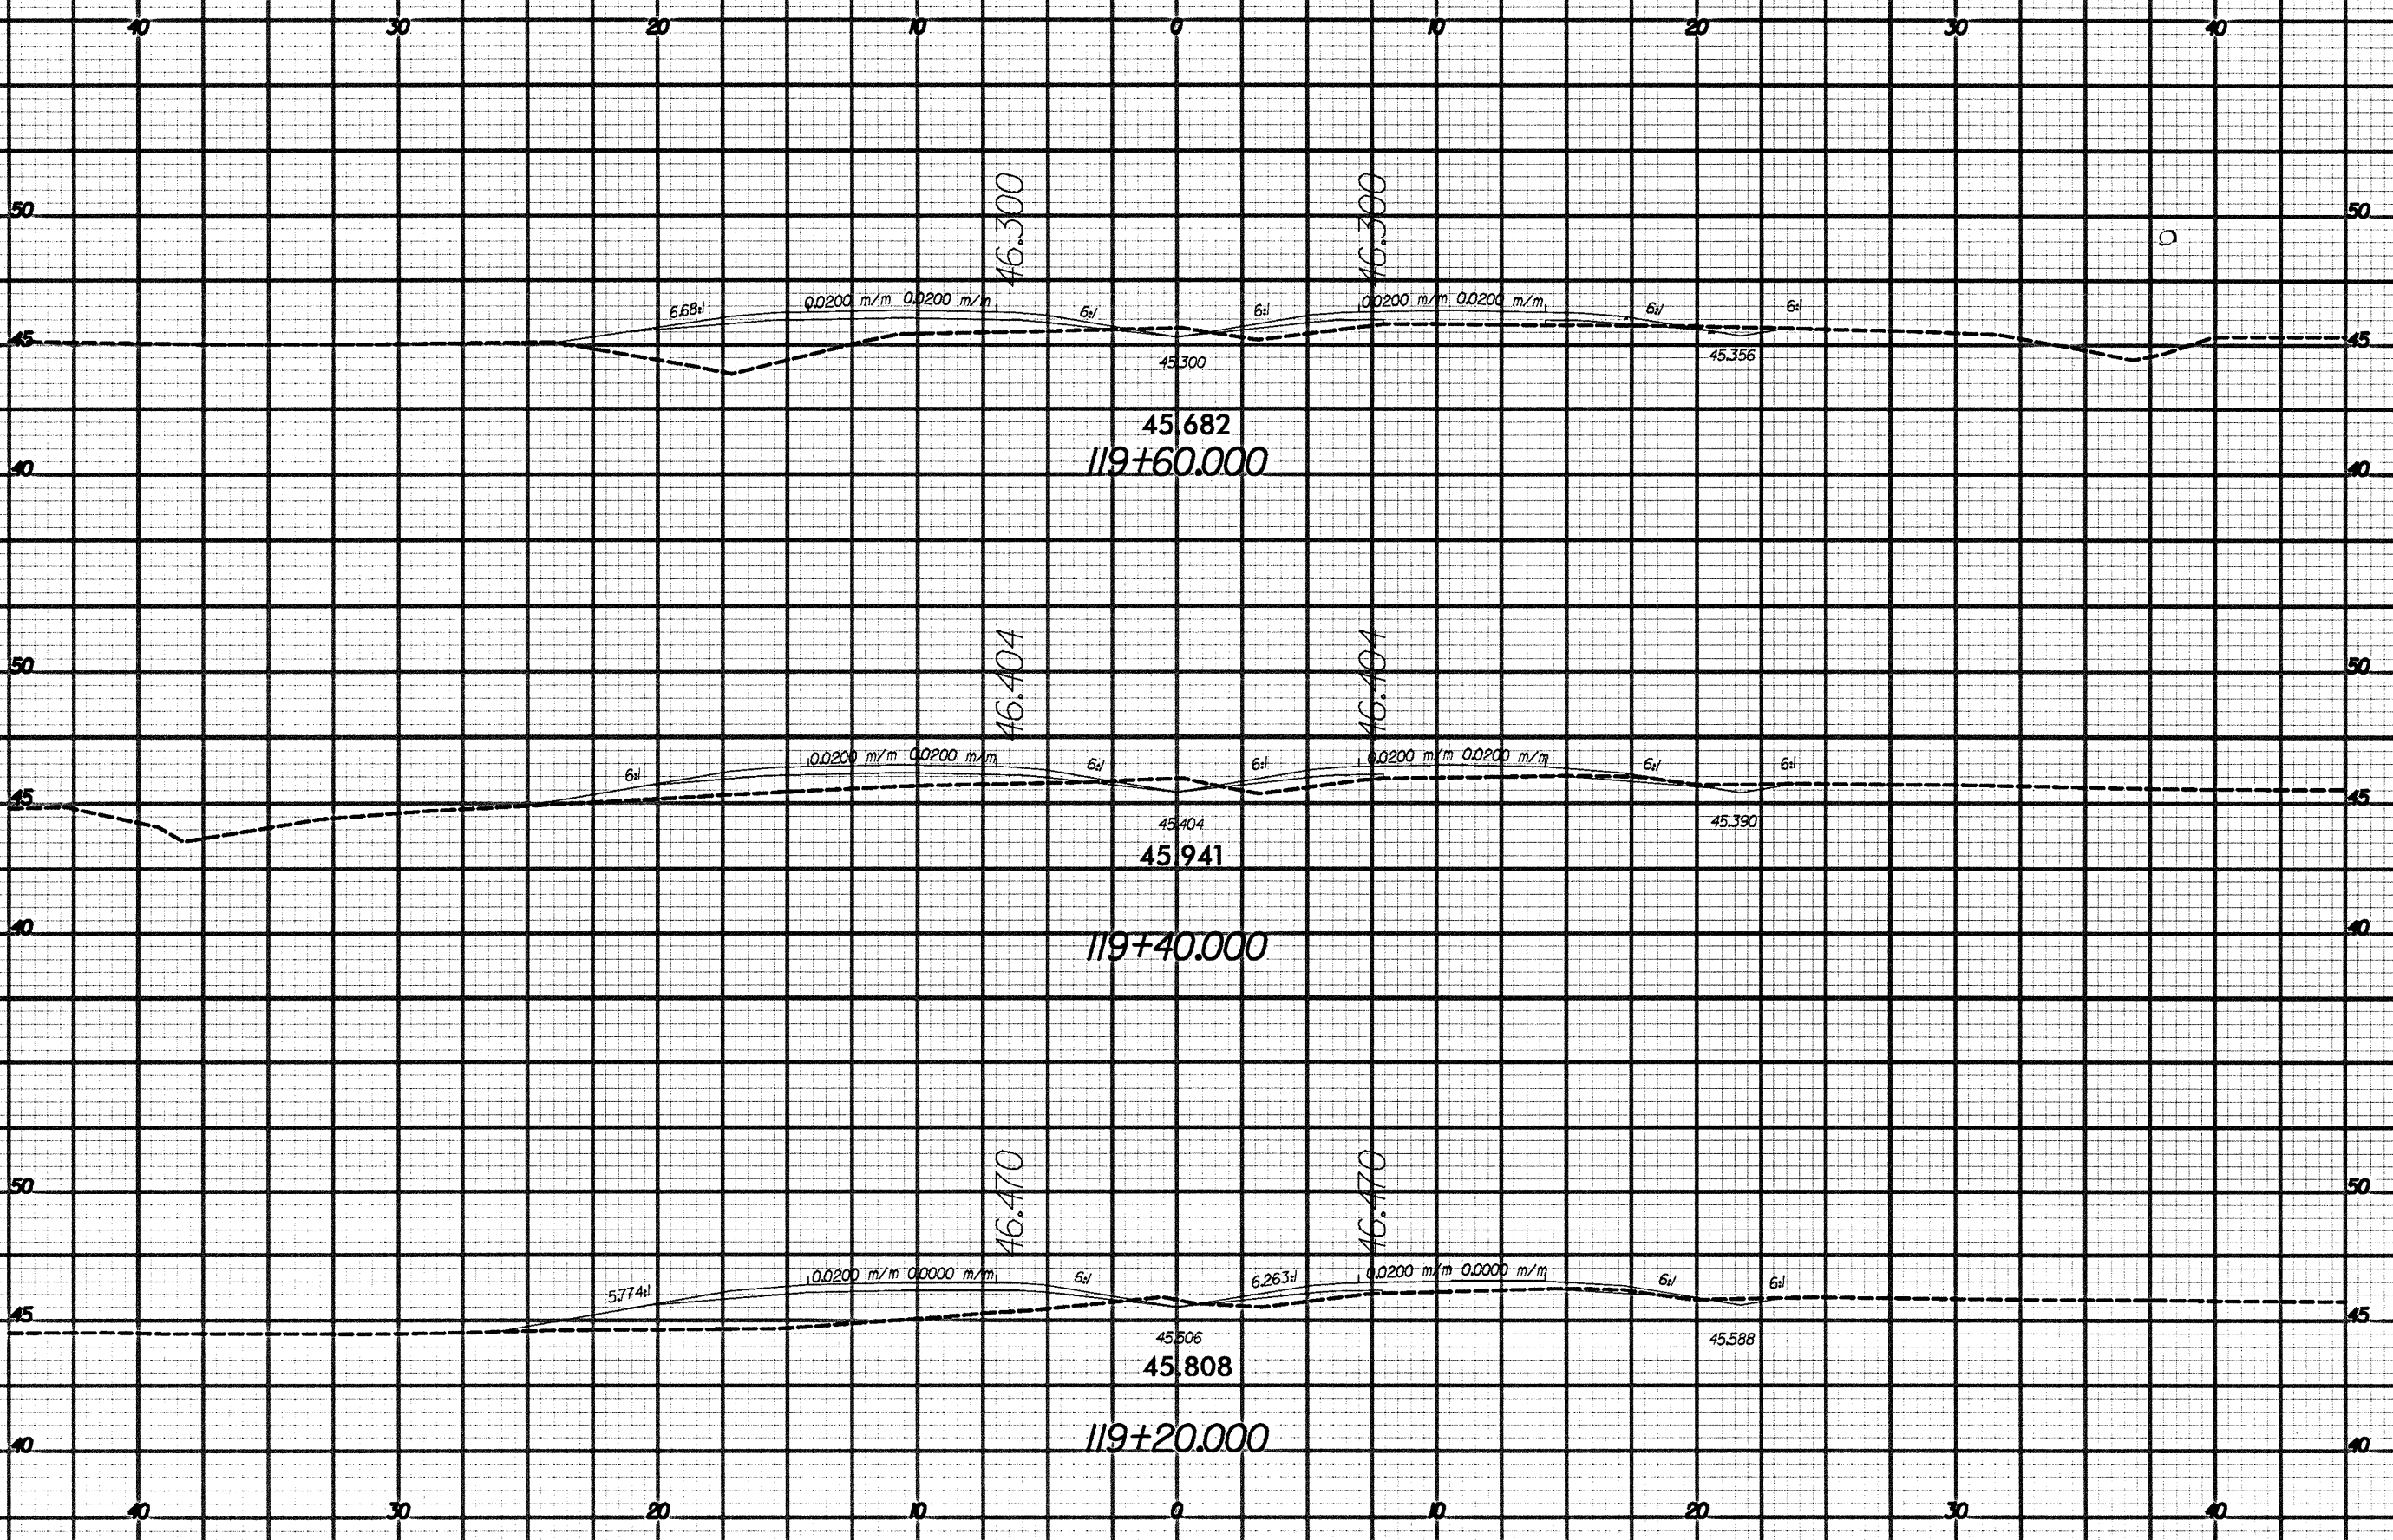

0 1 2 