




L REV.

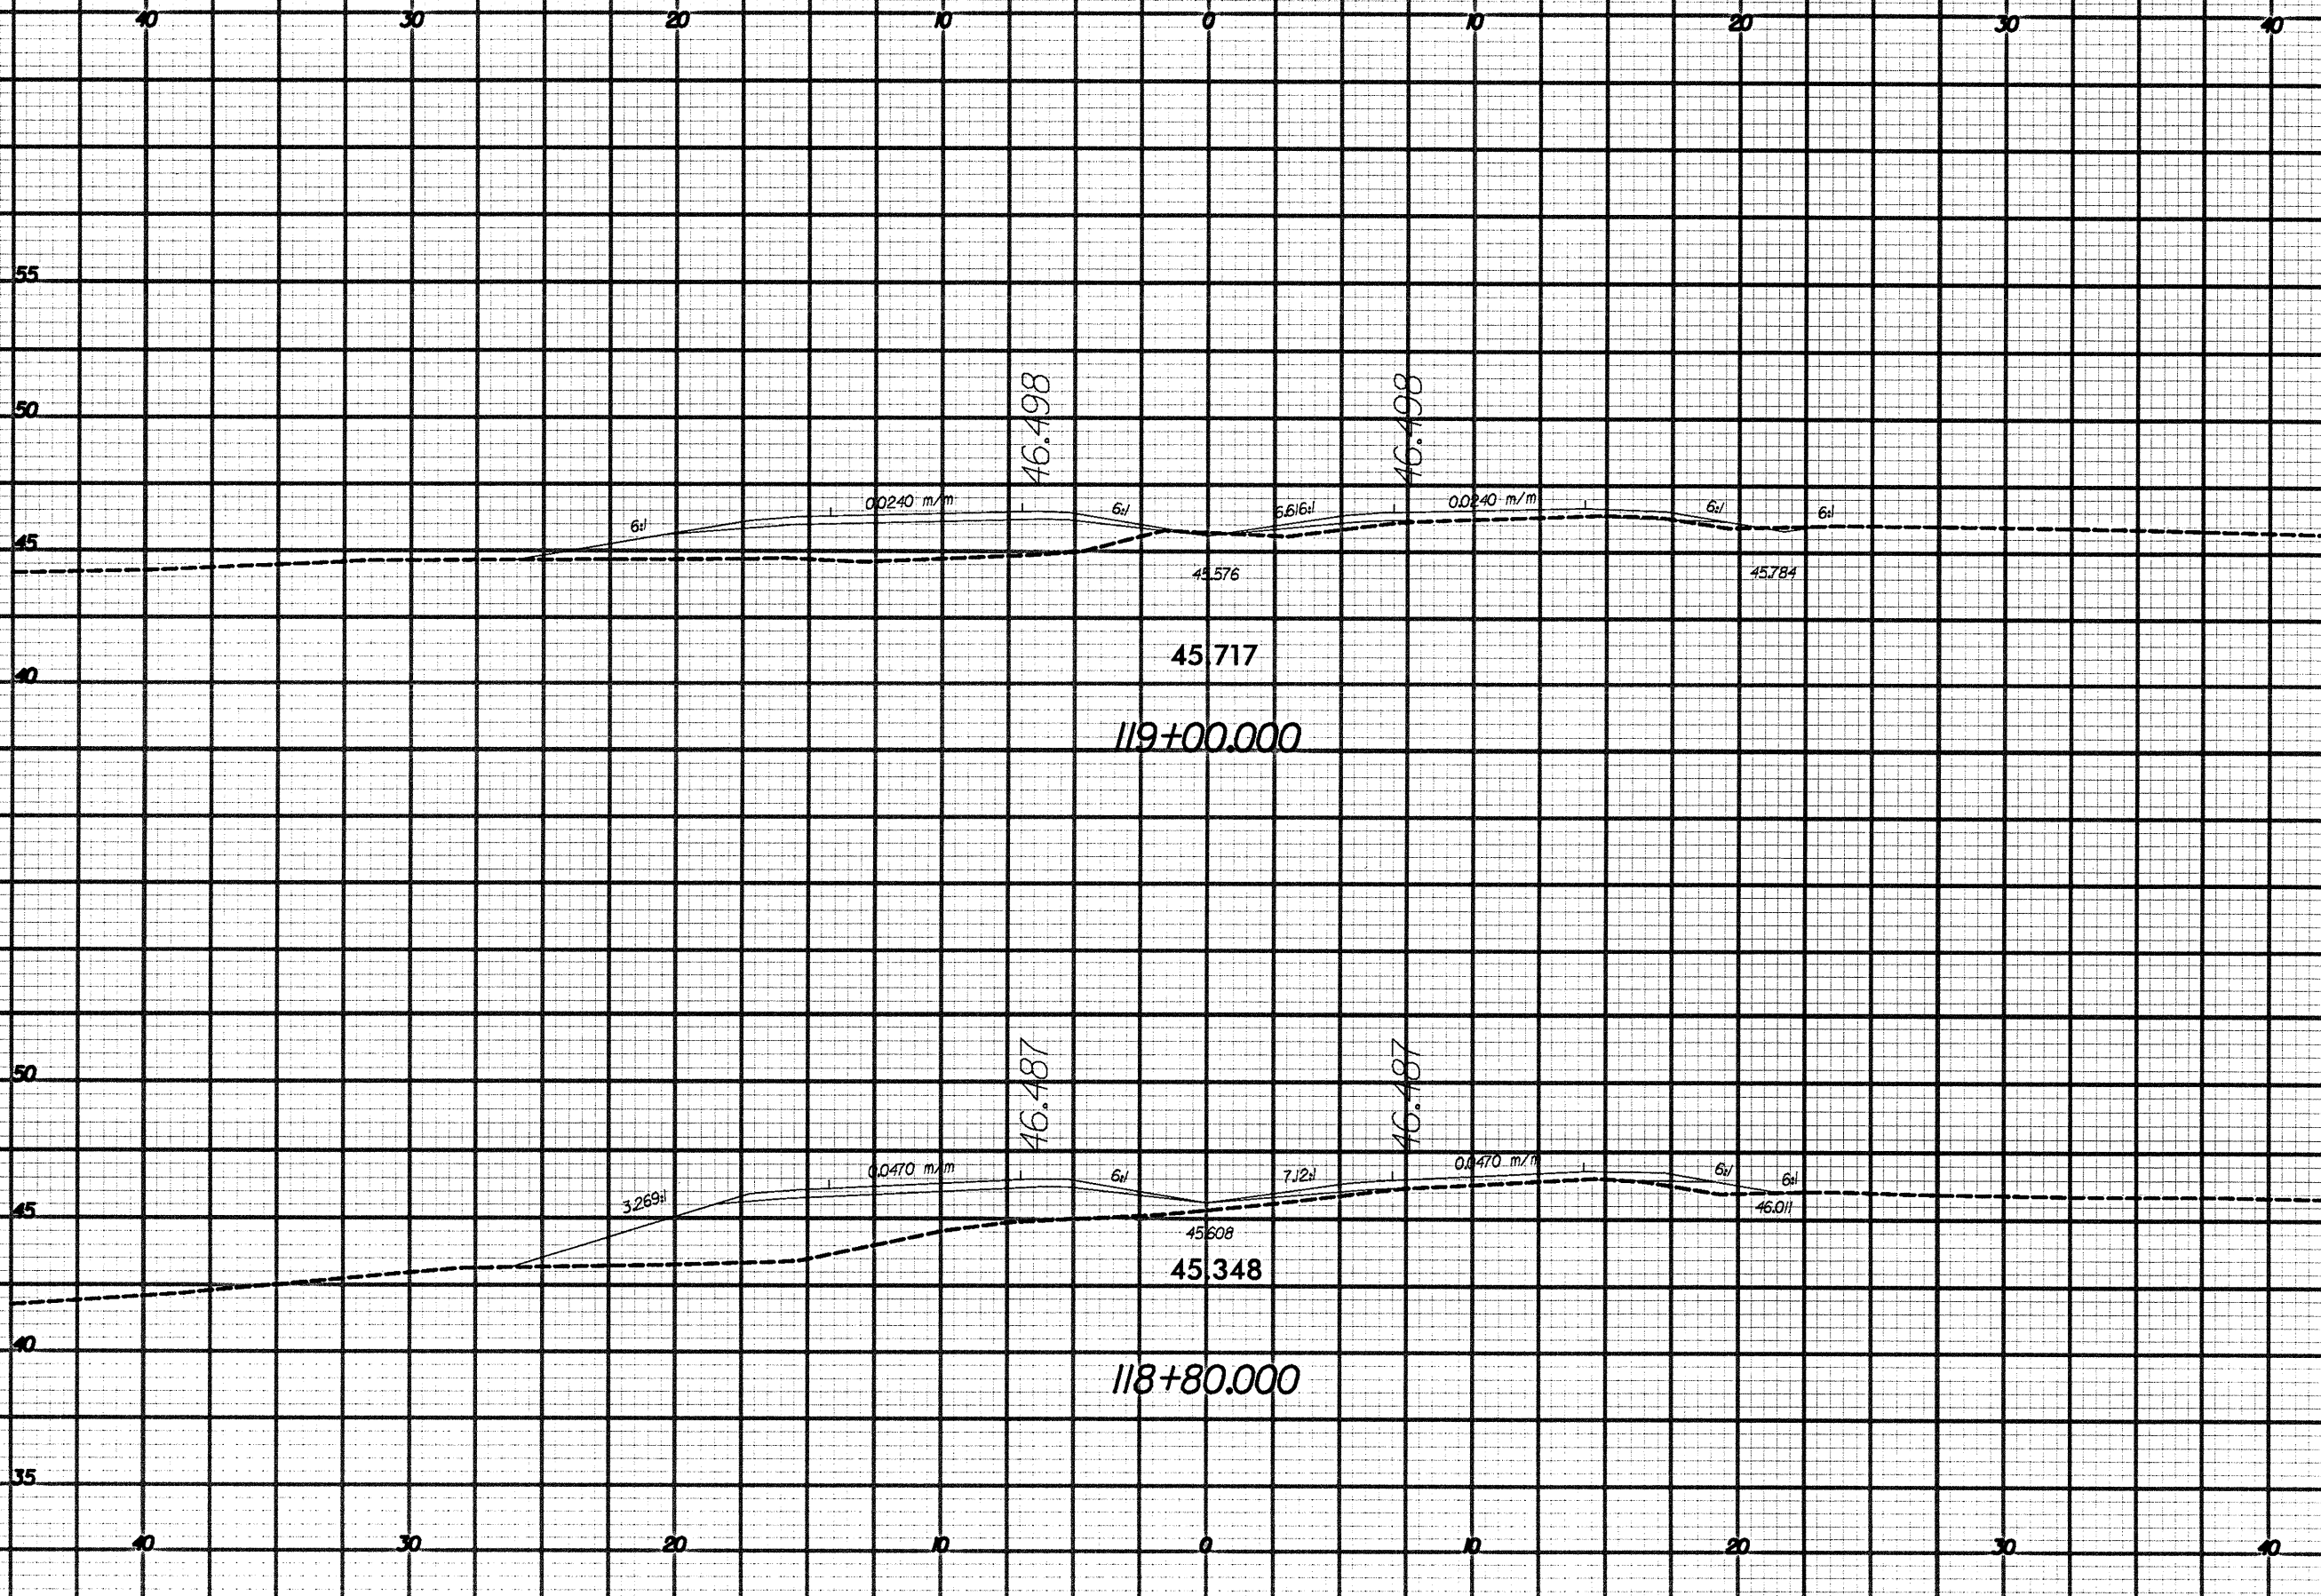

46.498

46.498

0.0240 m/m

0.0240 m/m

6:1

6:1

6.616:1

6:1

6:1

45.576

45.784

45.717

119+00.000

46.487

46.487

0.0470 m/m

0.0470 m/m

3.269:1

6:1

7.12:1

6:1

6:1

45.608

46.011

45.348

118+80.000

0
1
