


L REV.

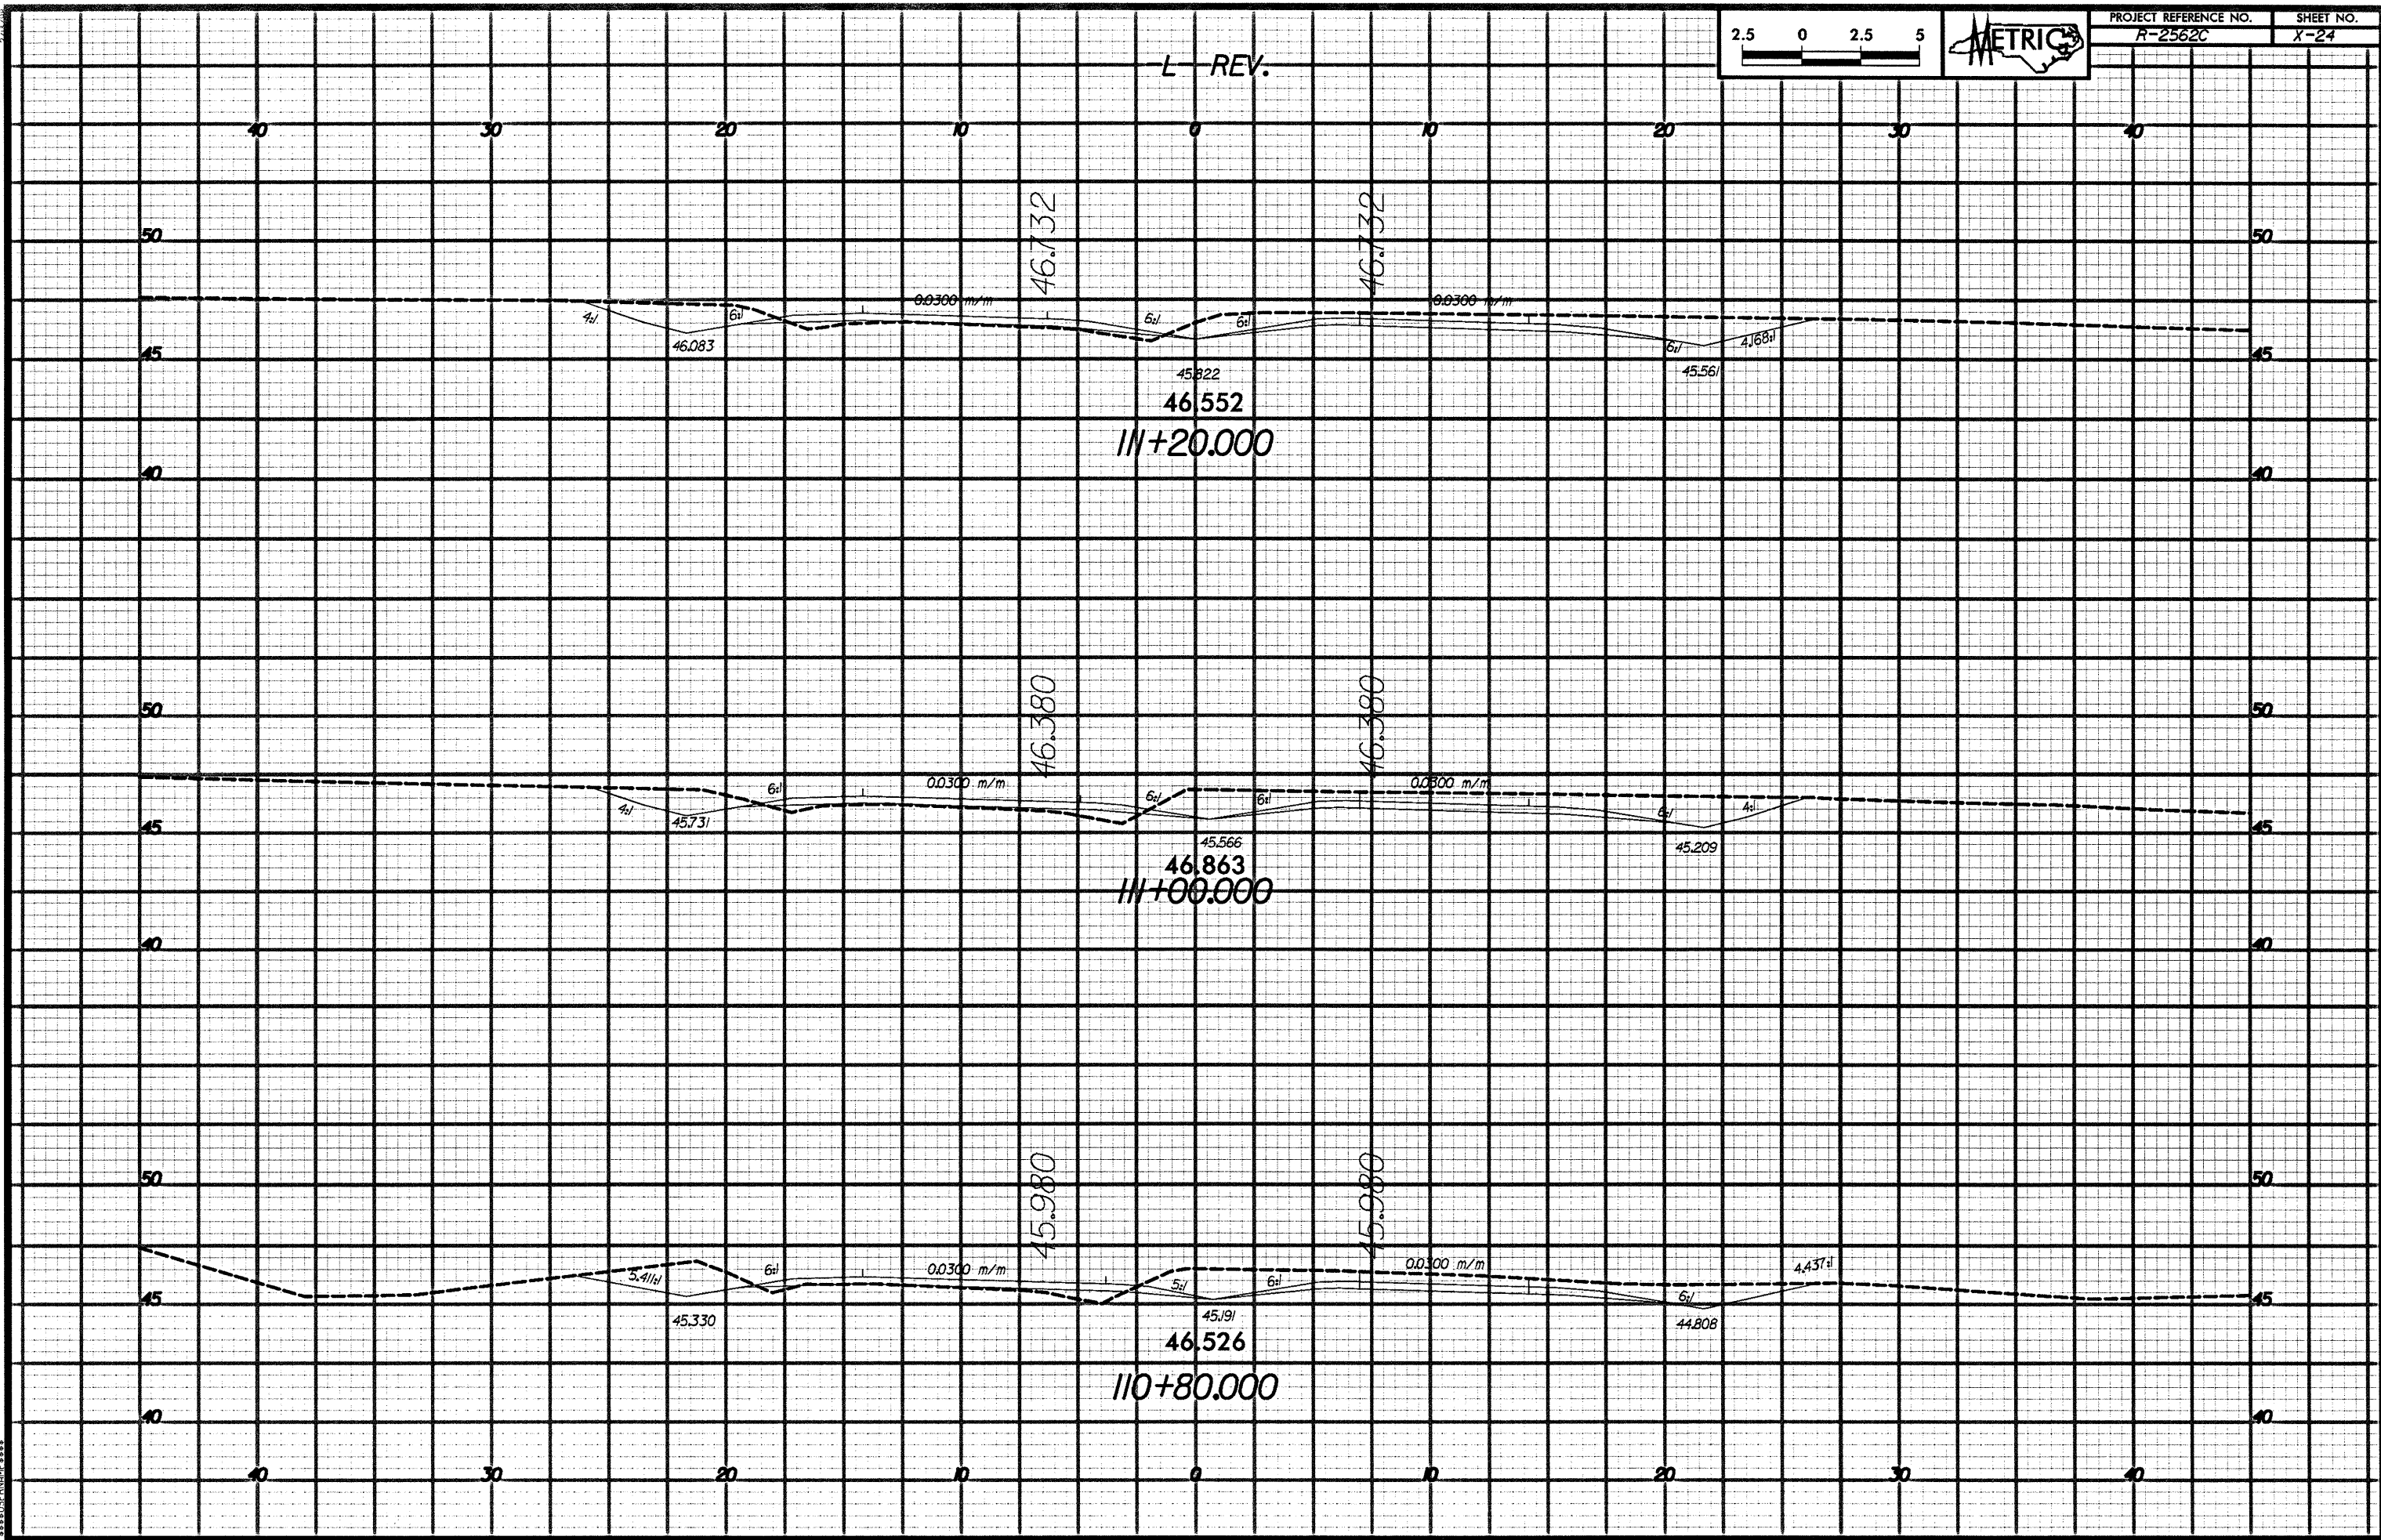

100% CONTRACT DOCUMENTS
 100% CONTRACT DOCUMENTS
 100% CONTRACT DOCUMENTS
 100% CONTRACT DOCUMENTS