


L REV.

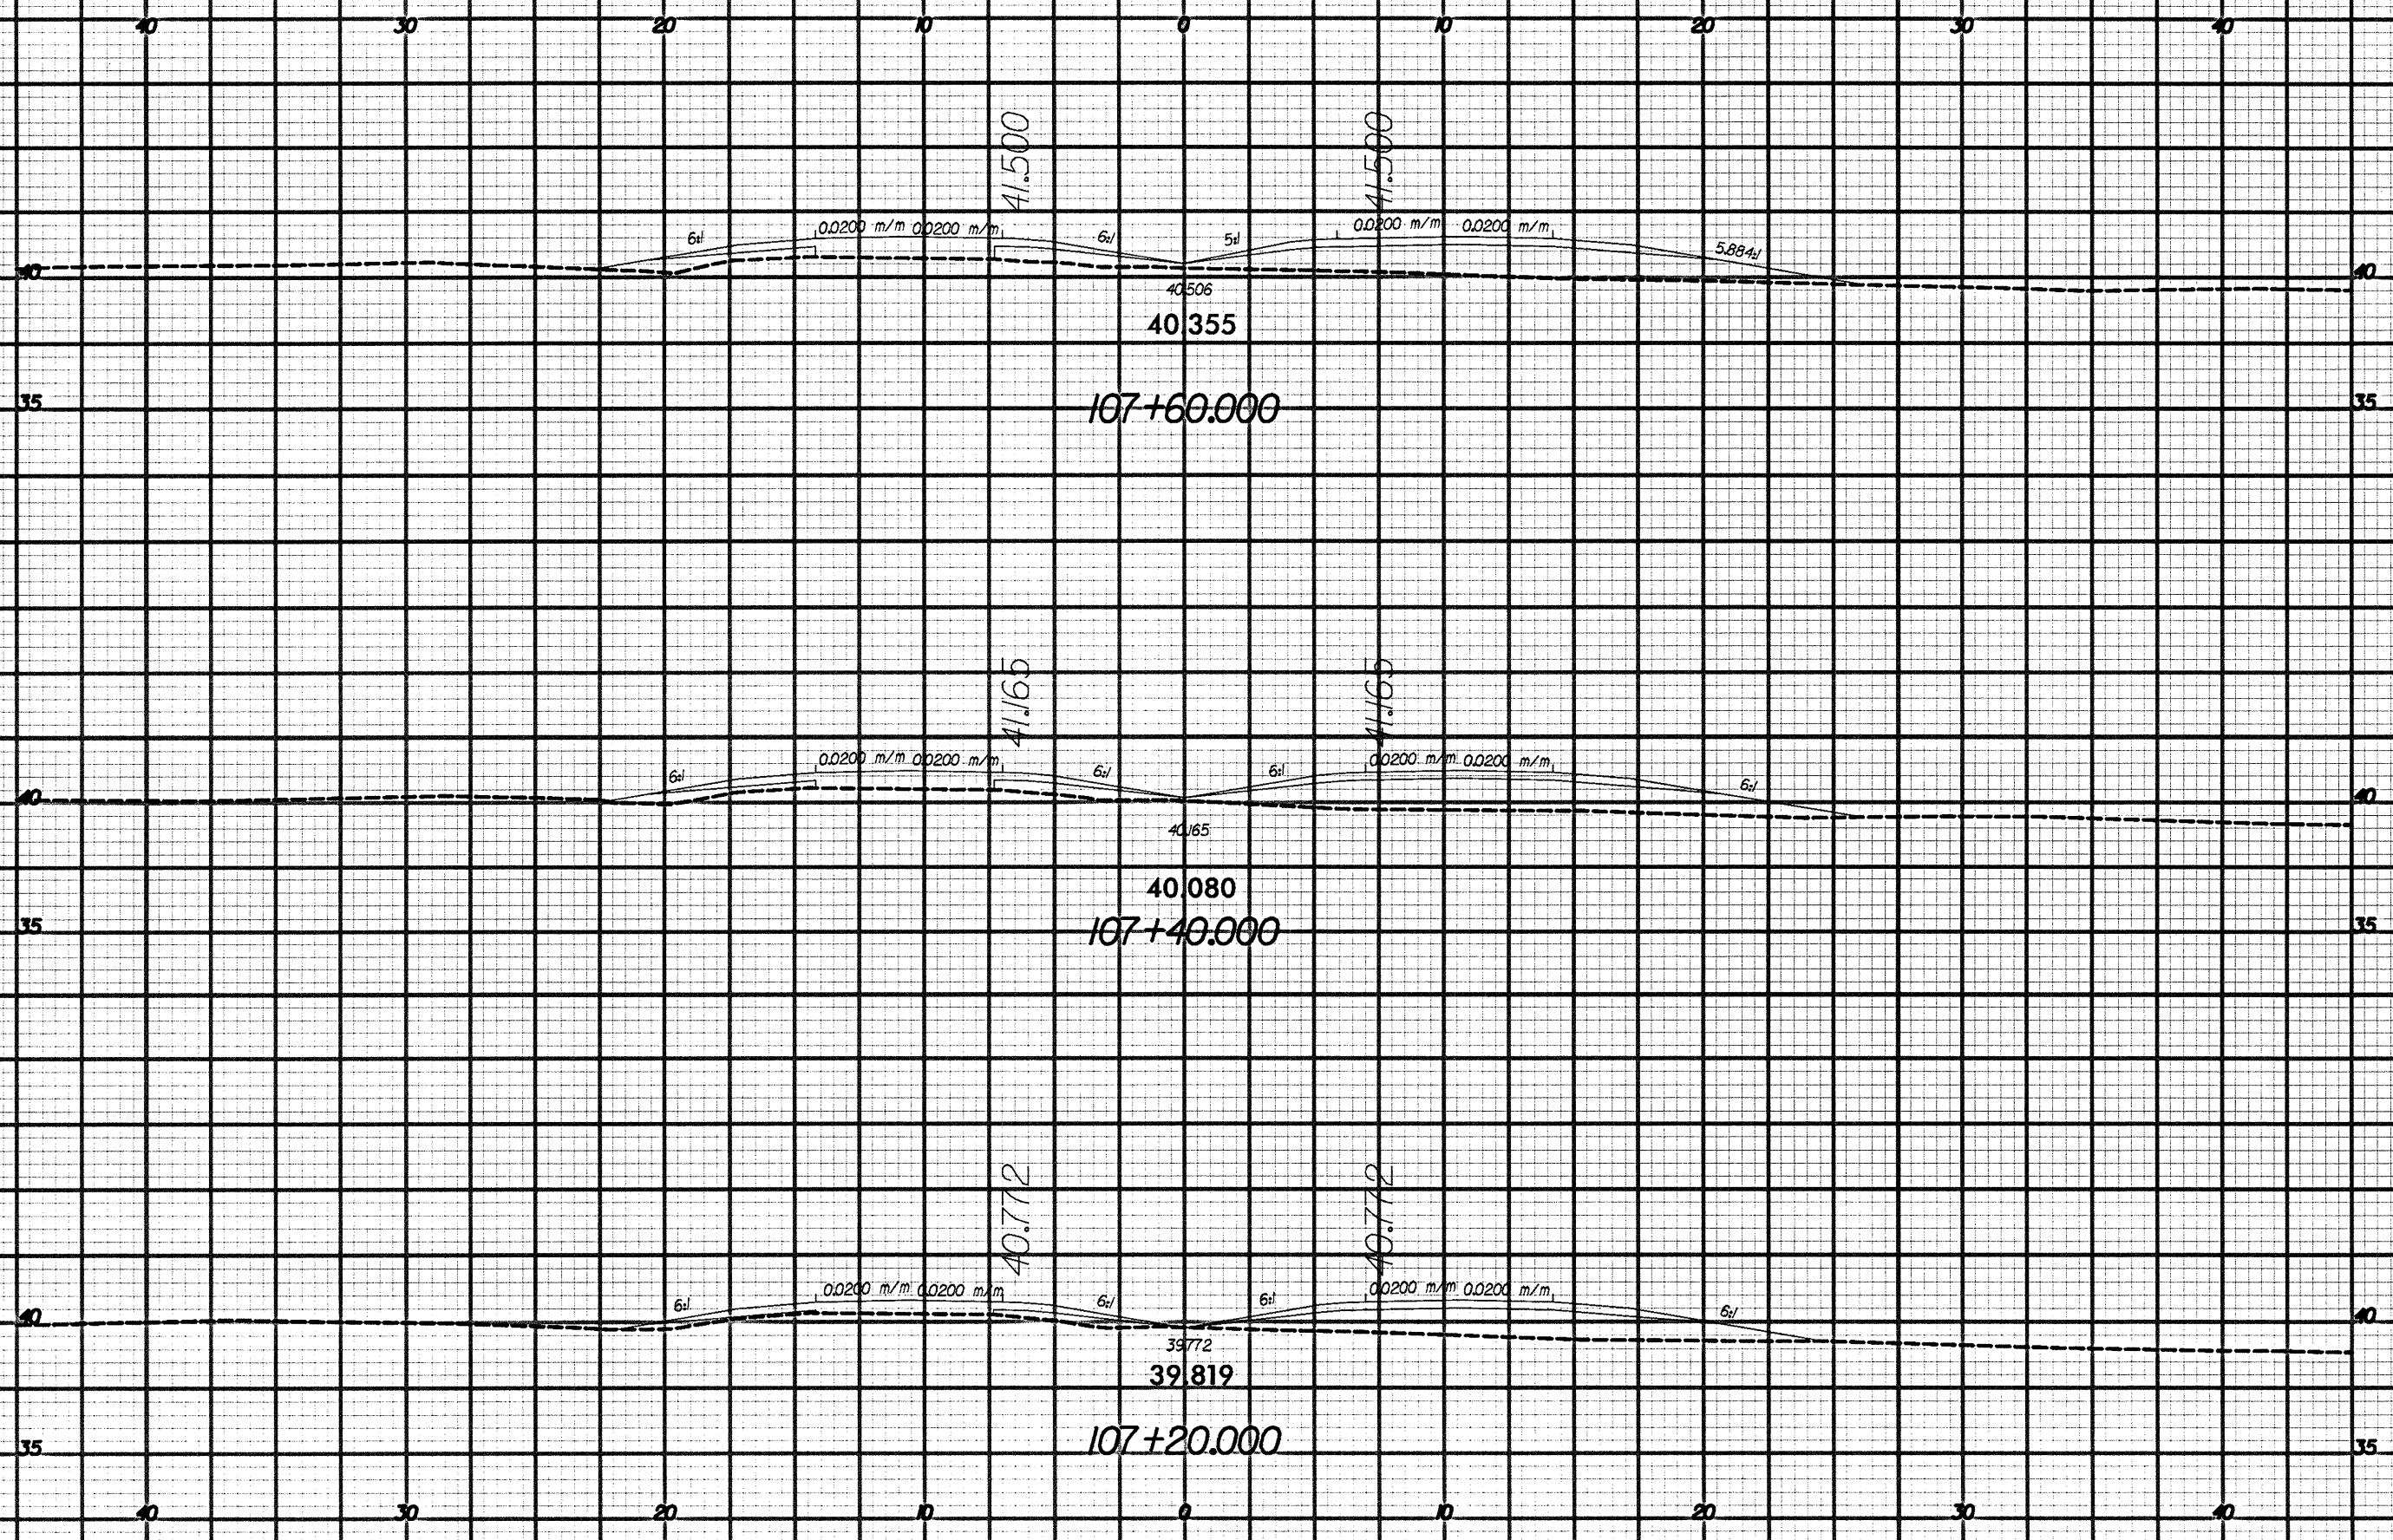

DATE: 10/10/2011 10:58:58 AM