


L-REV.

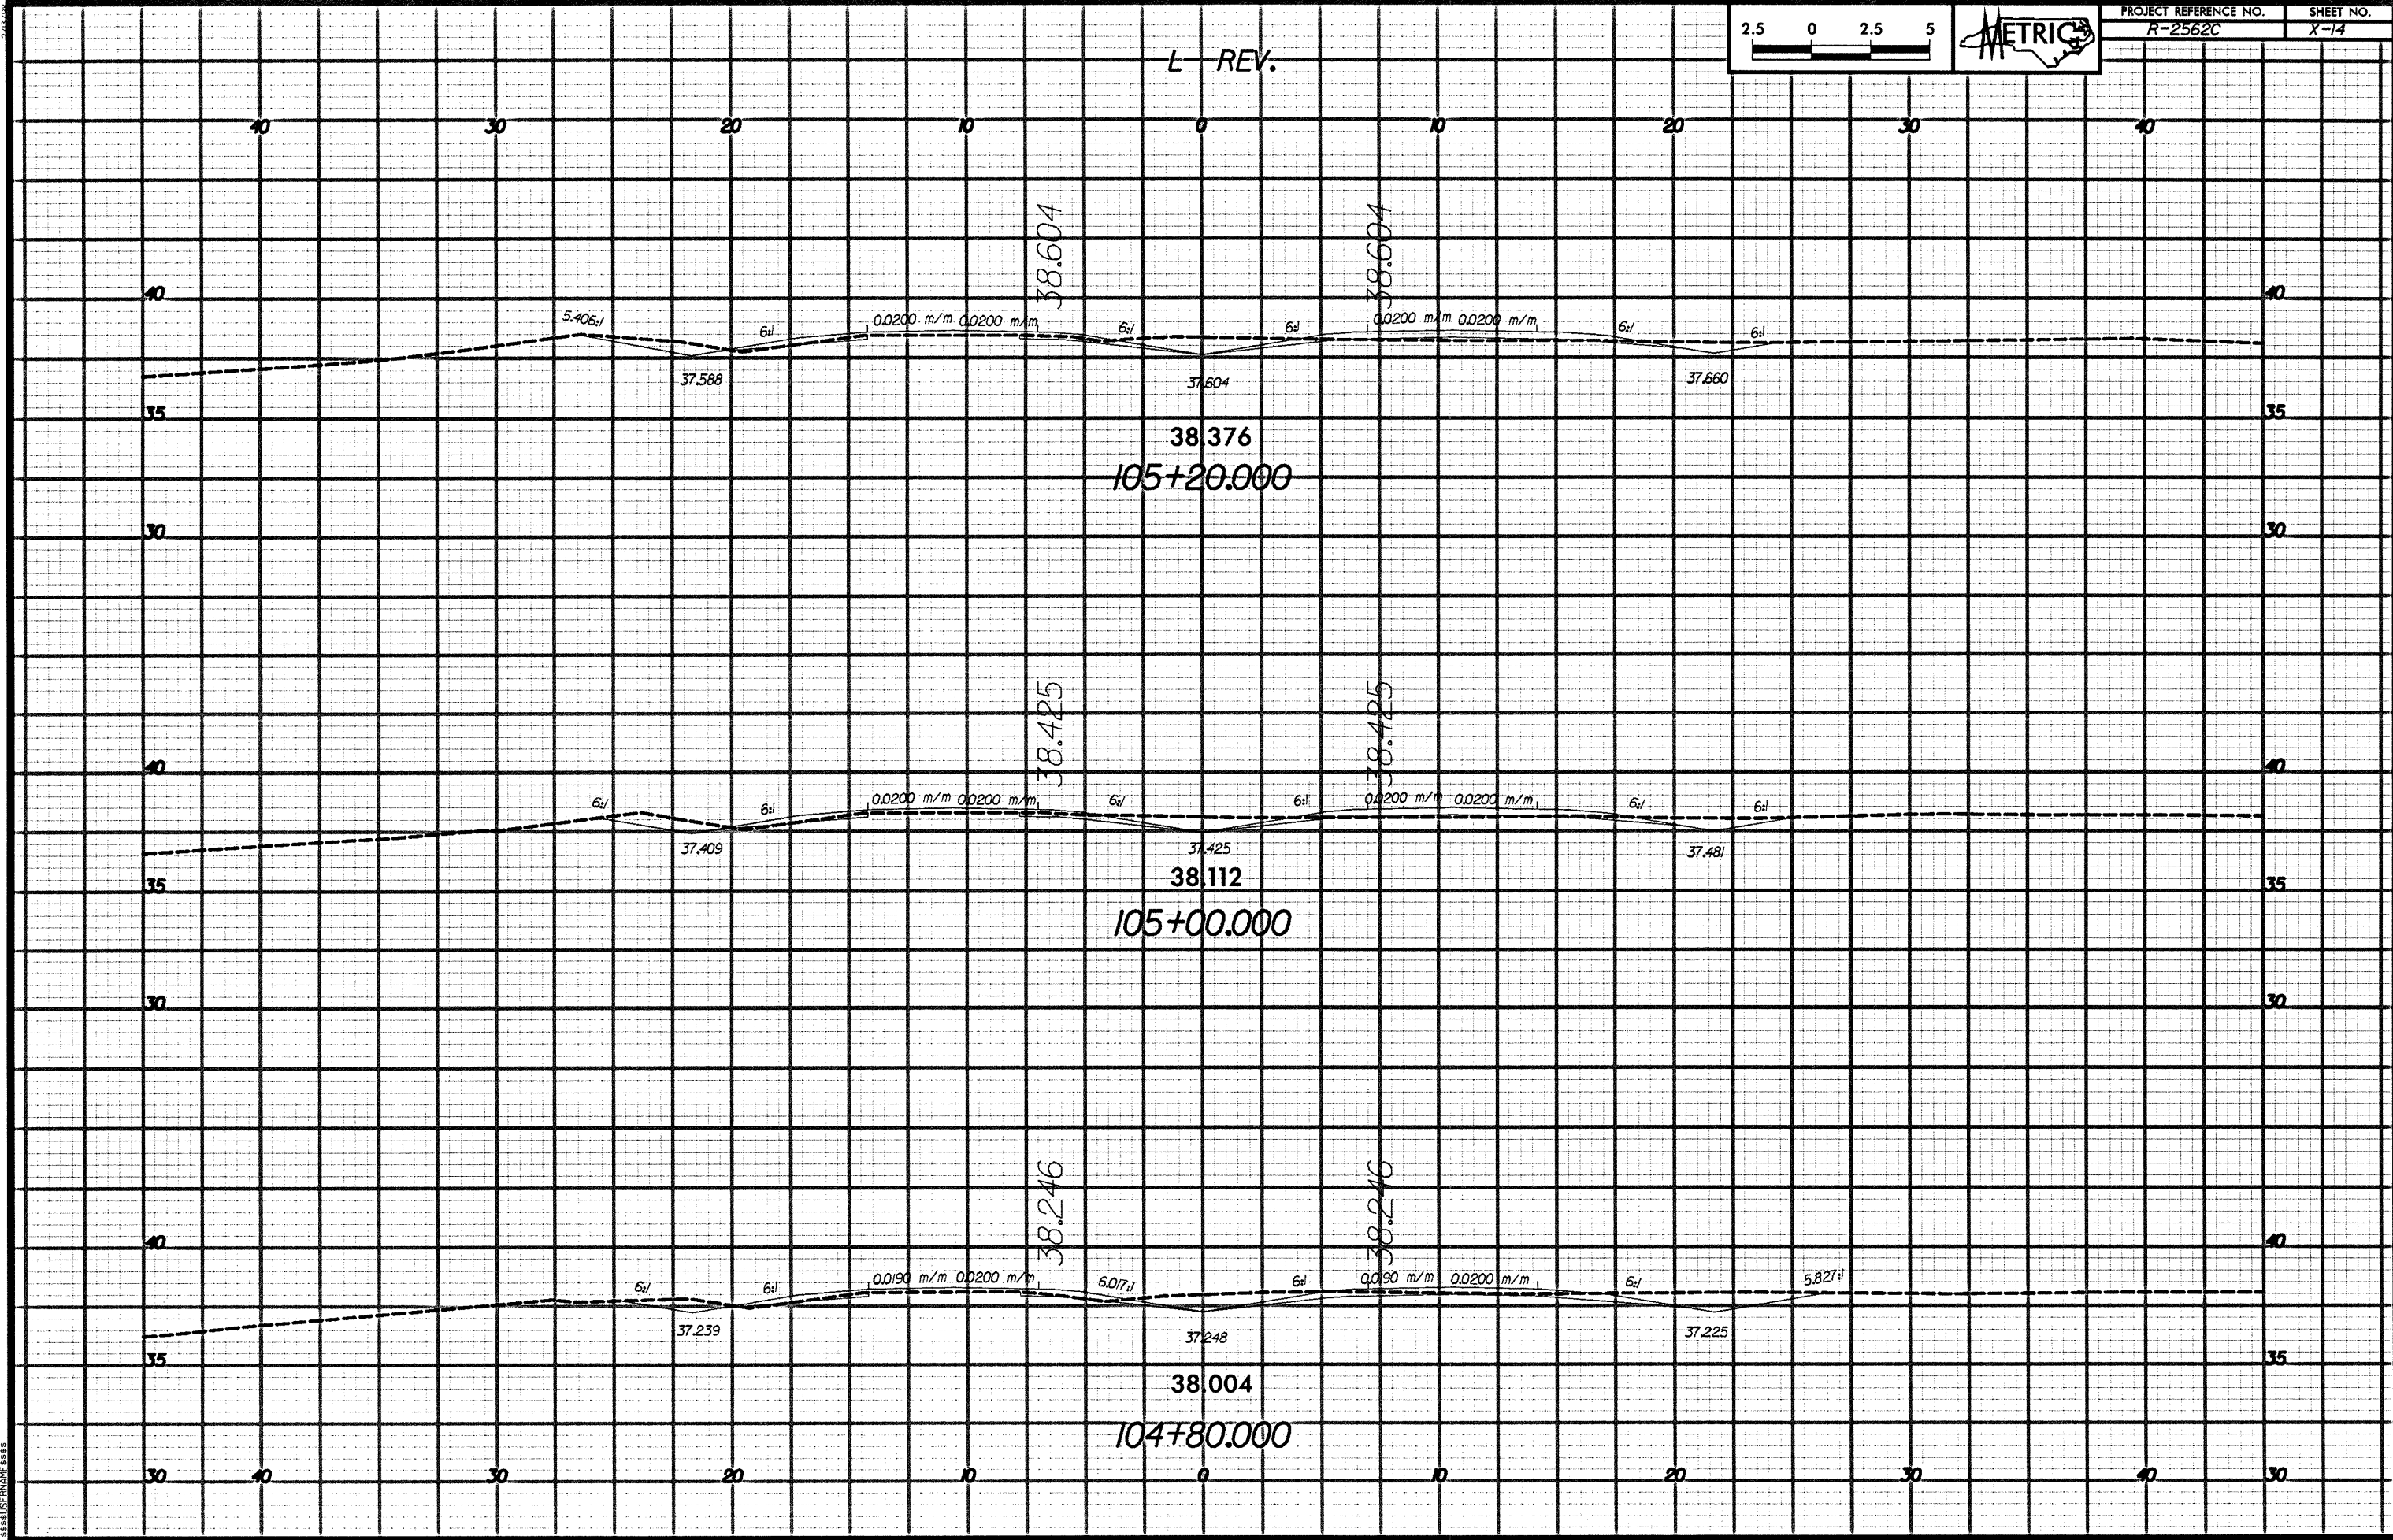

11/11/2011 10:58:58 AM
 C:\Users\jgibson\AppData\Local\Temp\11112011105858AM\11112011105858AM.dwg
 jgibson
 11/11/2011 10:58:58 AM