

L-REV.




40 30 20 10 0 10 20 30 40

40 35 30

40 35 30

40 35 30

40 30 20 10 0 10 20 30 40

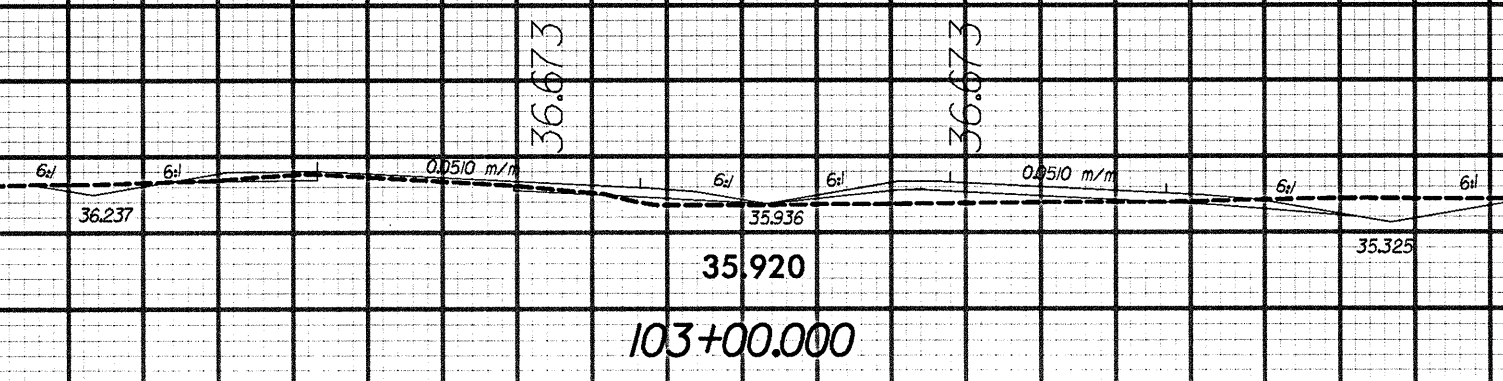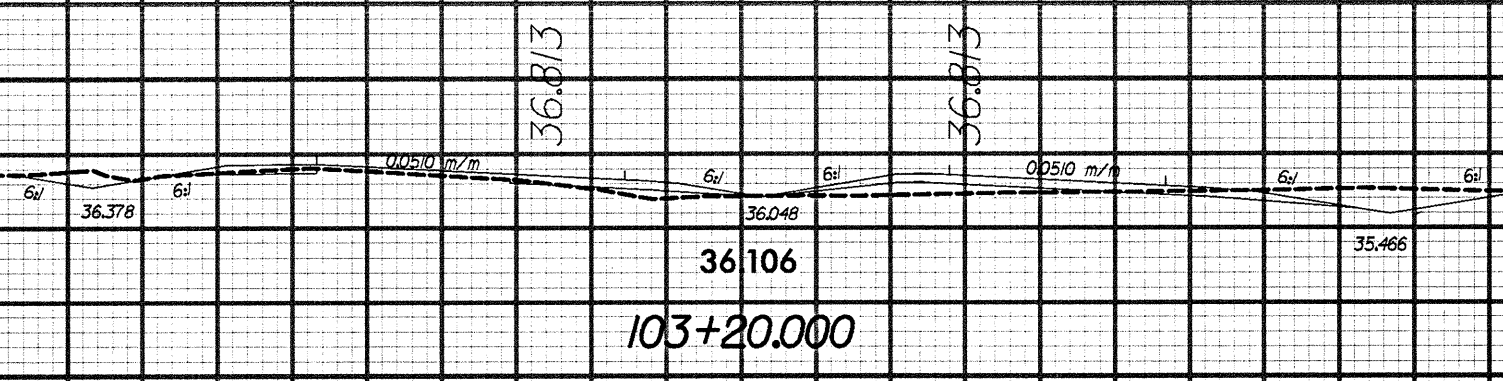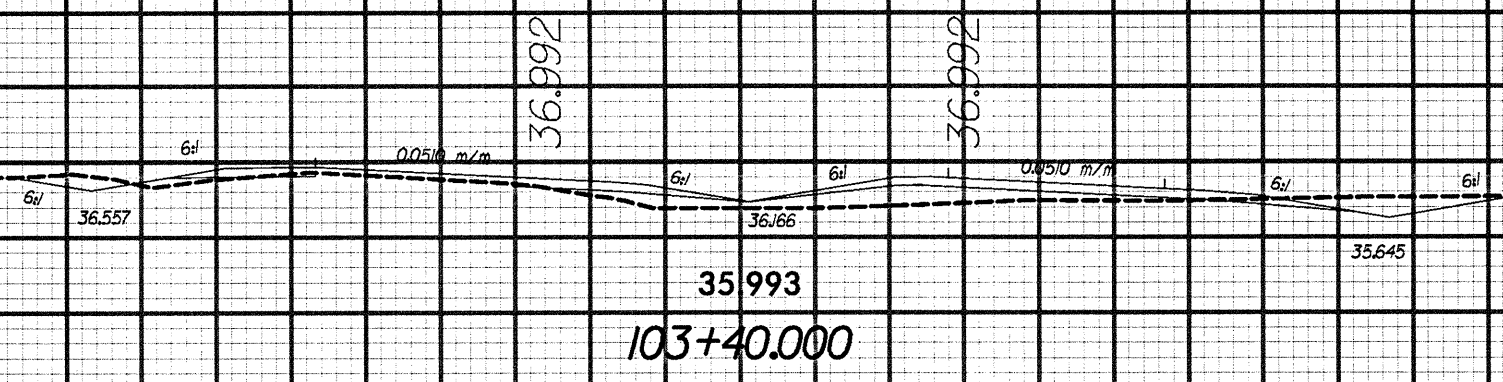

DATE PLOTTED: 11/11/03 11:58 AM