



40 30 20 10 0 10 20 30 40

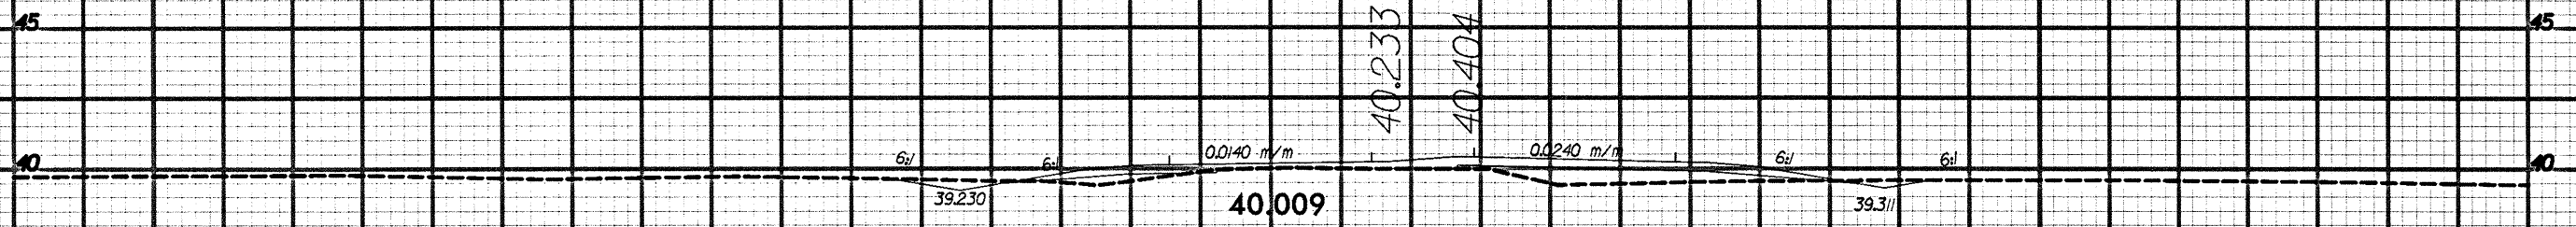


98+40.000 -L- REV (LT) = 98+39.263 -L- REV (RT)

45 45

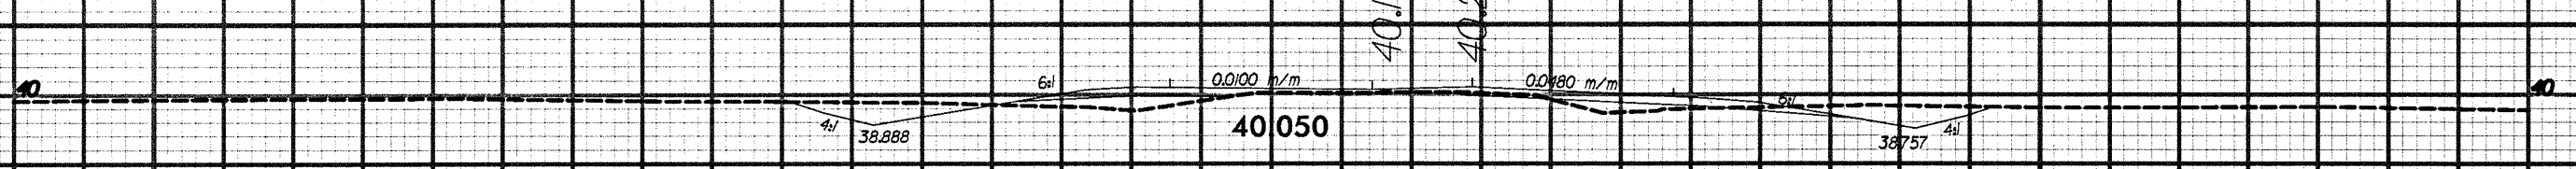

98+20.000 -L- REV (LT) = 98+19.291 -L- REV (RT)

45 45

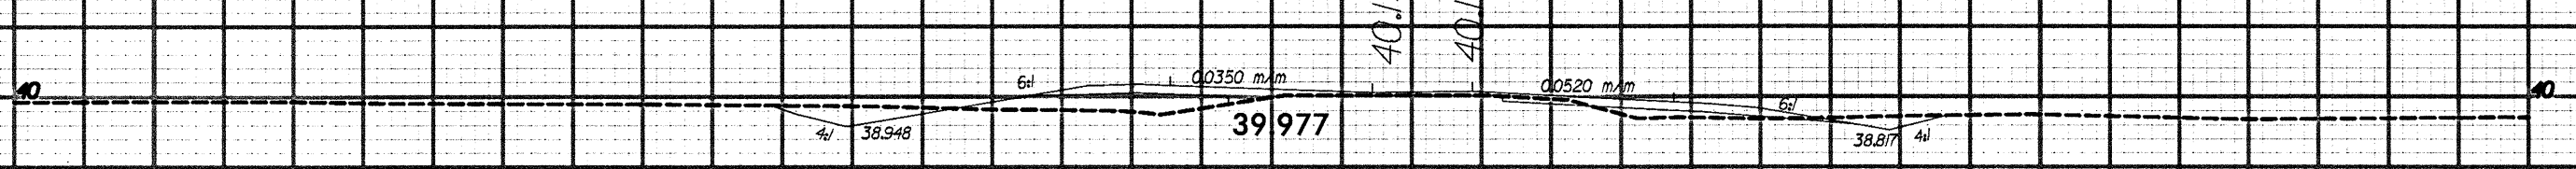

98+00.000 -L- REV (LT) = 97+99.531 -L- REV (RT)

35 40 30 20 10 0 10 20 30 40 35

98+40.000  
 98+39.263  
 98+20.000  
 98+19.291  
 98+00.000  
 97+99.531