


**METRIC**

CONST. REV.  
R/W REV.

PROJECT REFERENCE NO. R-2562D	SHEET NO. EC-42/CONST-20
R/W SHEET NO.	
ROADWAY DESIGN ENGINEER	HYDRAULICS ENGINEER

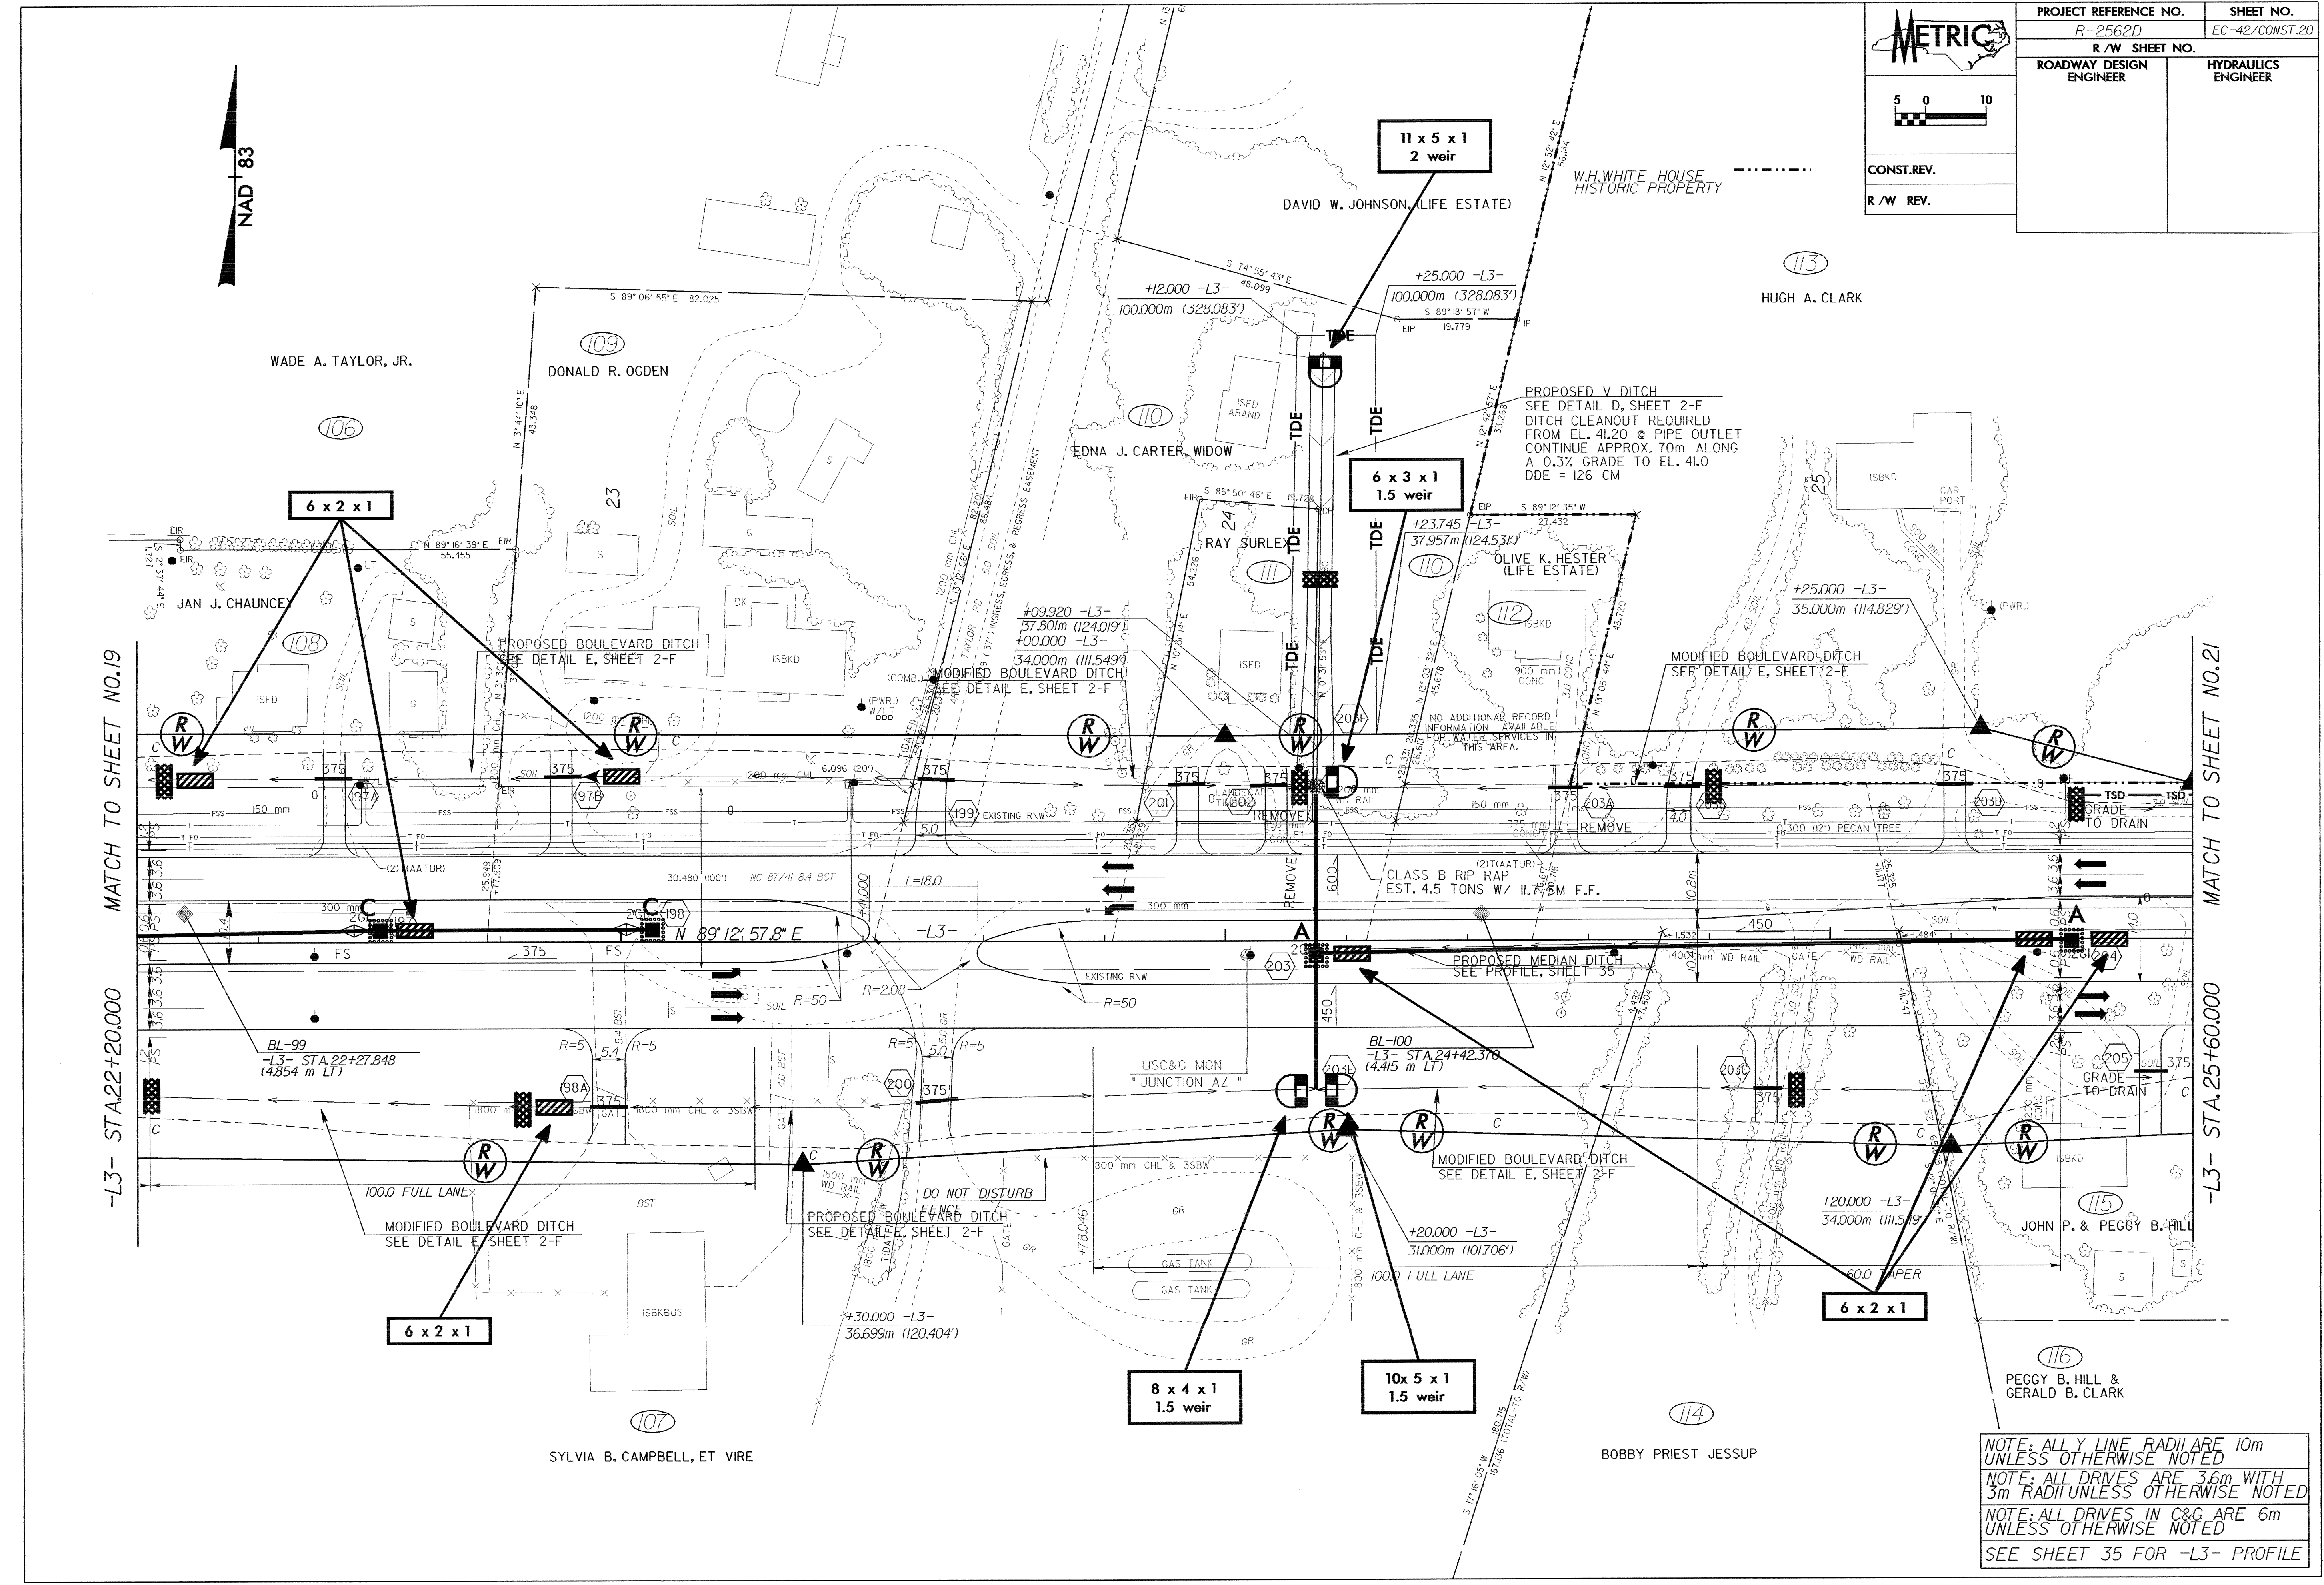

MATCH TO SHEET NO.19

-L3- STA.22+20.000

MATCH TO SHEET NO.21

-L3- STA.25+60.000

NOTE: ALL LINE RADII ARE 10m UNLESS OTHERWISE NOTED  
 NOTE: ALL DRIVES ARE 3.6m WITH 3m RADII UNLESS OTHERWISE NOTED  
 NOTE: ALL DRIVES IN C&G ARE 6m UNLESS OTHERWISE NOTED  
 SEE SHEET 35 FOR -L3- PROFILE