
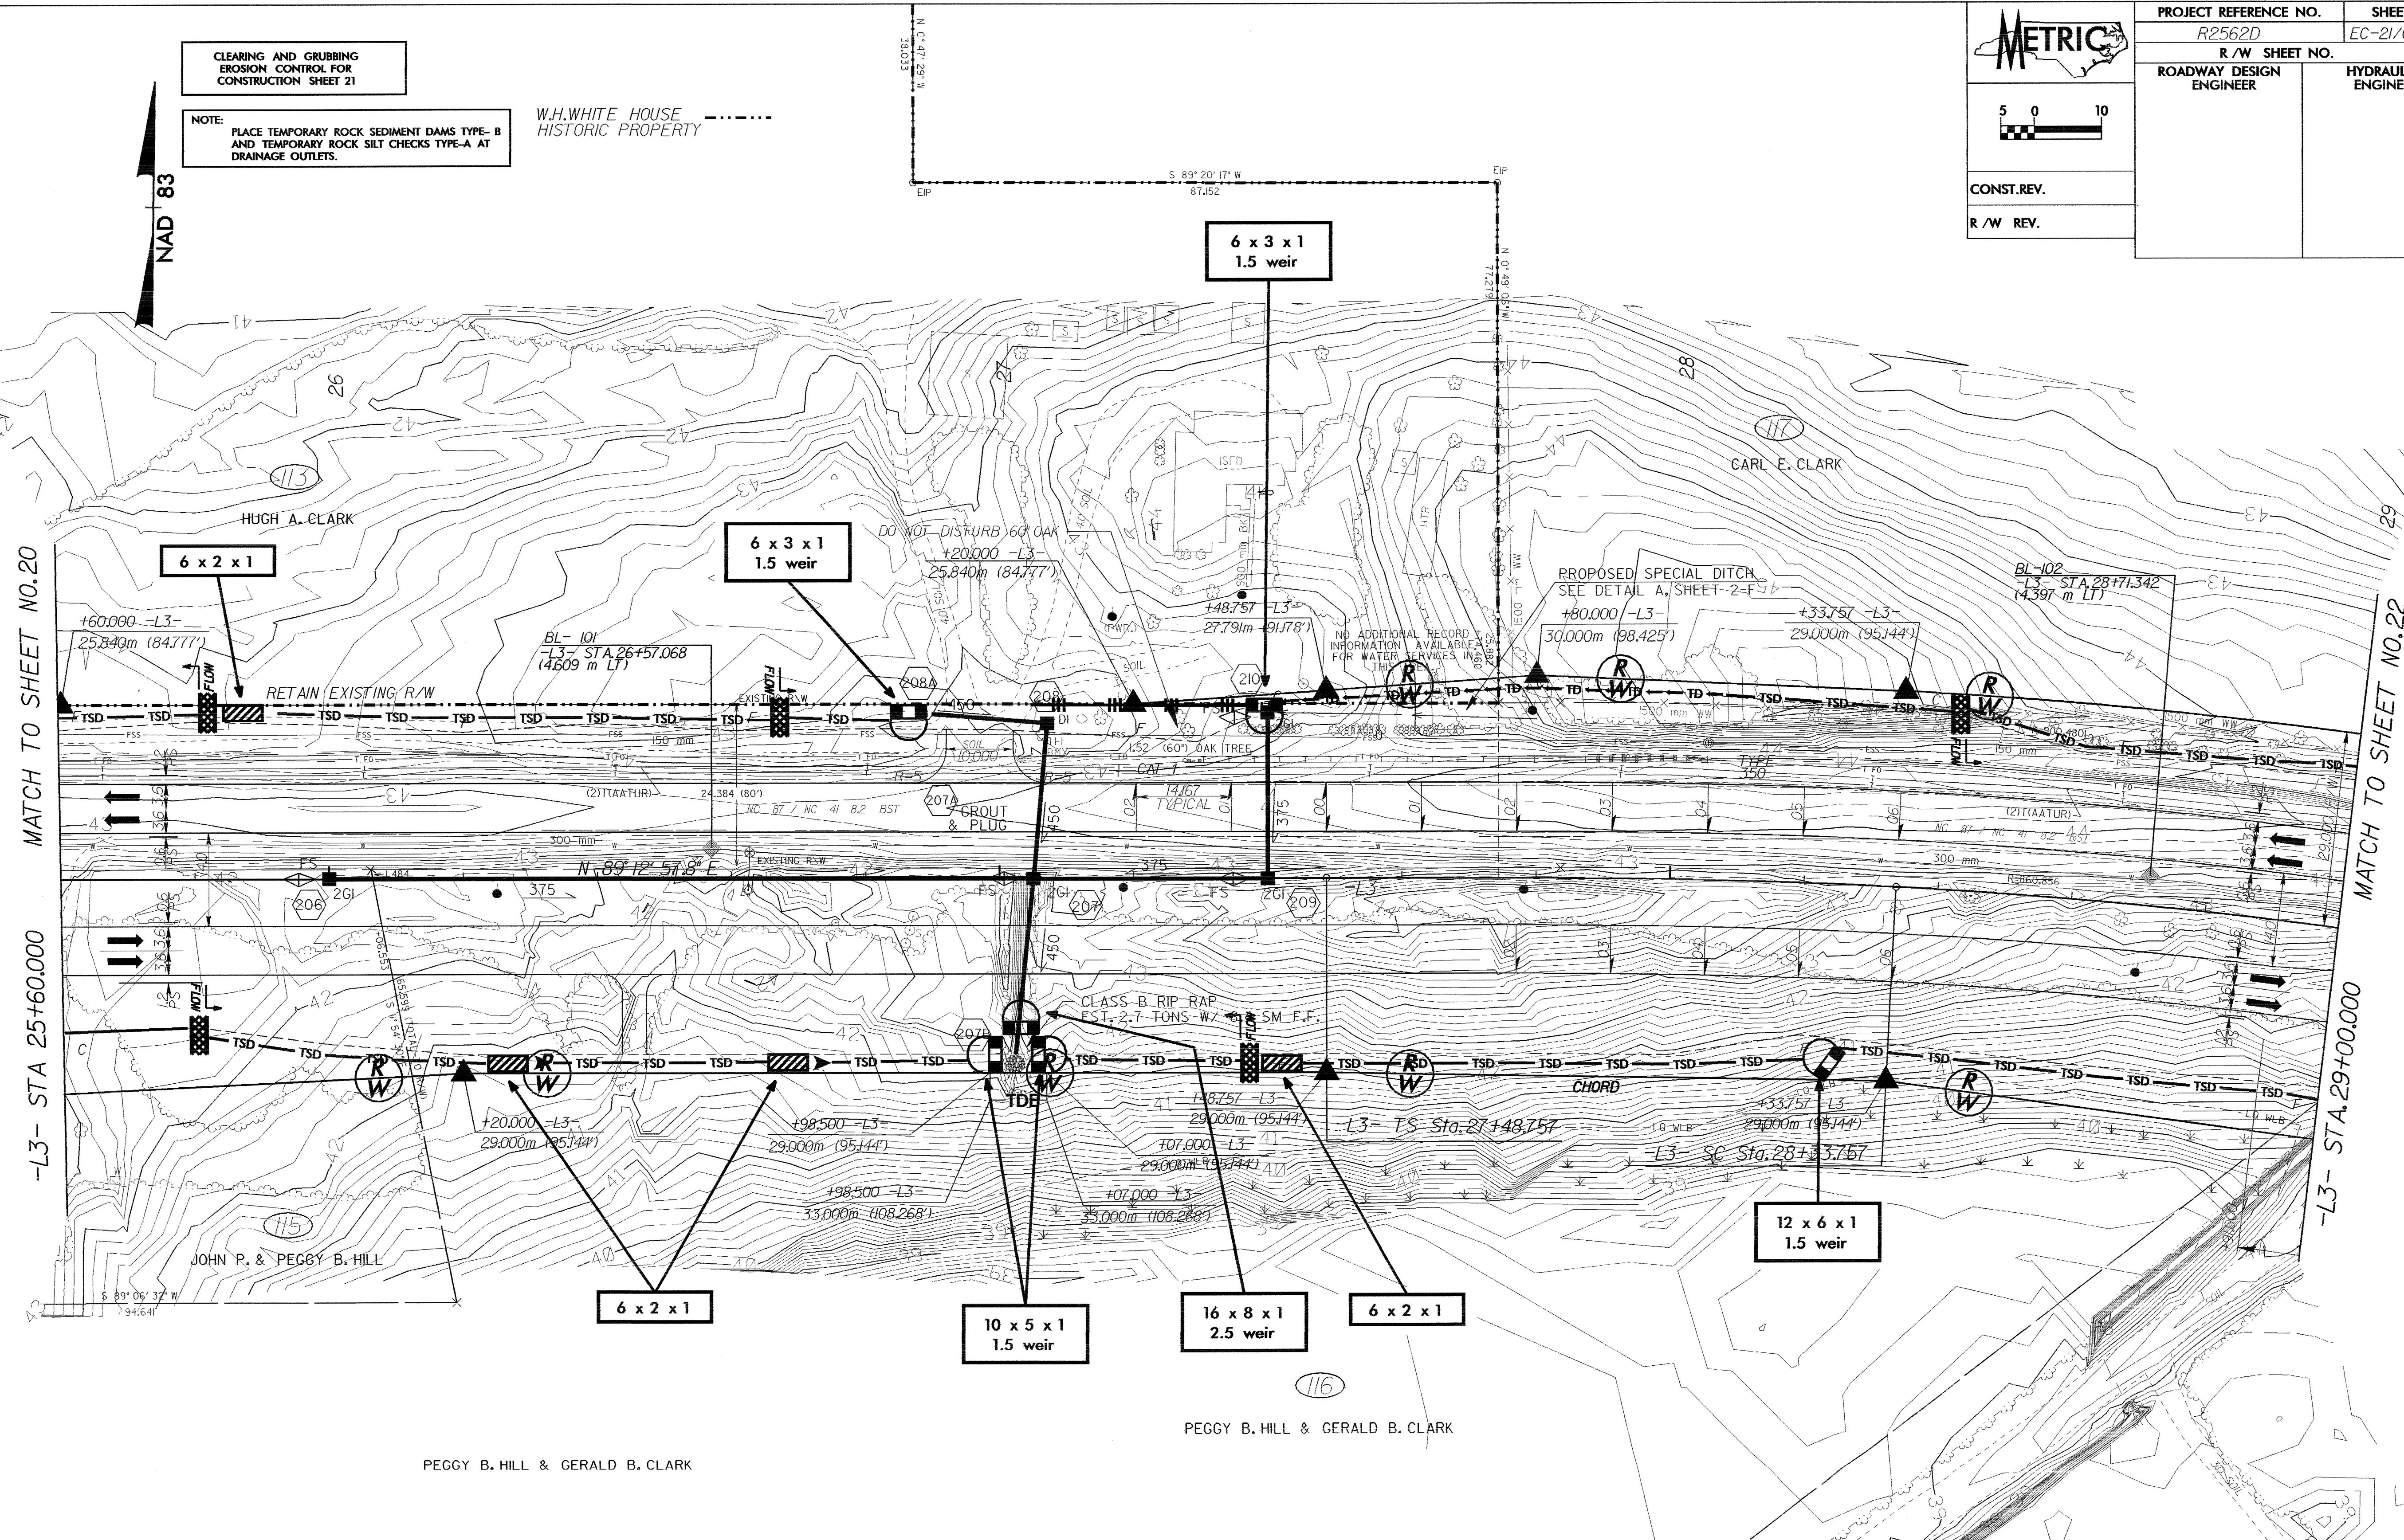


CLEARING AND GRUBBING
EROSION CONTROL FOR
CONSTRUCTION SHEET 21

NOTE:
PLACE TEMPORARY ROCK SEDIMENT DAMS TYPE-B
AND TEMPORARY ROCK SILT CHECKS TYPE-A AT
DRAINAGE OUTLETS.

W.H. WHITE HOUSE
HISTORIC PROPERTY

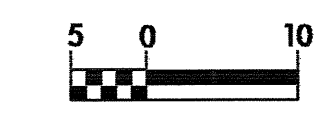

-L3-

Pls Sta 28+05.432	PI Sta 28+93.915	Pls Sta 29+82.187
$\theta_s = 3^{\circ} 02' 37.8''$	$\Delta = 8^{\circ} 36' 02.7''$ (RT)	$\theta_s = 3^{\circ} 02' 37.8''$
$L_s = 85.000$	$L = 120.089$	$L_s = 85.000$
$LT = 56.675$	$T = 60.158$	$LT = 56.675$
$ST = 28.341$	$R = 800.000$	$ST = 28.341$
	$SE = 0.06$	

NOTE: ALL Y LINE RADII ARE 10m
UNLESS OTHERWISE NOTED
NOTE: ALL DRIVES ARE 3.6m WITH
3m RADII UNLESS OTHERWISE NOTED
NOTE: ALL DRIVES IN C&G ARE 6m
UNLESS OTHERWISE NOTED
SEE SHEET 36 FOR -L3- PROFILE