



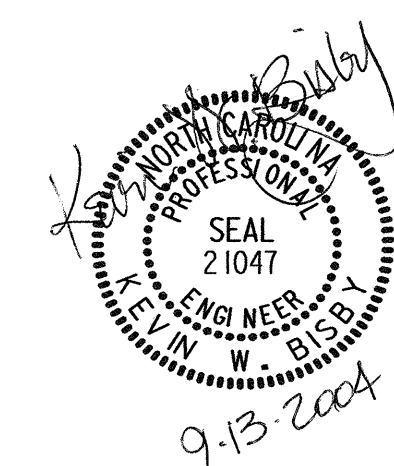

PROJ. REFERENCE NO.	SHEET NO.
R-2562D	PM-5


END STATE PROJECT R-2562D
 -L4- POT Sta. 41+08.271 =
 -L5- POT Sta. 41+02.419 (25.600 RT)

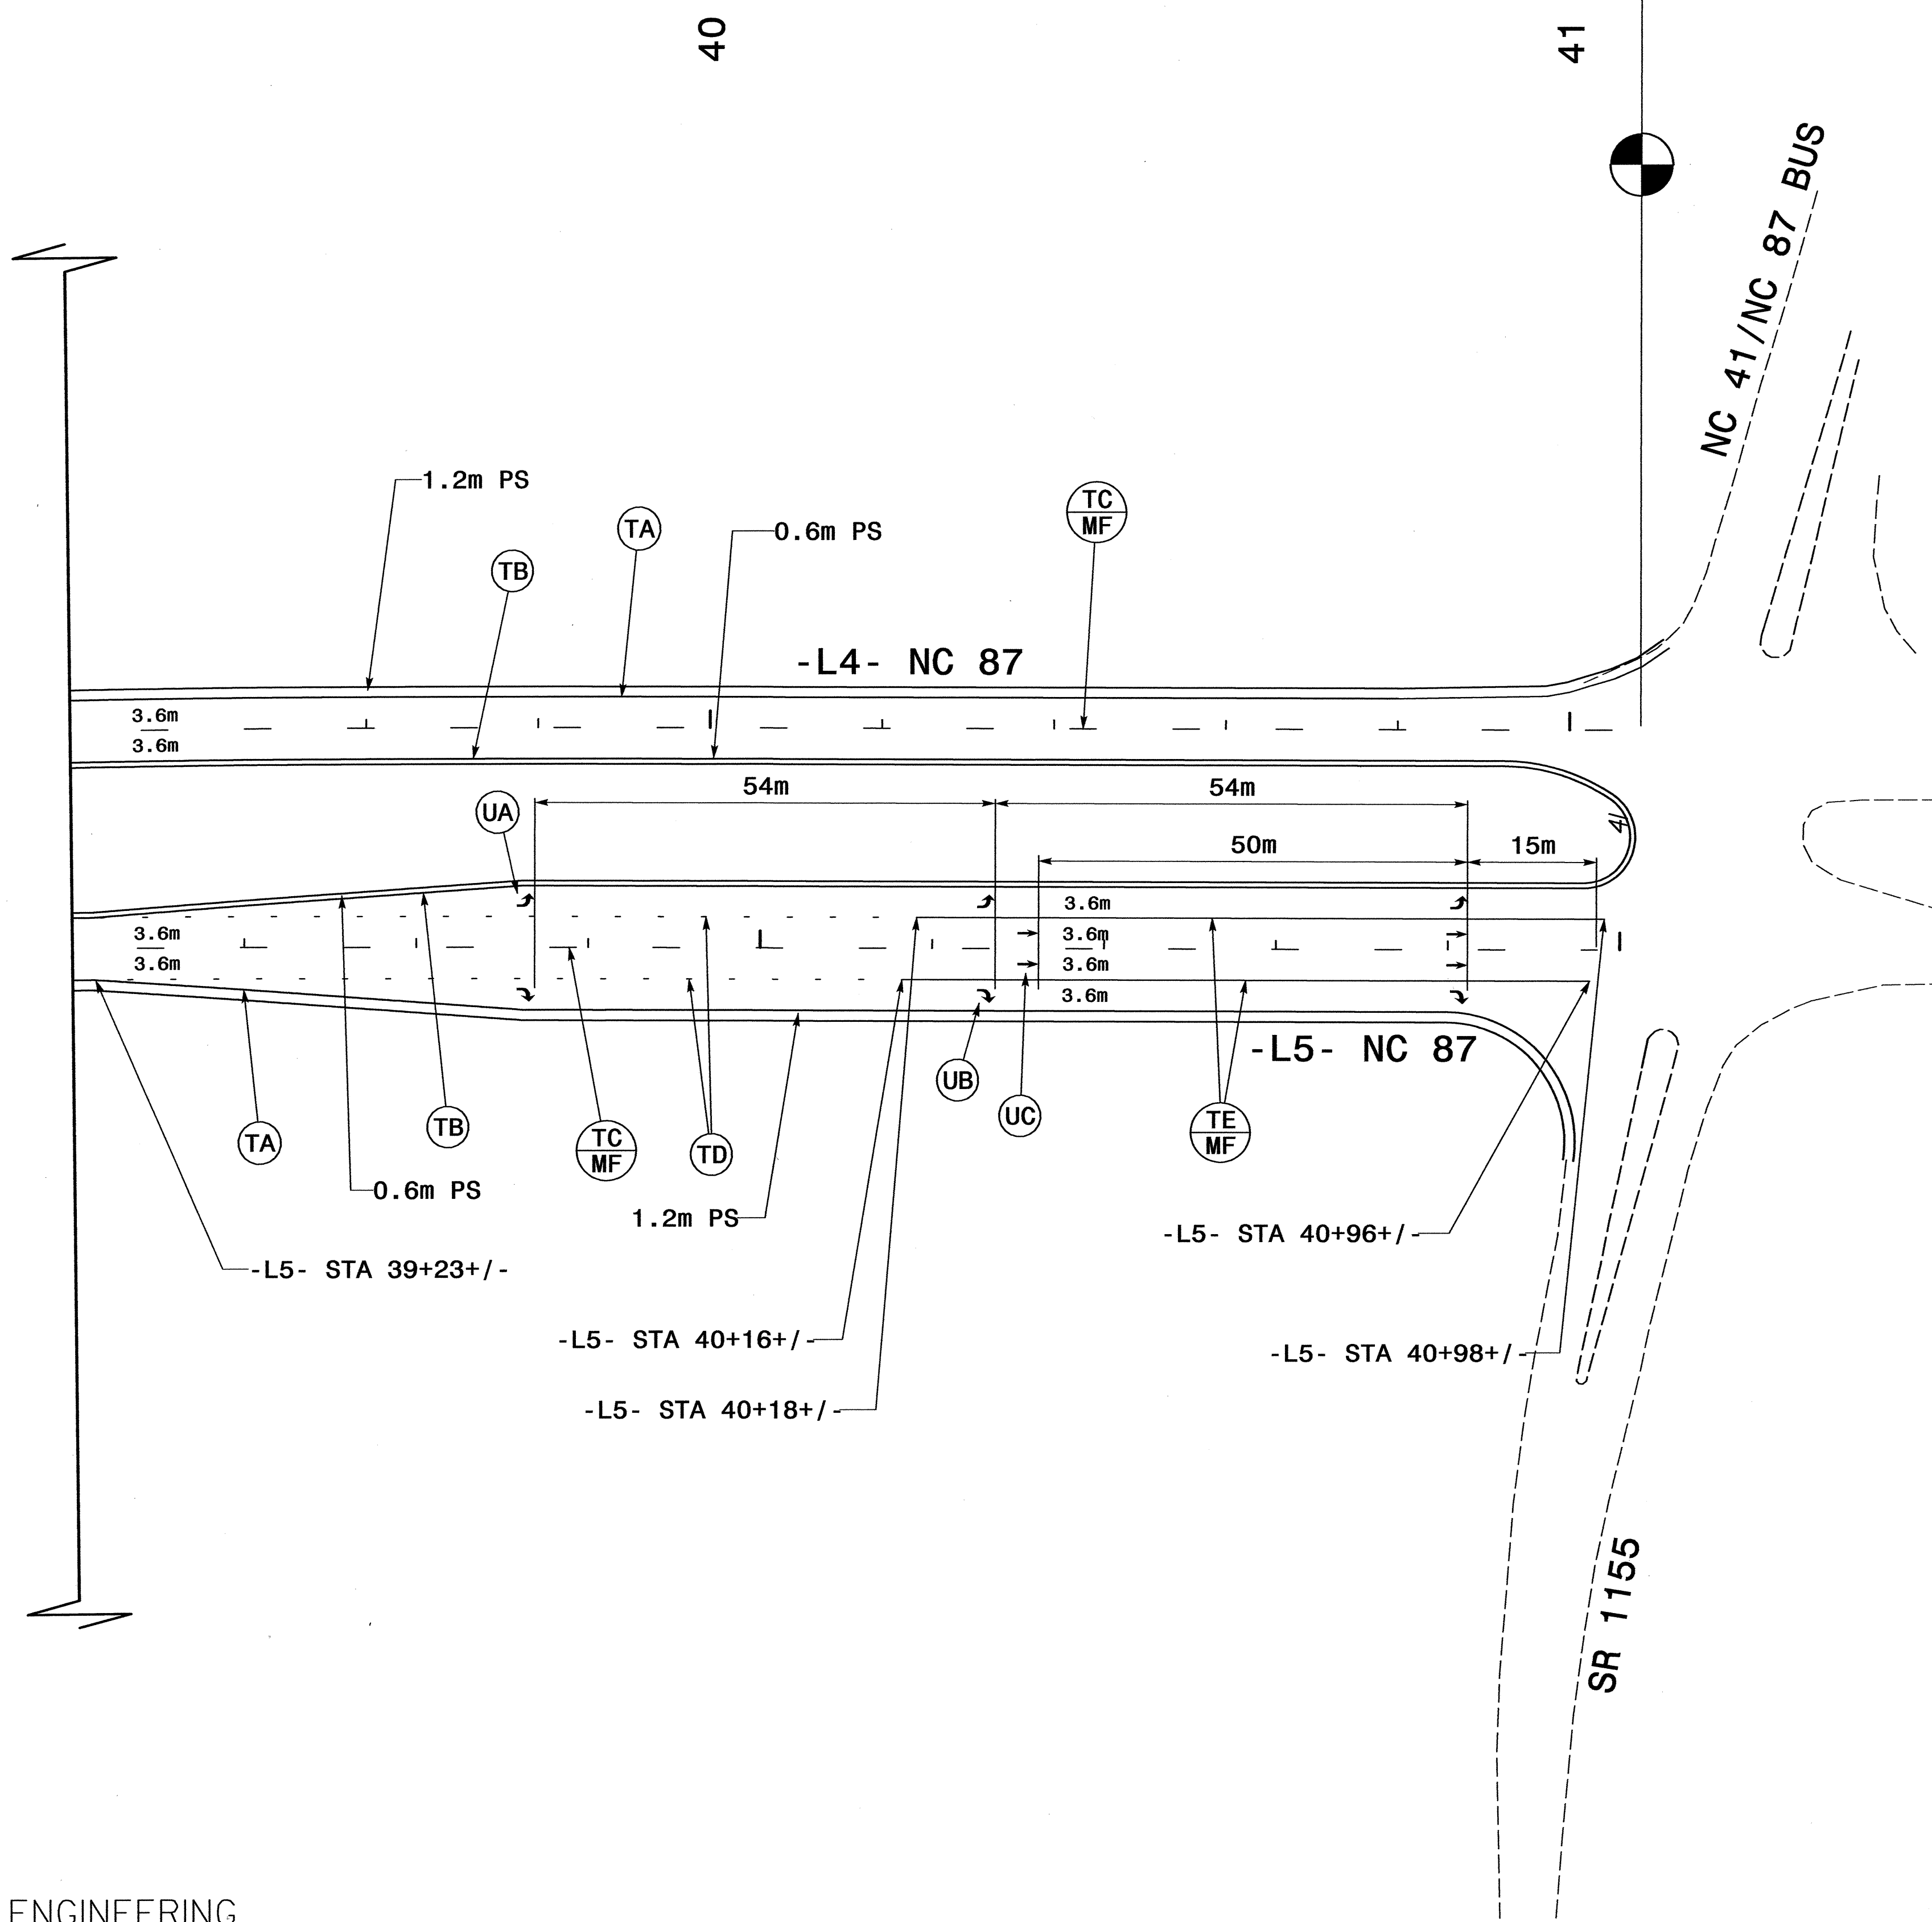

SEE PM-1 FOR PAVEMENT MARKING SCHEDULE

FINAL PAVEMENT MARKINGS

SCALE:	NONE
DATE:	9/2004
DWG. BY:	KWB
DESIGN BY:	KWB
REVIEWED BY:	TRH

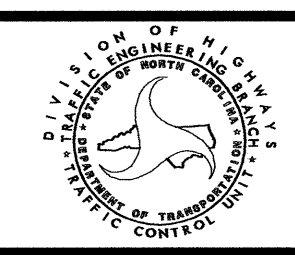

REVISIONS	



PO BOX 30128 TELE 919.788.0224
 RALEIGH, NC 27622 FAX 919.788.0232

9/13/2004 10:33:57 AM F:\projects\weh\11\2562d\trh\11\2562d\trh\11\2562d\pm-5.dwg