





PROJ. REFERENCE NO.	SHEET NO.
R-2562D	PM-4

52

53

54

55

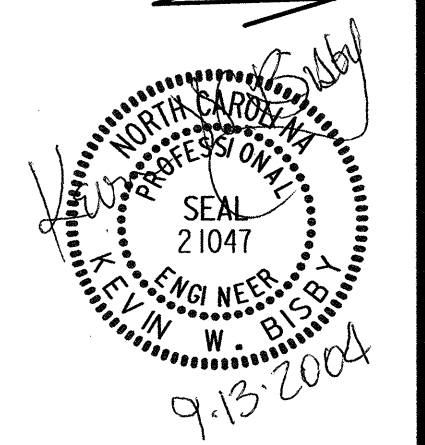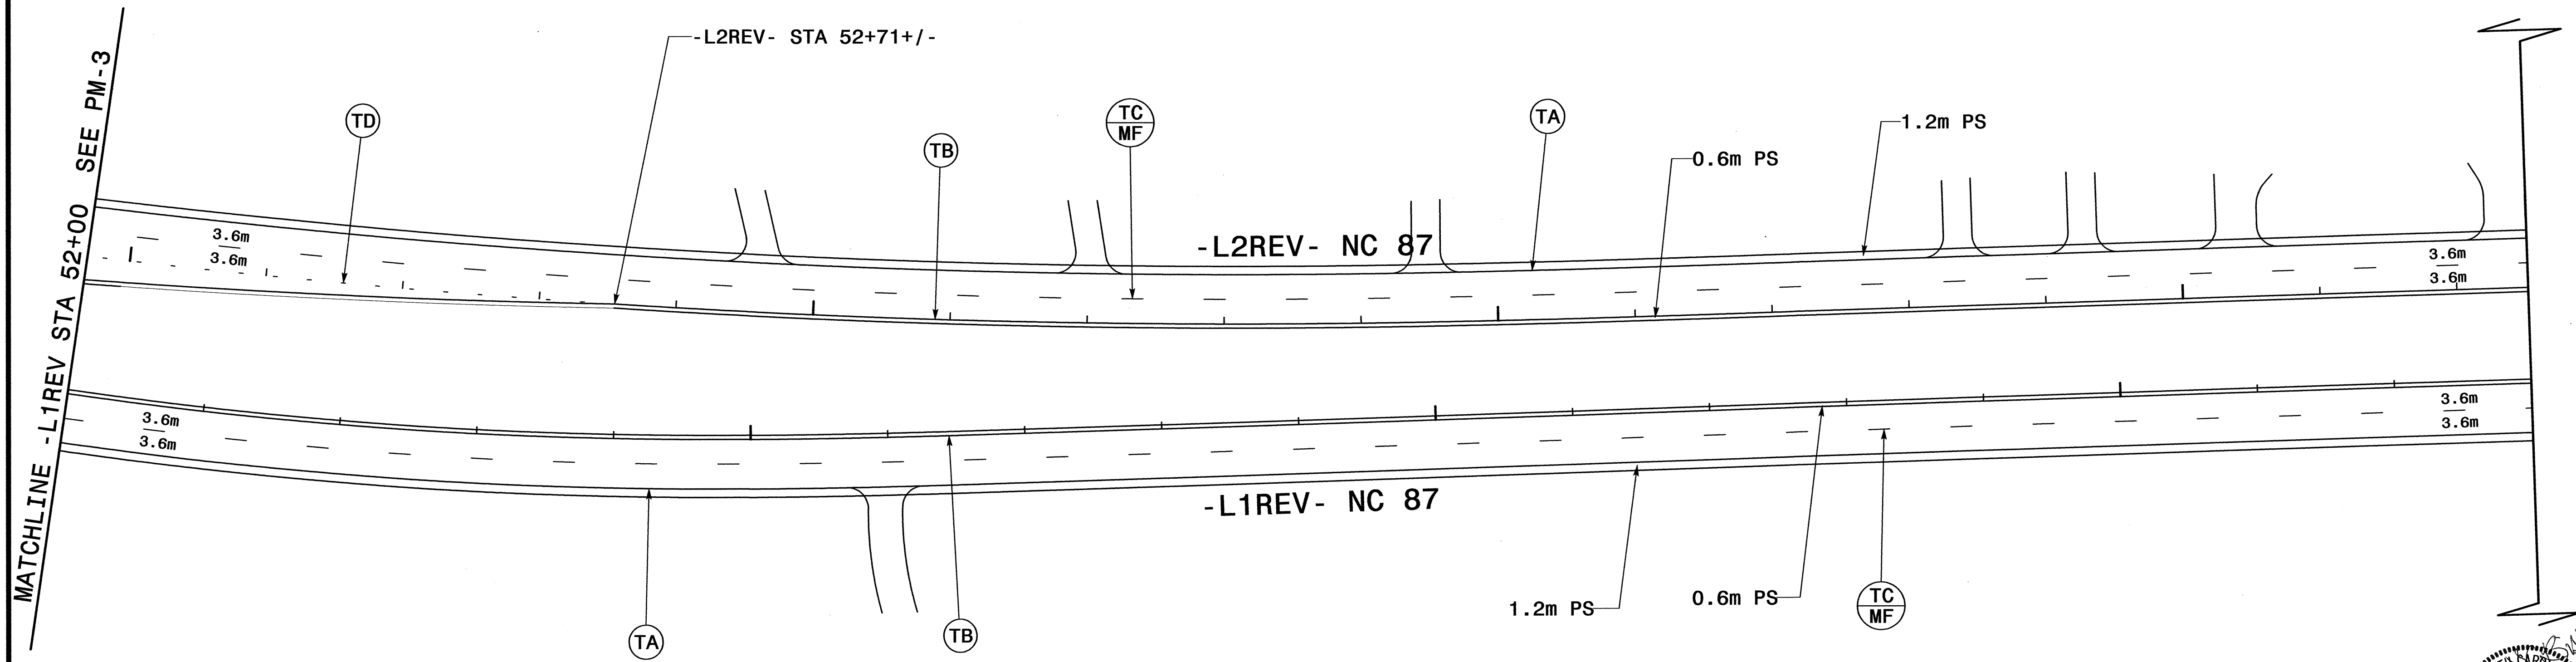


SEE PM-1 FOR PAVEMENT MARKING SCHEDULE

### FINAL PAVEMENT MARKINGS



PO BOX 30128 TELE 919.788.0224  
 RALEIGH, NC 27622 FAX 919.788.0232

SCALE:	NONE
DATE:	9/2004
DWG. BY:	KWB
DESIGN BY:	KWB
REVIEWED BY:	TRH

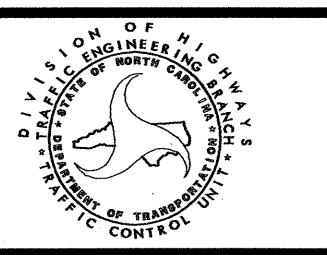

REVISIONS	

9/13/2004 10:33:37 AM F:\Projects\8\8\TheP\11\2562D\TrafficControl\PM-4.dwg