

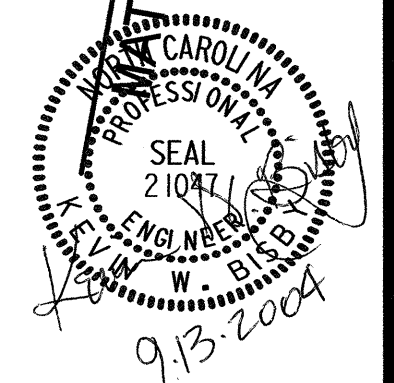


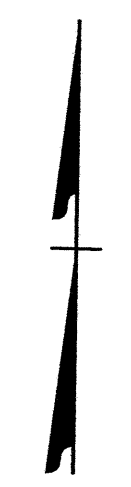


PROJ. REFERENCE NO.	SHEET NO.
R-2562D	PM-3

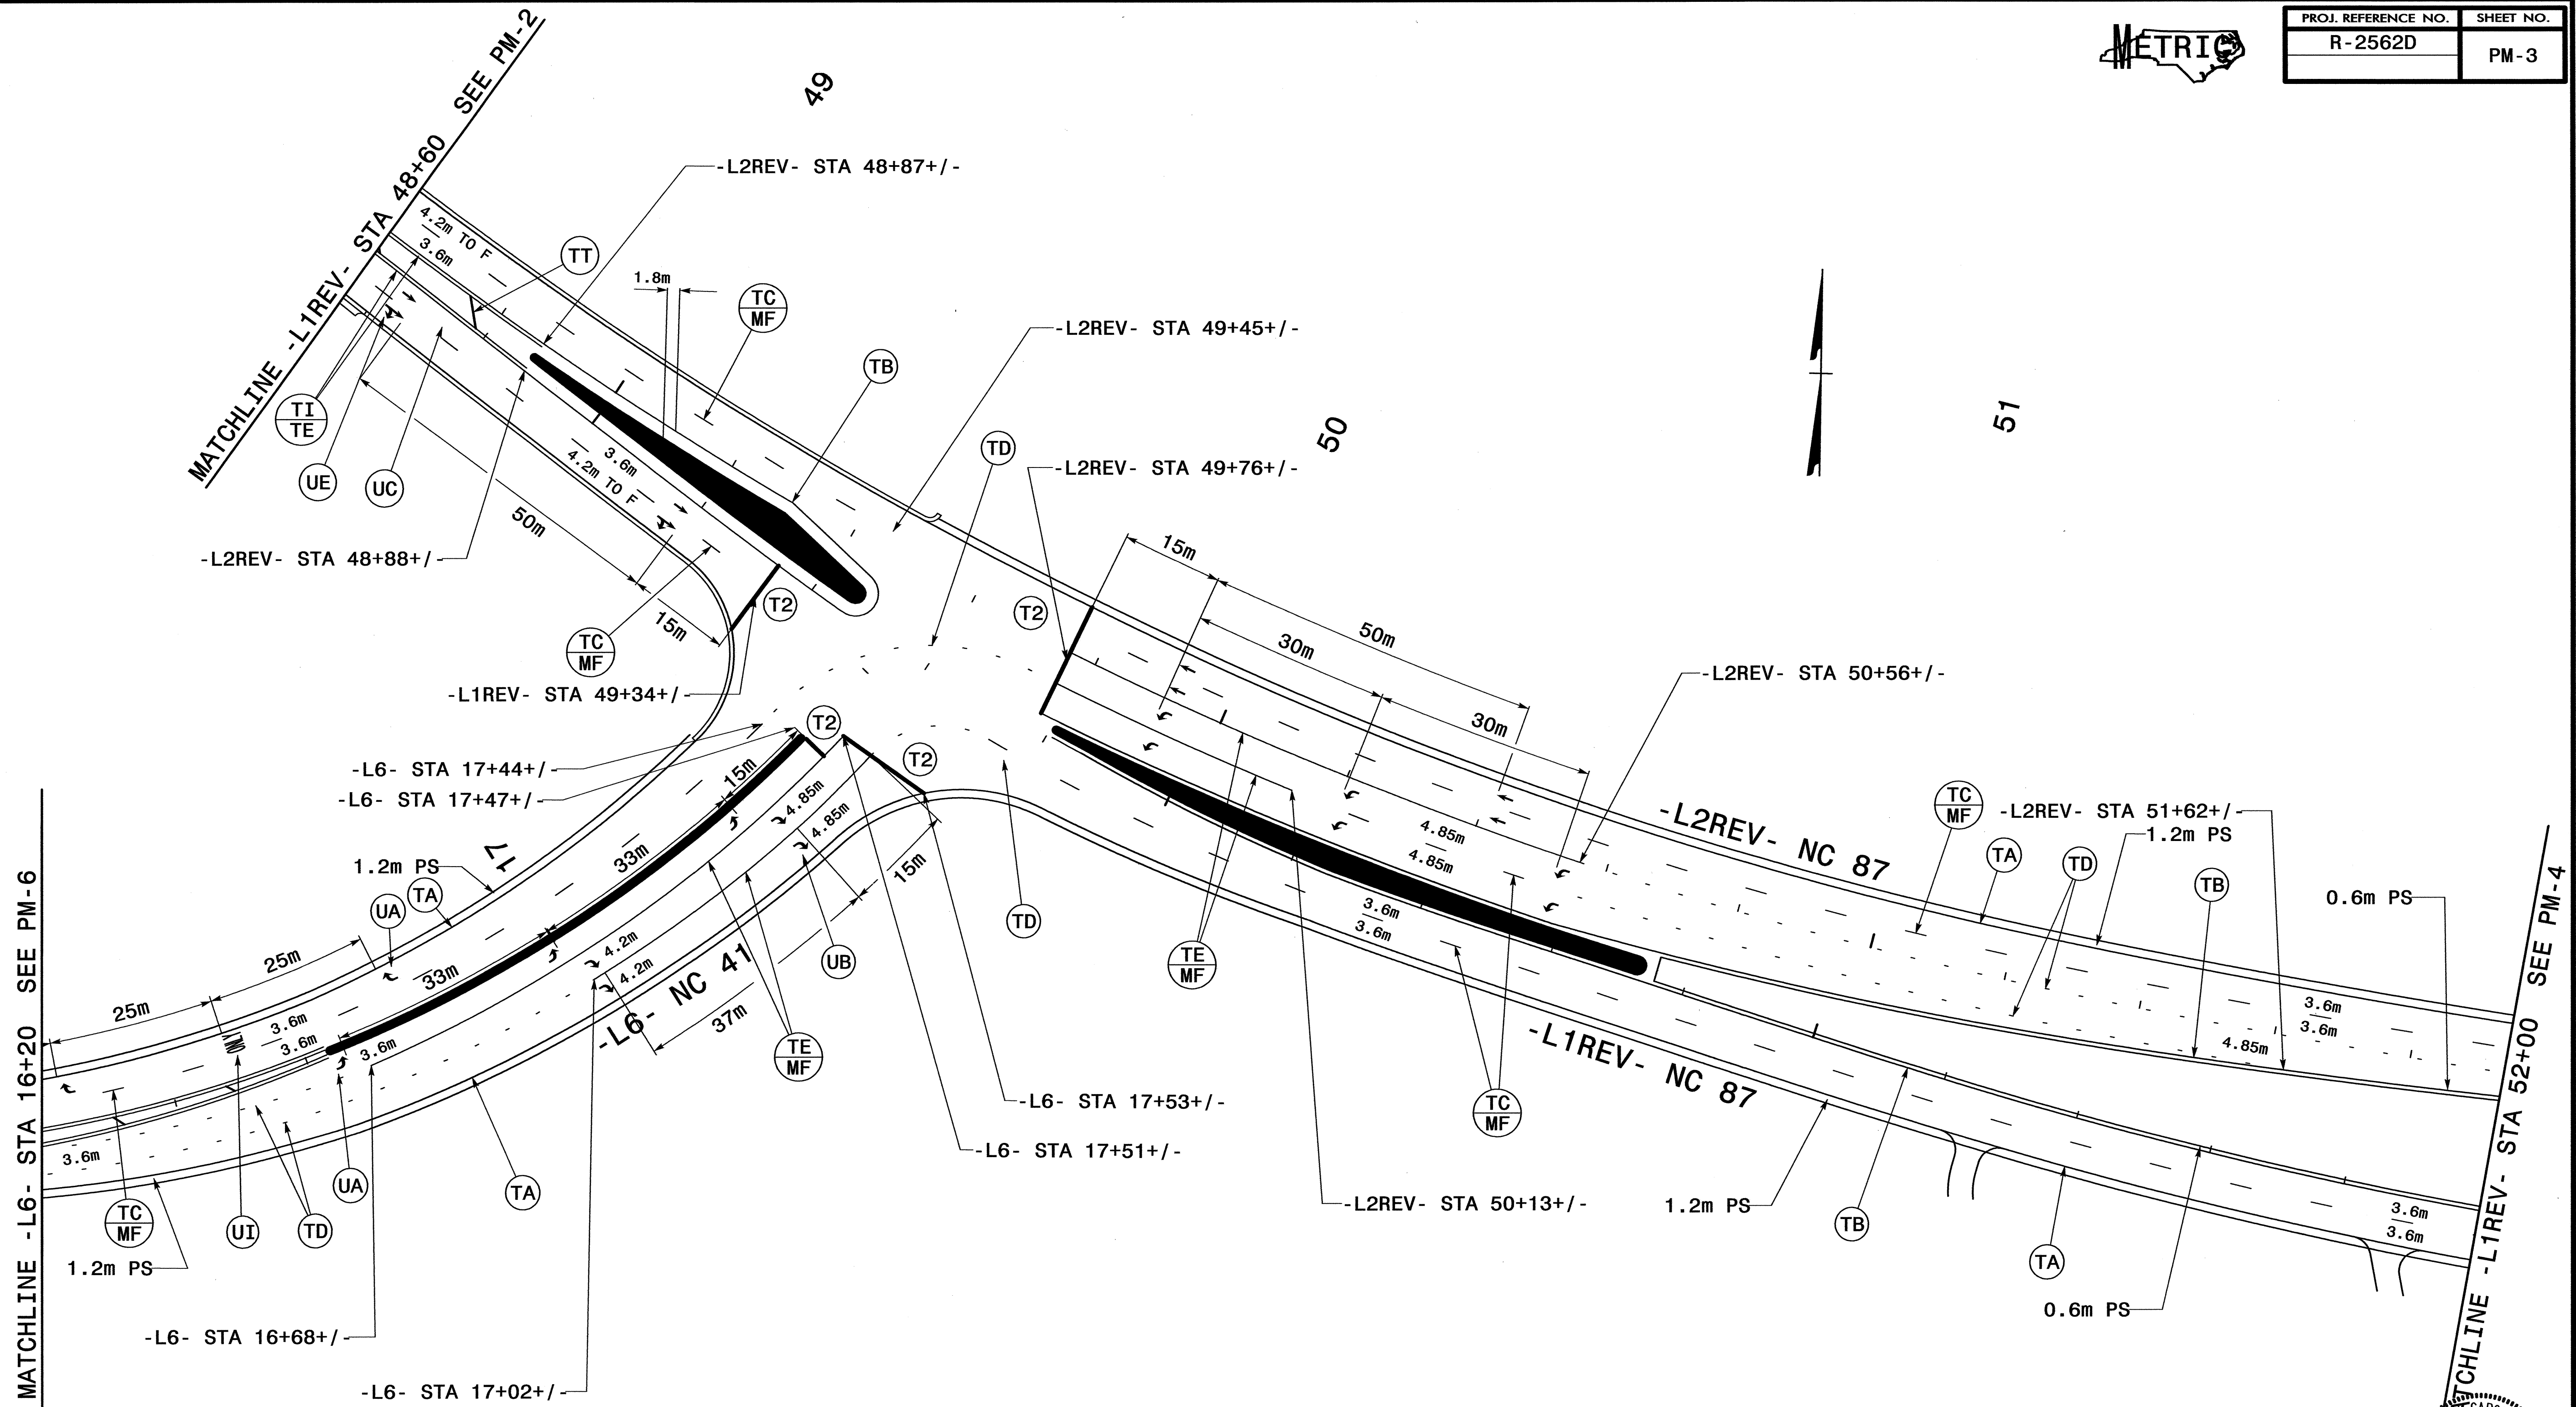


SEE PM-1 FOR PAVEMENT MARKING SCHEDULE

FINAL PAVEMENT MARKINGS

SCALE:	NONE
DATE:	9/2004
DWG. BY:	KWB
DESIGN BY:	KWB
REVIEWED BY:	TRH

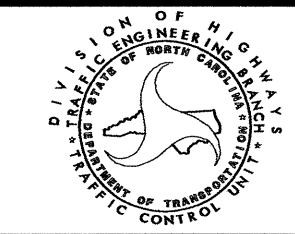

REVISIONS	

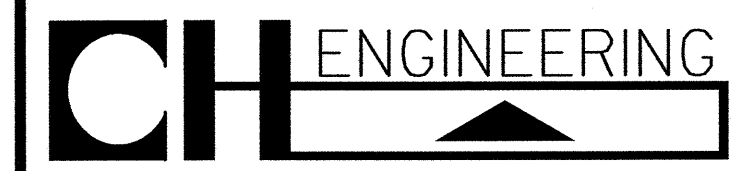

PO BOX 30128 TELE 919.788.0224
RALEIGH, NC 27622 FAX 919.788.0232

9/13/2004 - AN - F:\Projects\Weather\11\2562D\TrafFicControl\2562D.dwg - 2562D.dwg