





PROJ. REFERENCE NO.	SHEET NO.
R-2562D	PM-2

46


47

48

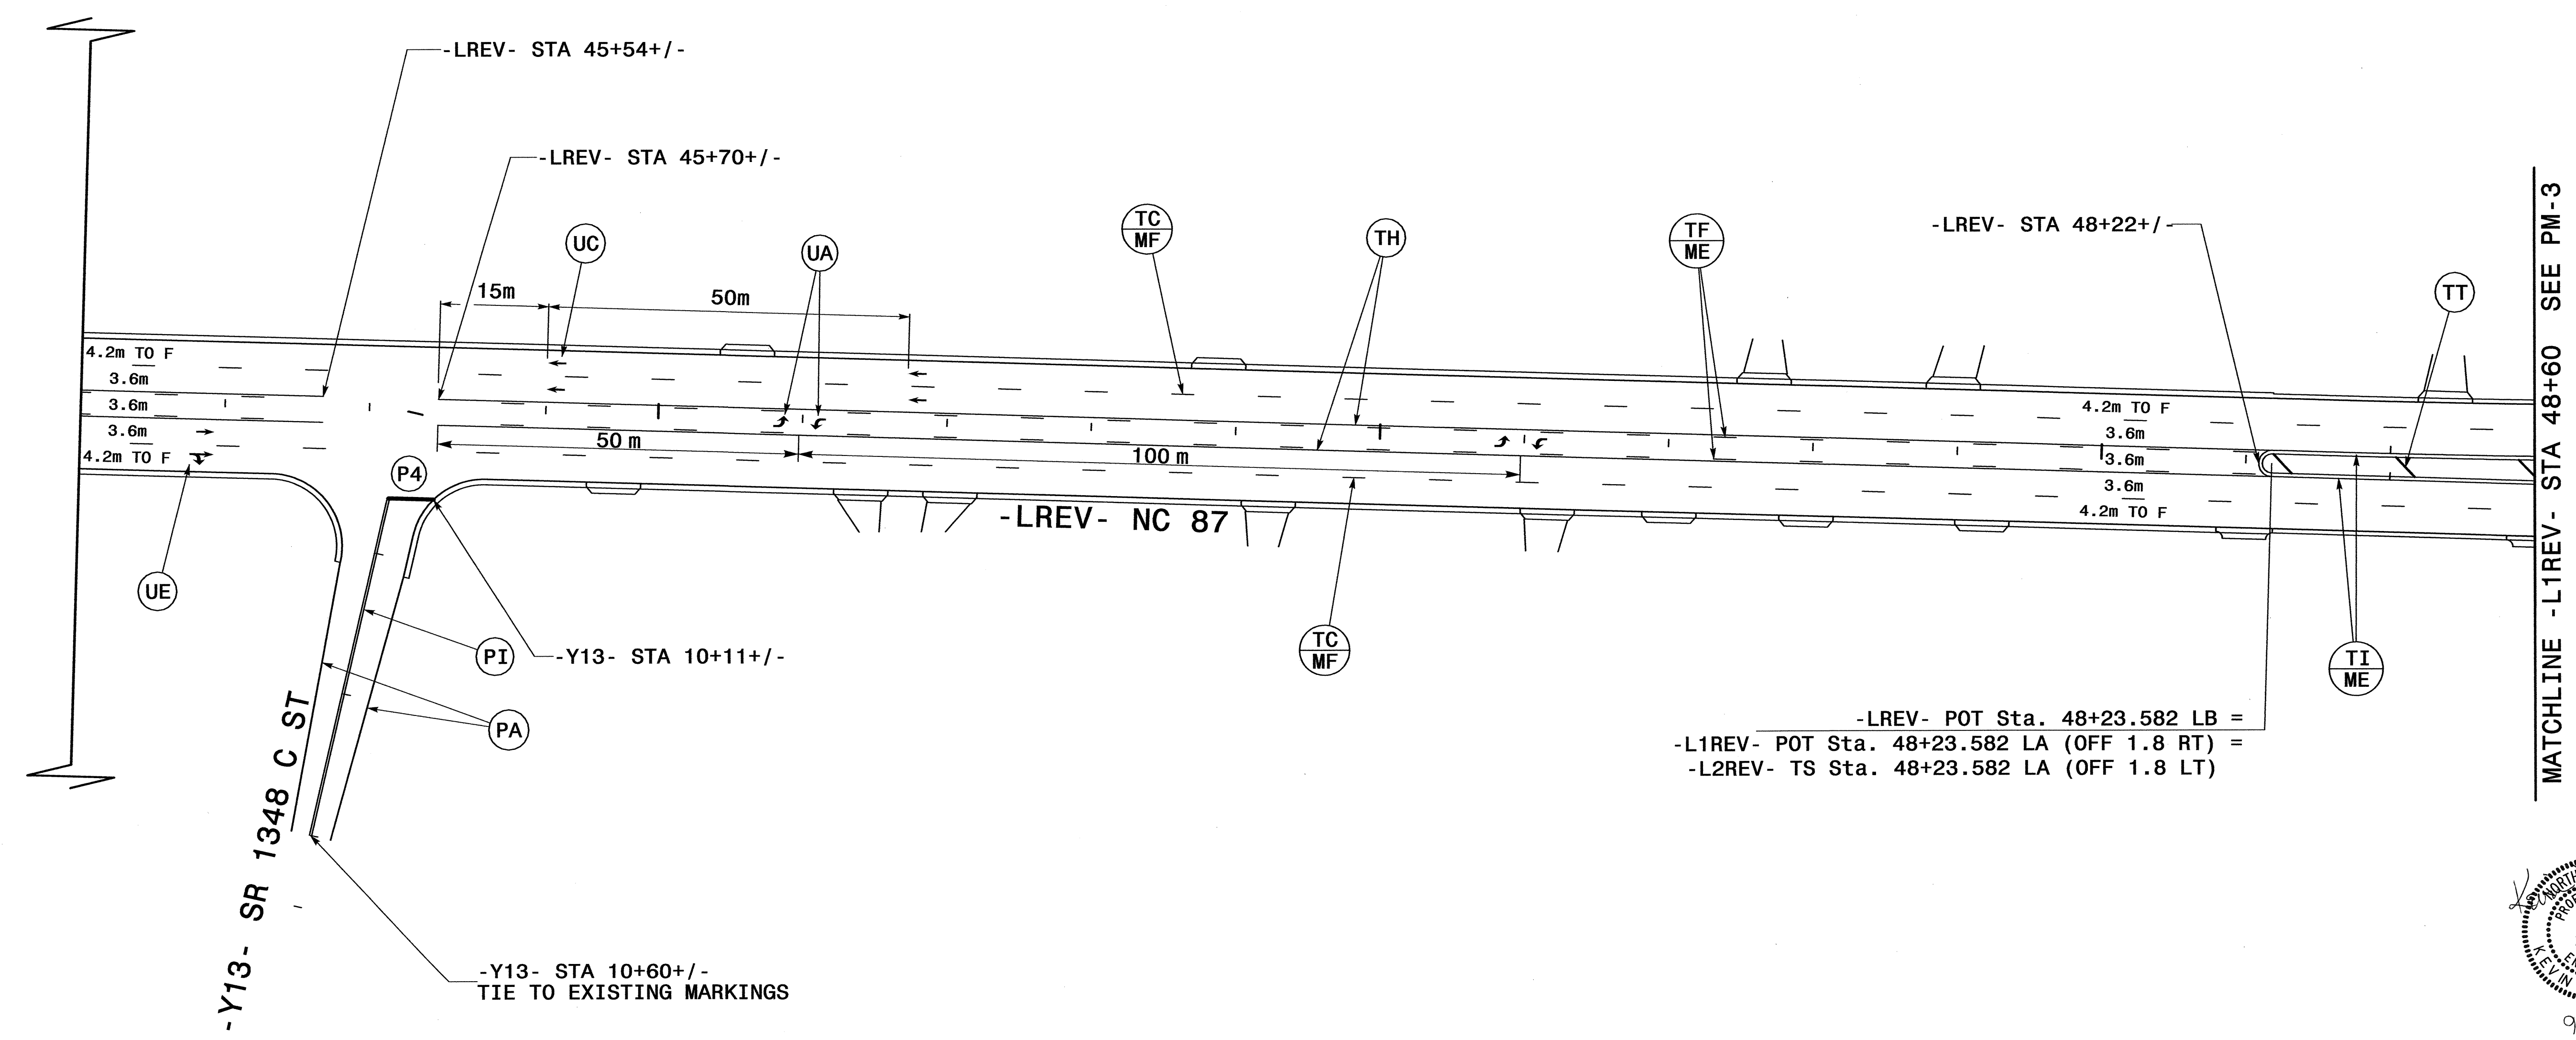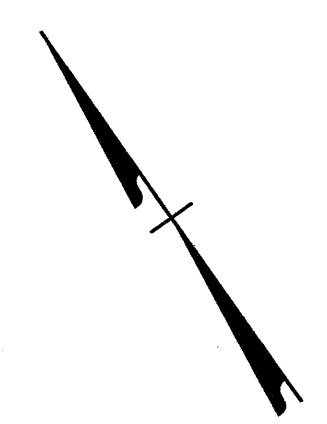

SEE PM-1 FOR PAVEMENT MARKING SCHEDULE

FINAL PAVEMENT MARKINGS		REVISIONS
SCALE:	NONE	
DATE:	9/2004	
DWG. BY:	KWB	
DESIGN BY:	KWB	
REVIEWED BY:	TRH	

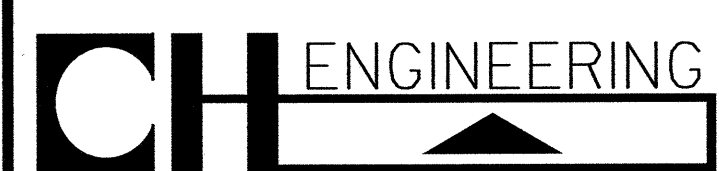

PO BOX 3028 TELE 919.788.0224
 RALEIGH, NC 27622 FAX 919.788.0232

9/13/2004 10:35:32 AM F:\projects\2562d\2562d\l1rev\l1rev\l1rev.dwg