



332A CABINET
LEFT SIDE

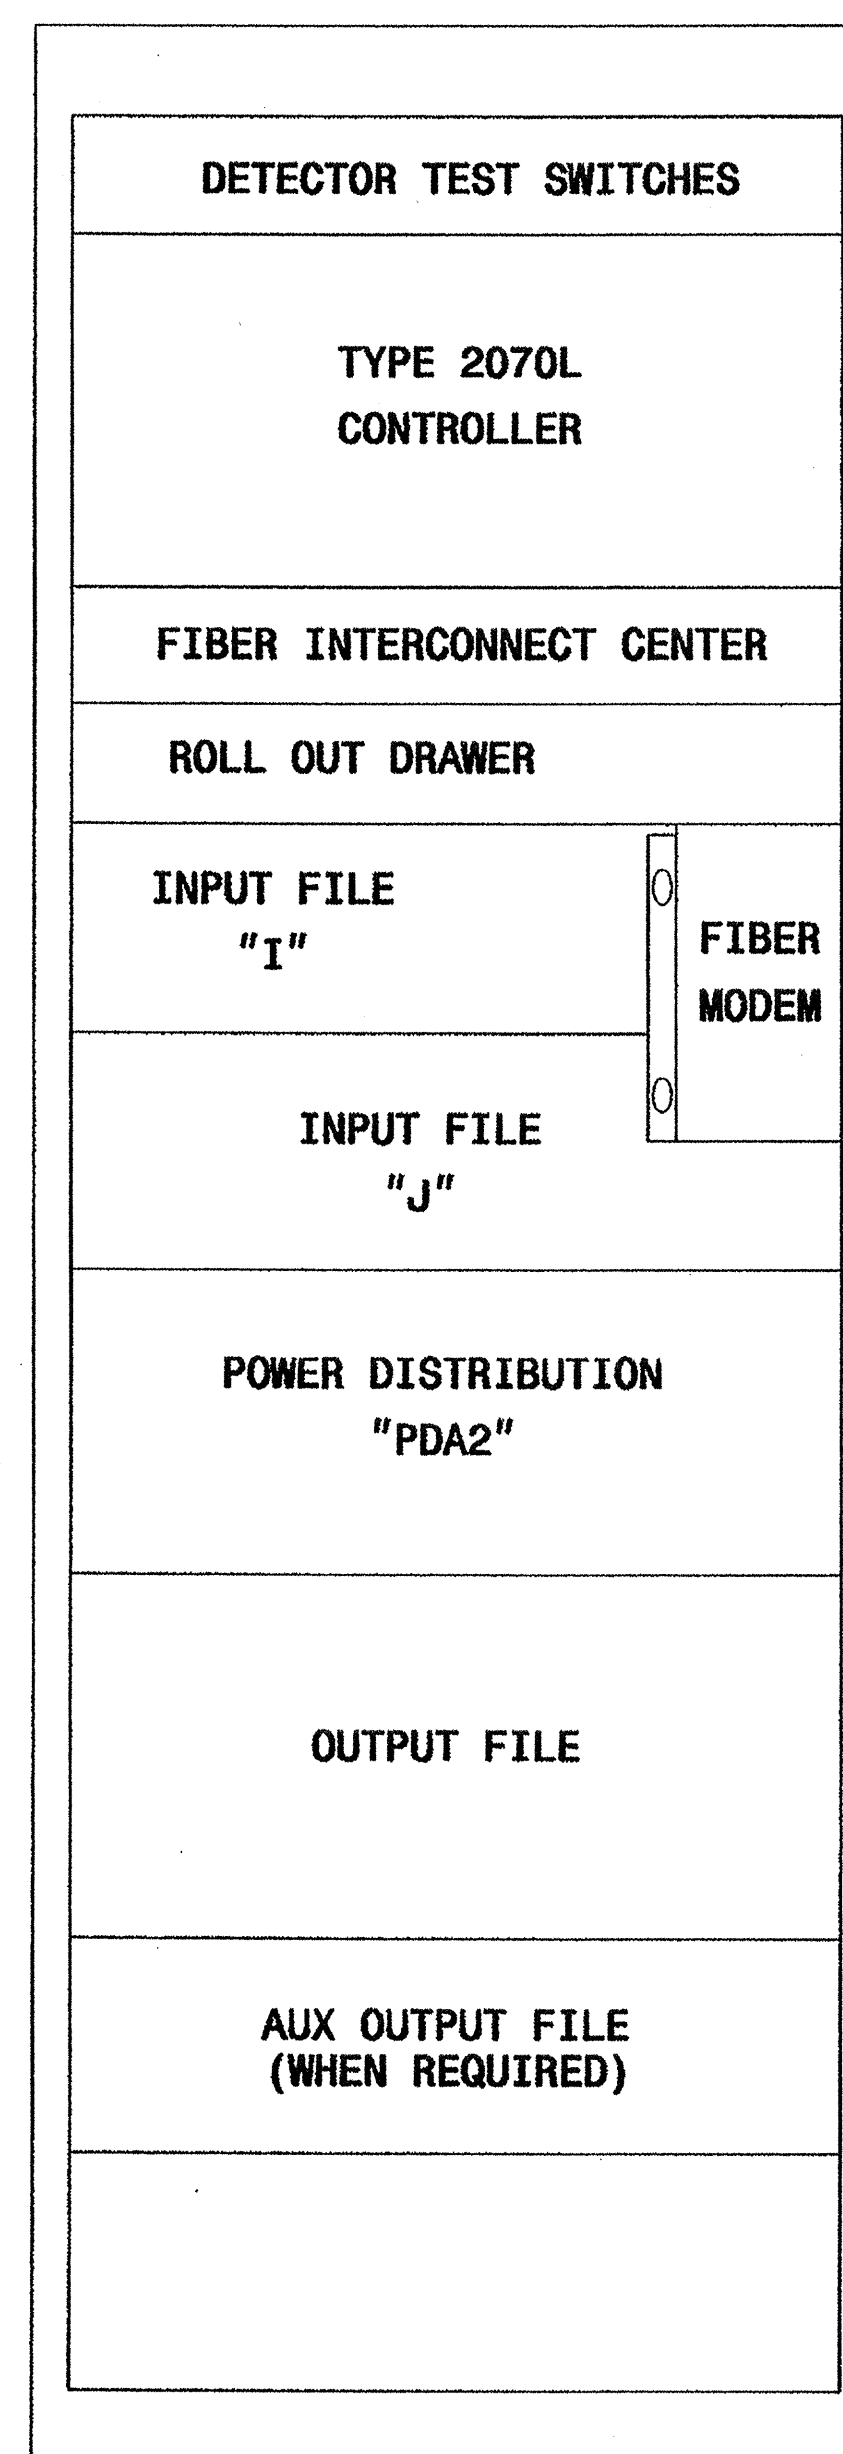

332A CABINET

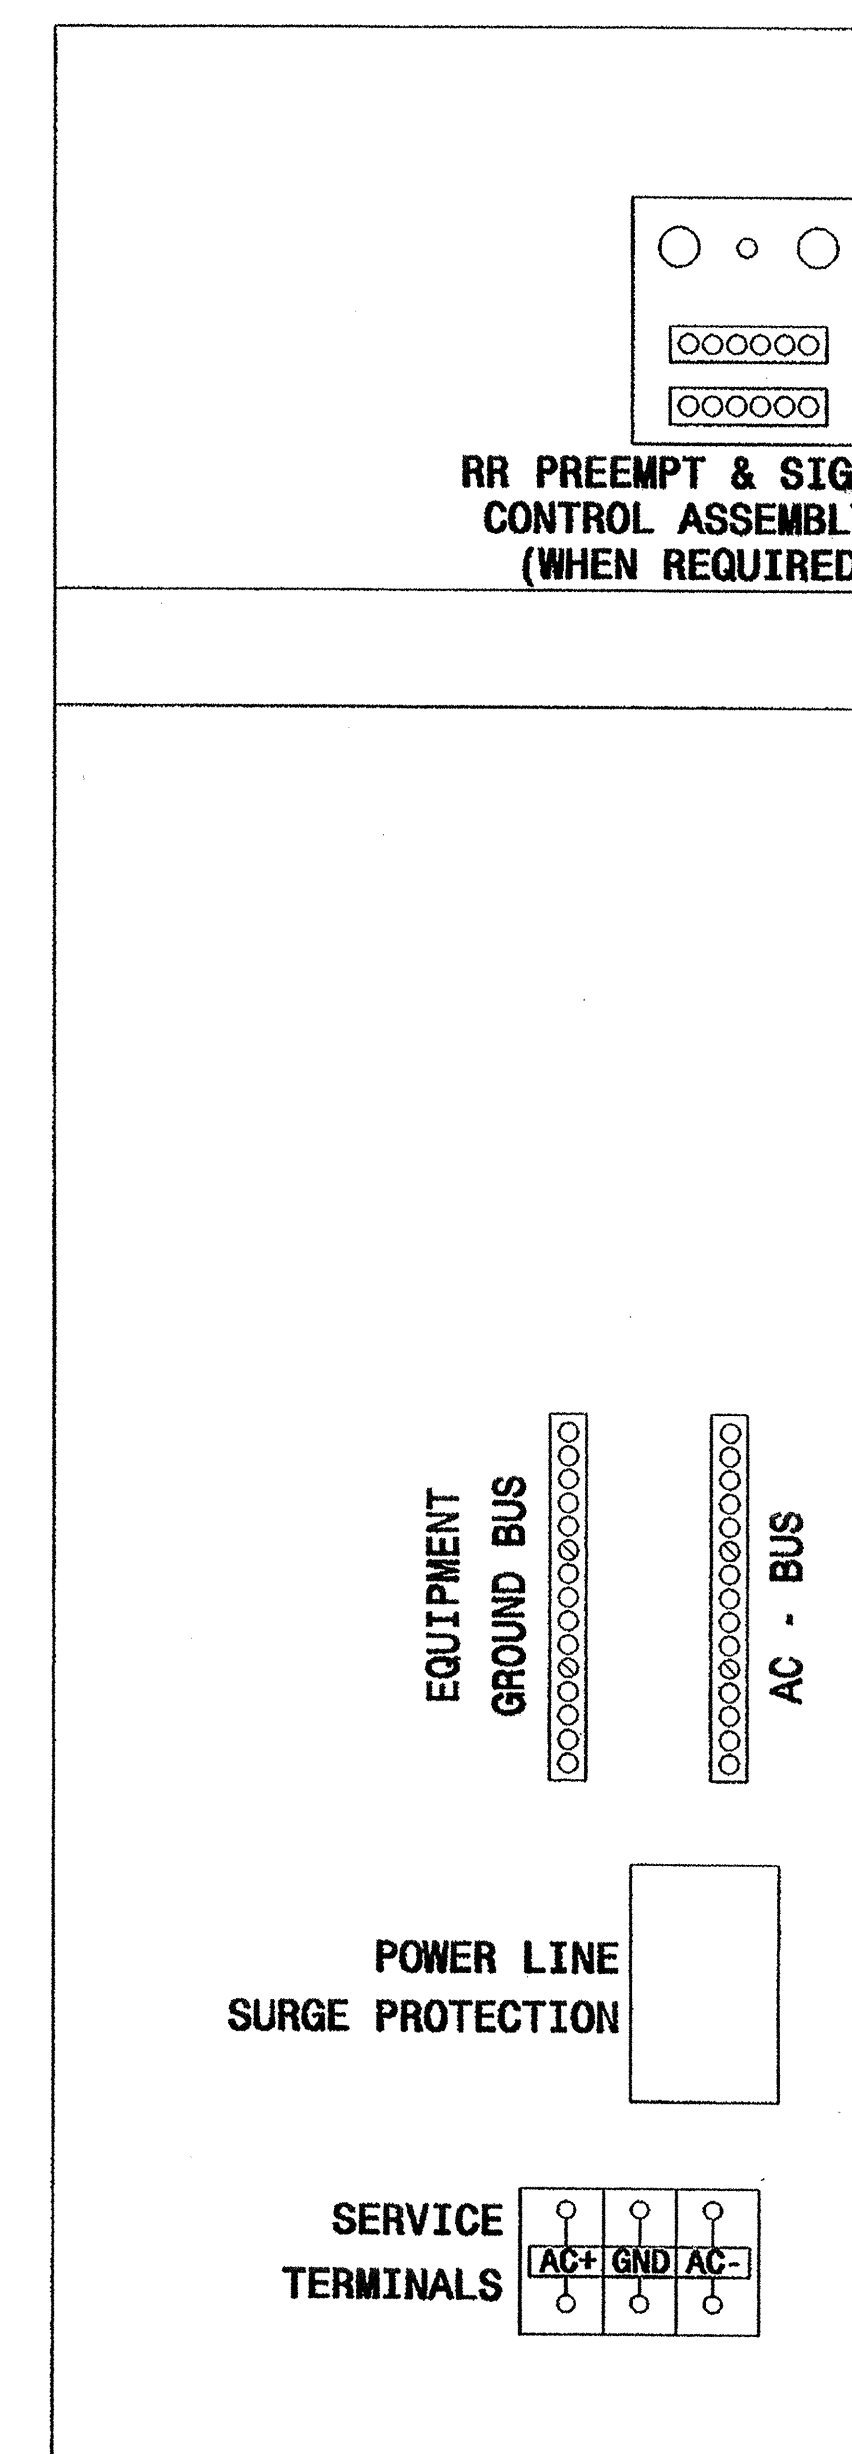

332A CABINET
RIGHT SIDE

REAR VIEW

NOTE

-PROVIDE A 50 MM SPACE BETWEEN THE CONTROLLER AND THE ROLL OUT DRAWER TO ACCOMMODATE A FIBER INTERCONNECT CENTER.

Typical Drawing

11-Nov-2002 10:51
U:\cadd\170_cab\met.dgn
P.L.Alexander

 Prepared in the Office of: 122 N. McDowell St., Raleigh, NC 27603	Cabinet Component Layout 170 Cabinet Model 332A with 2070L Controller		SEAL SEAL 16286 MILTON I. DEAN ENGINEER NORTH CAROLINA
	PLAN DATE: October 2002 PREPARED BY: P L Alexander	REVIEWED BY: REVIEWED BY:	
SIGNATURE: <i>P.L. Alexander</i> DATE: 4/13/02		SIG. INVENTORY NO. NA	