
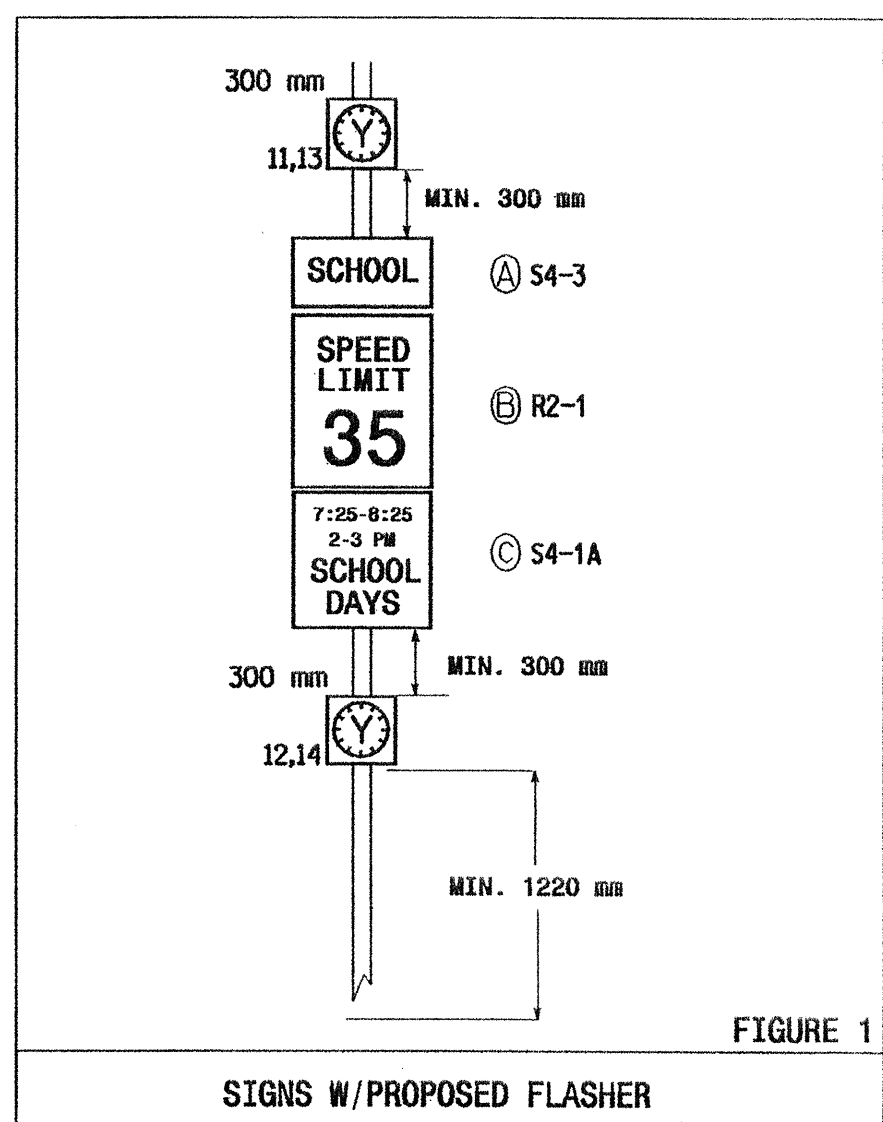


Dublin Elementary School
School Flashers
(w/ Time Clocks)


SIGNAL FACE	INTERVAL	
	1	2
11, 13	ON	OFF
12, 14	OFF	ON

SIGNAL FACE I.D.

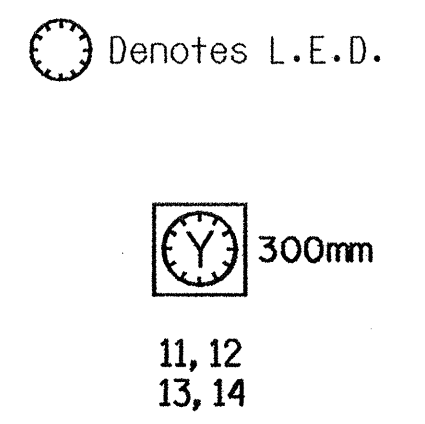

NOTES

1. Refer to "Roadway Standard Drawings NCDOT" dated January 2002 and "Standard Specifications for Roads and Structures" dated January 2002.
2. Upon completion of installation of Flashers, operation and maintenance of flashers will become the responsibility of Dublin Elementary School.

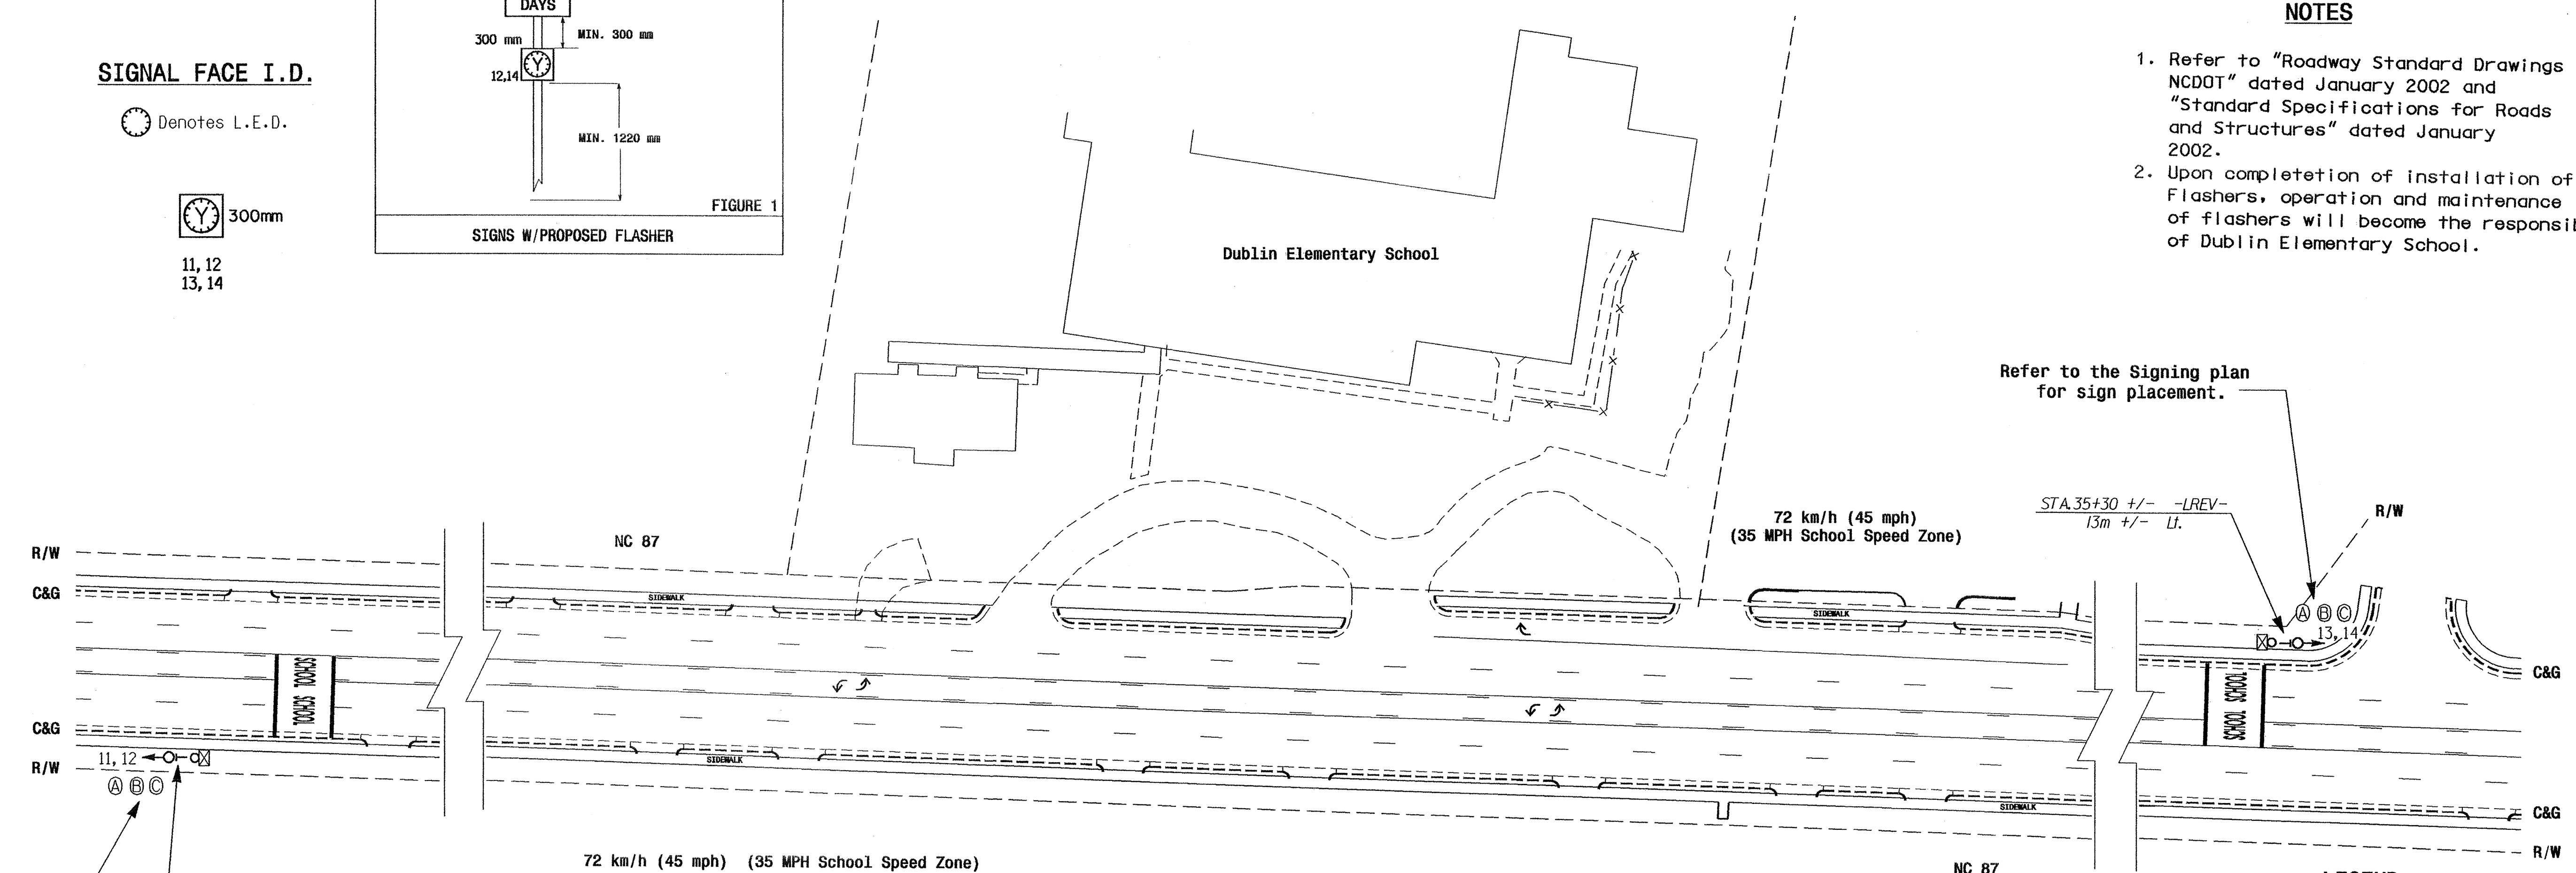

Refer to the Signing plan for sign placement.

Refer to the Signing plan for sign placement.

LEGEND

PROPOSED	EXISTING
○ →	● →
● →	N/A
⊥	⊥
⊥	⊥
○ →	● →
⊥	⊥
⊥	⊥
⊥	⊥
⊥	⊥
N/A	⊥
→	→
→	→
⊙	⊙
⊙	⊙
⊙	⊙

PLAN QUANTITIES	
Pay Item	Meters
Signal Cable	5
Messenger Cable	-
Lead-in Cable	-

New Installation

Prepared in the Office of:

NC 87 at Dublin Elementary School

Division 6 Bladen County Dublin

PLAN DATE: August 2004 REVIEWED BY: C J Collins

PREPARED BY: R M Duffy REVIEWED BY:

SCALE 1:500

SEAL NORTH CAROLINA PROFESSIONAL ENGINEER SEAL 24393

SIGNATURE: [Signature] DATE: 9/7/04

SIG. INVENTORY NO. 06-1270

07-SEP-2004 08:45 Unit: Metric Group: TIP Project: R-2562 Dublin Elementary School.dgn