


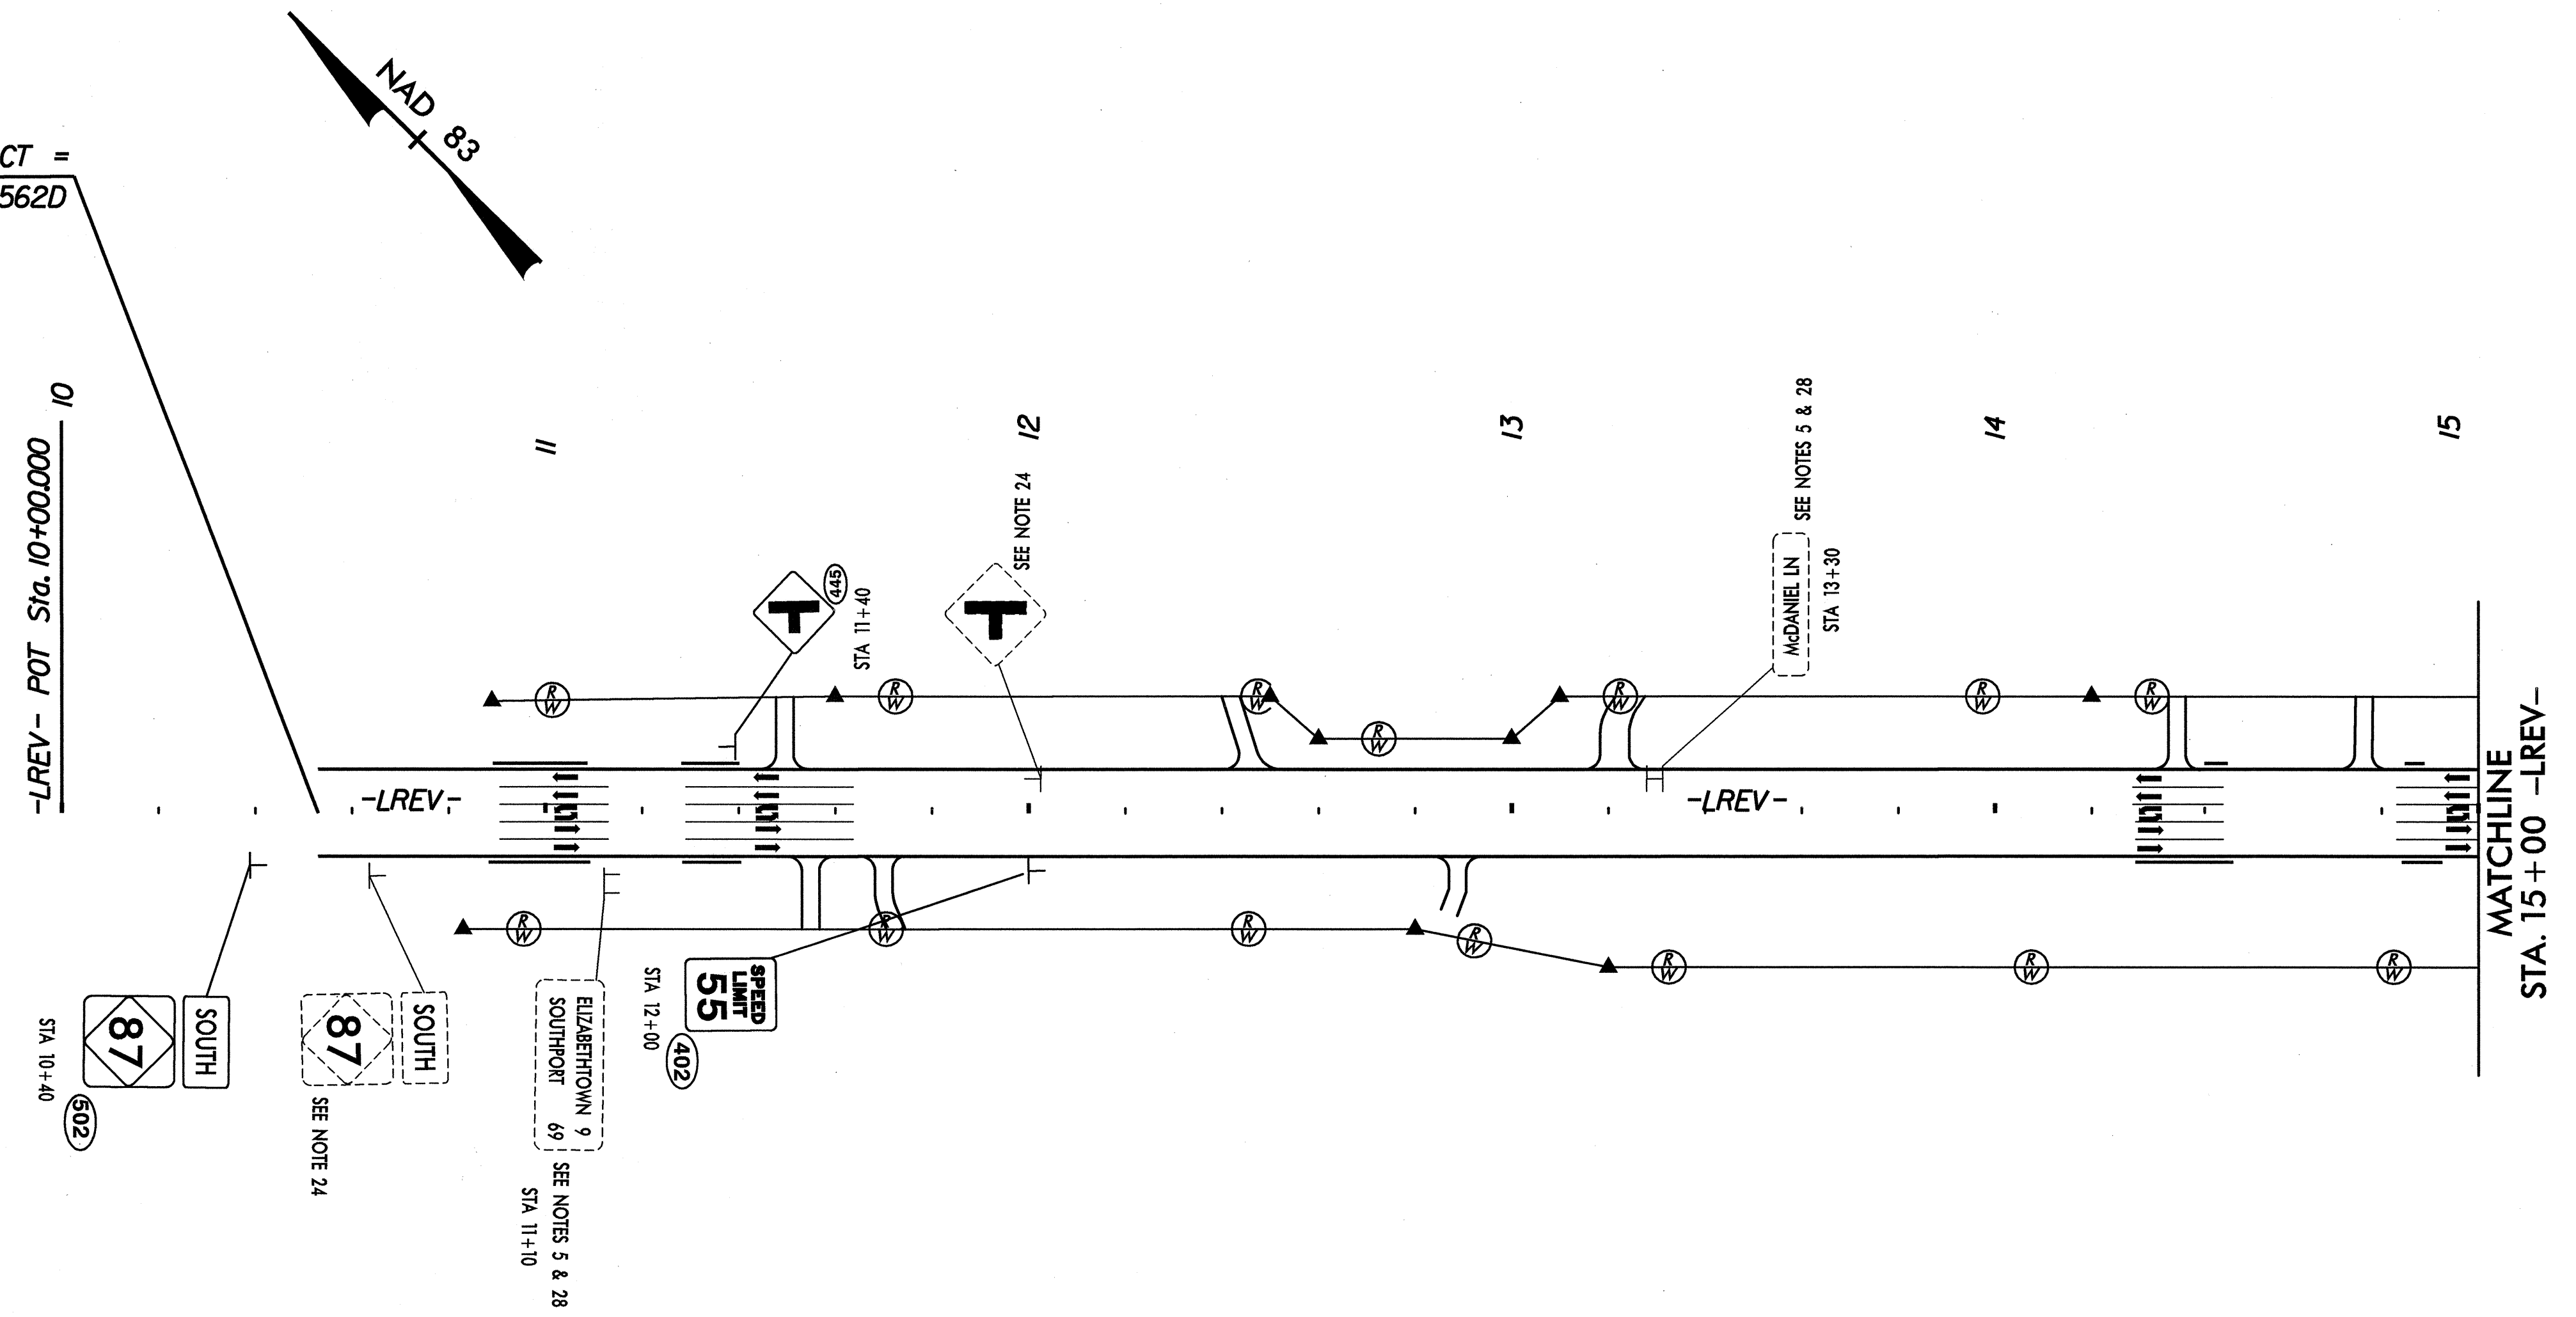

R-2562C -L- REV STA 190+00.000 END STATE PROJECT =
 -LREV- STA 10+53.018 BEGIN STATE PROJECT R-2562D



 SYSTEMS

SEAL

SEAL NOT VALID UNLESS SIGNED AND DATED